






FRONT ELEVATION

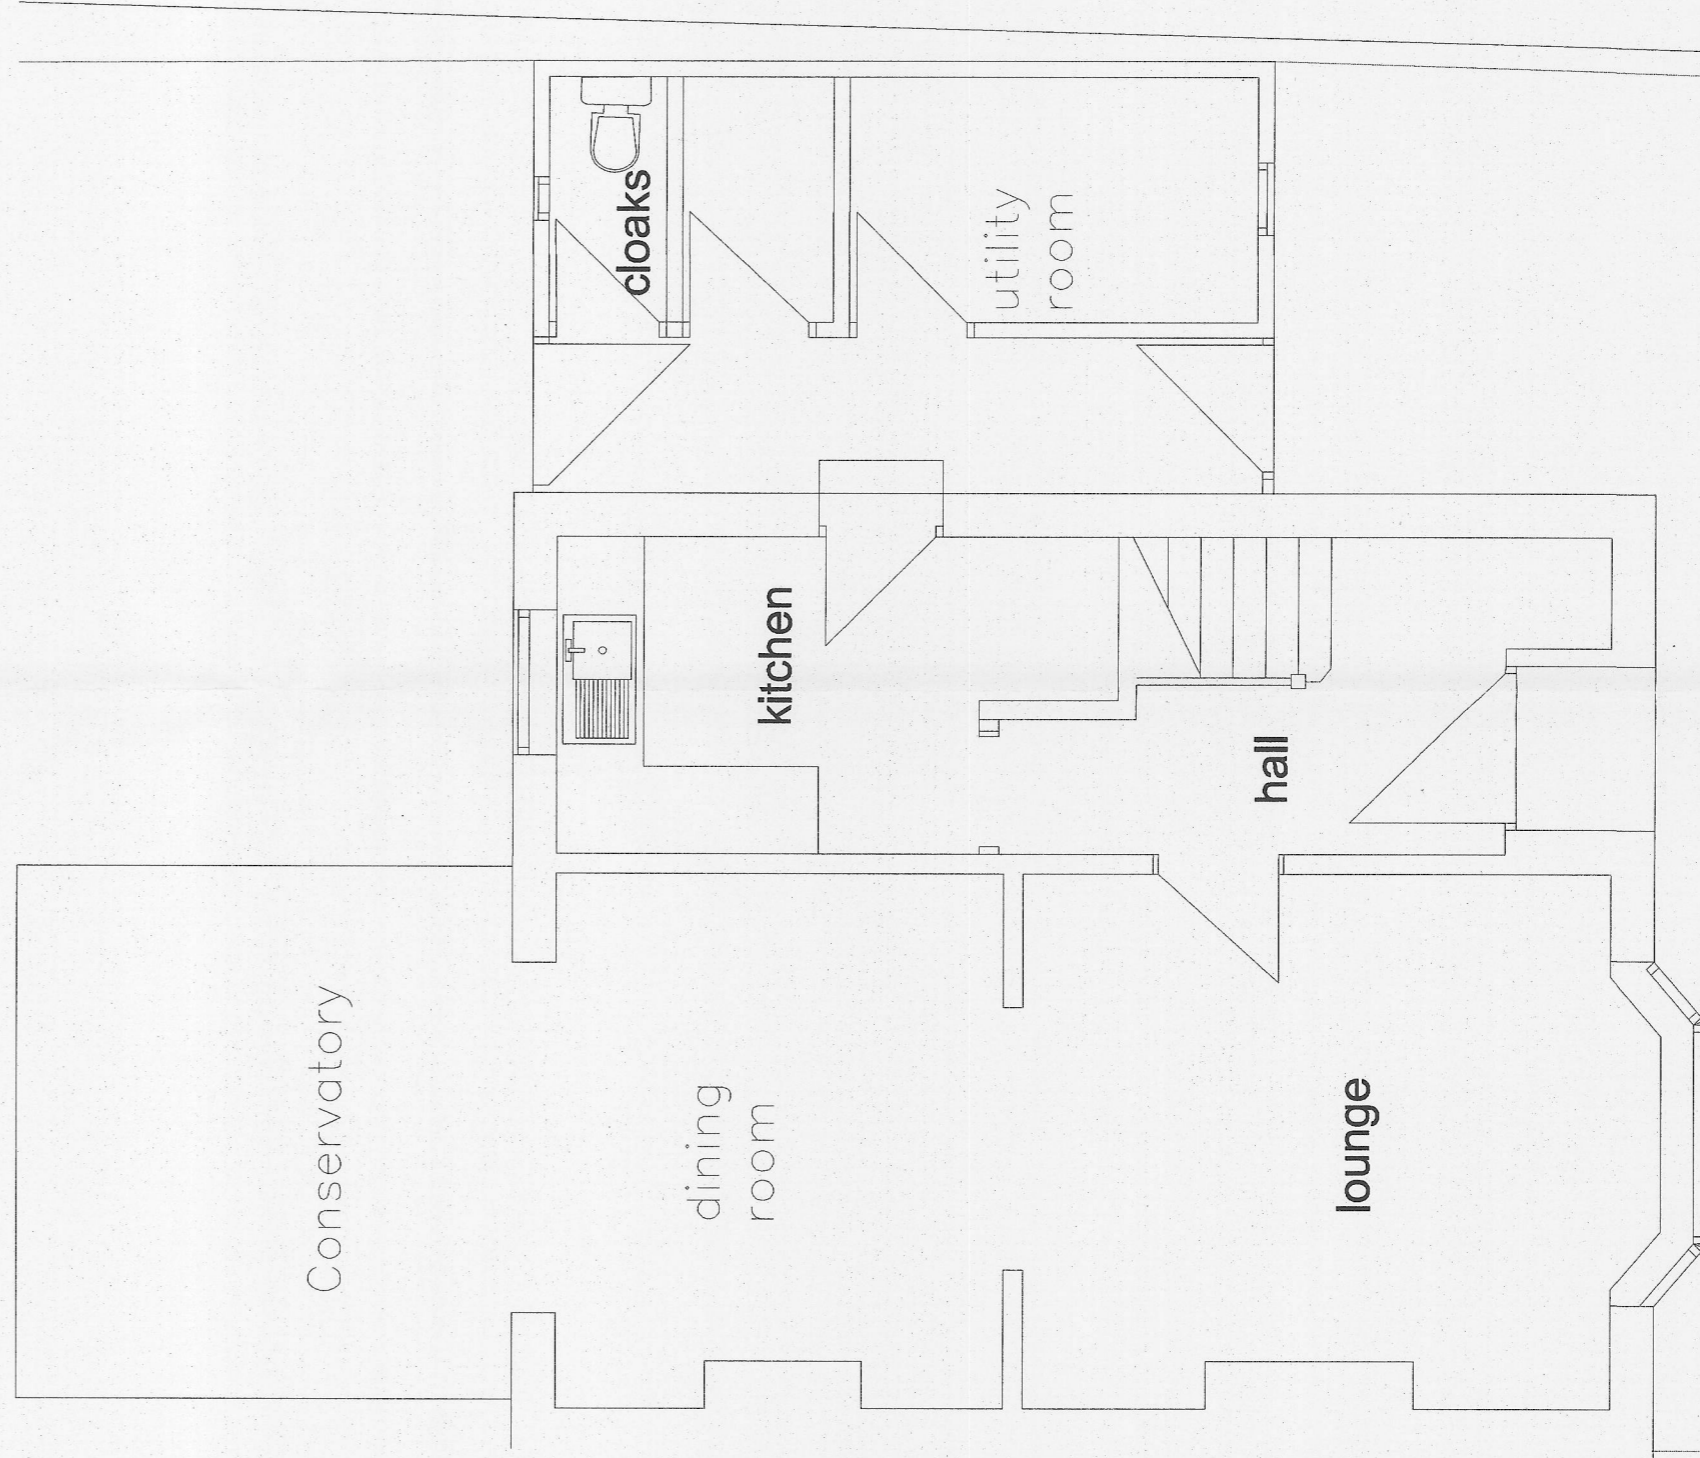

GROUND FLOOR PLAN

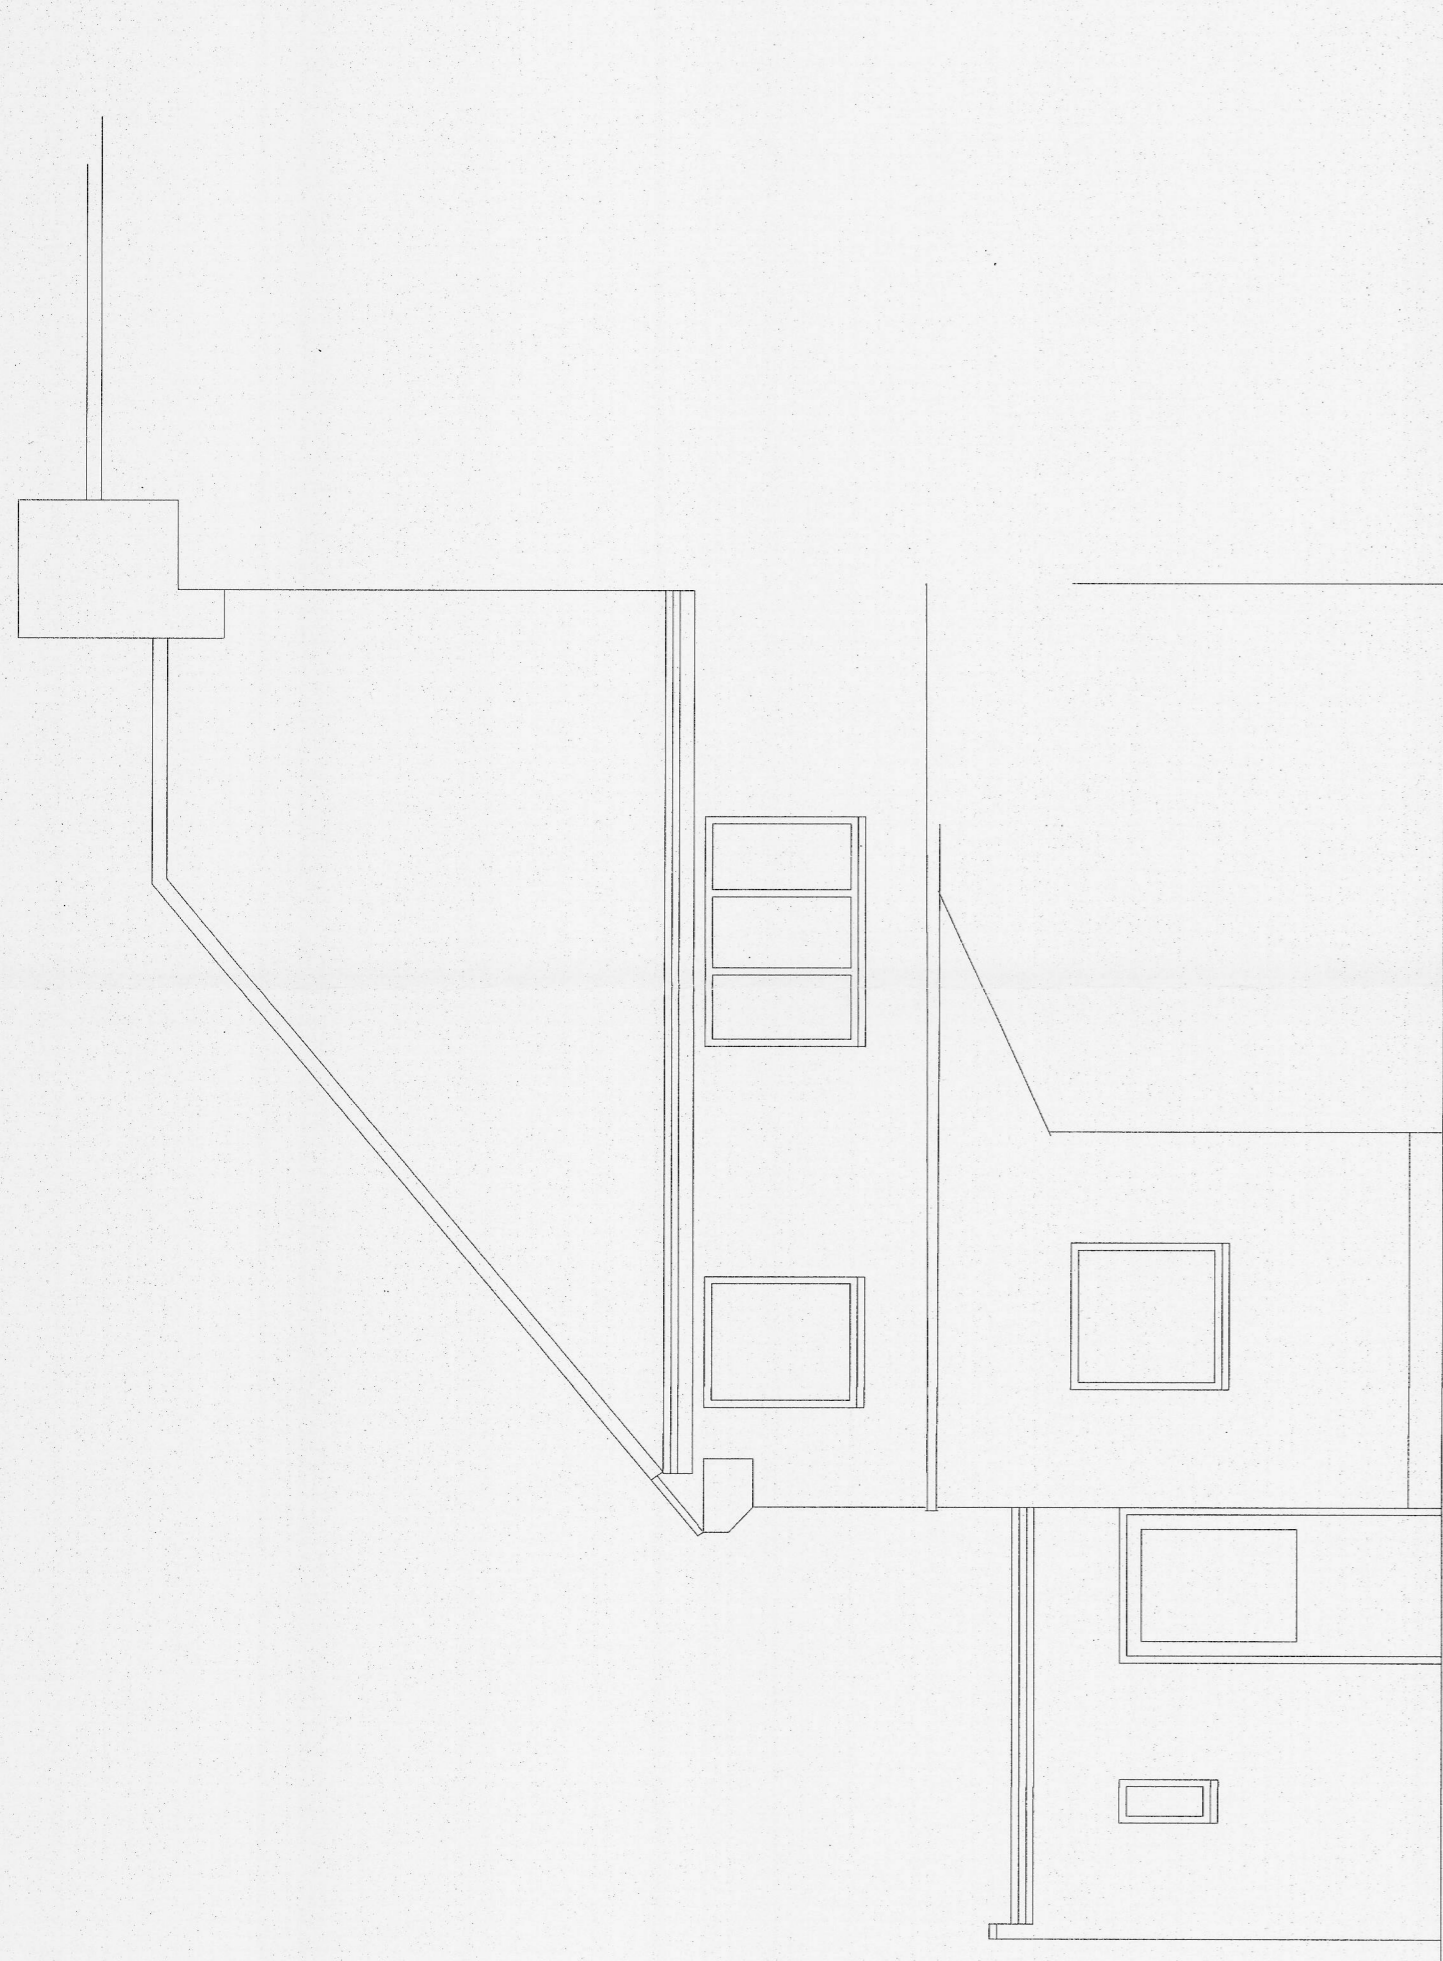

REAR ELEVATION

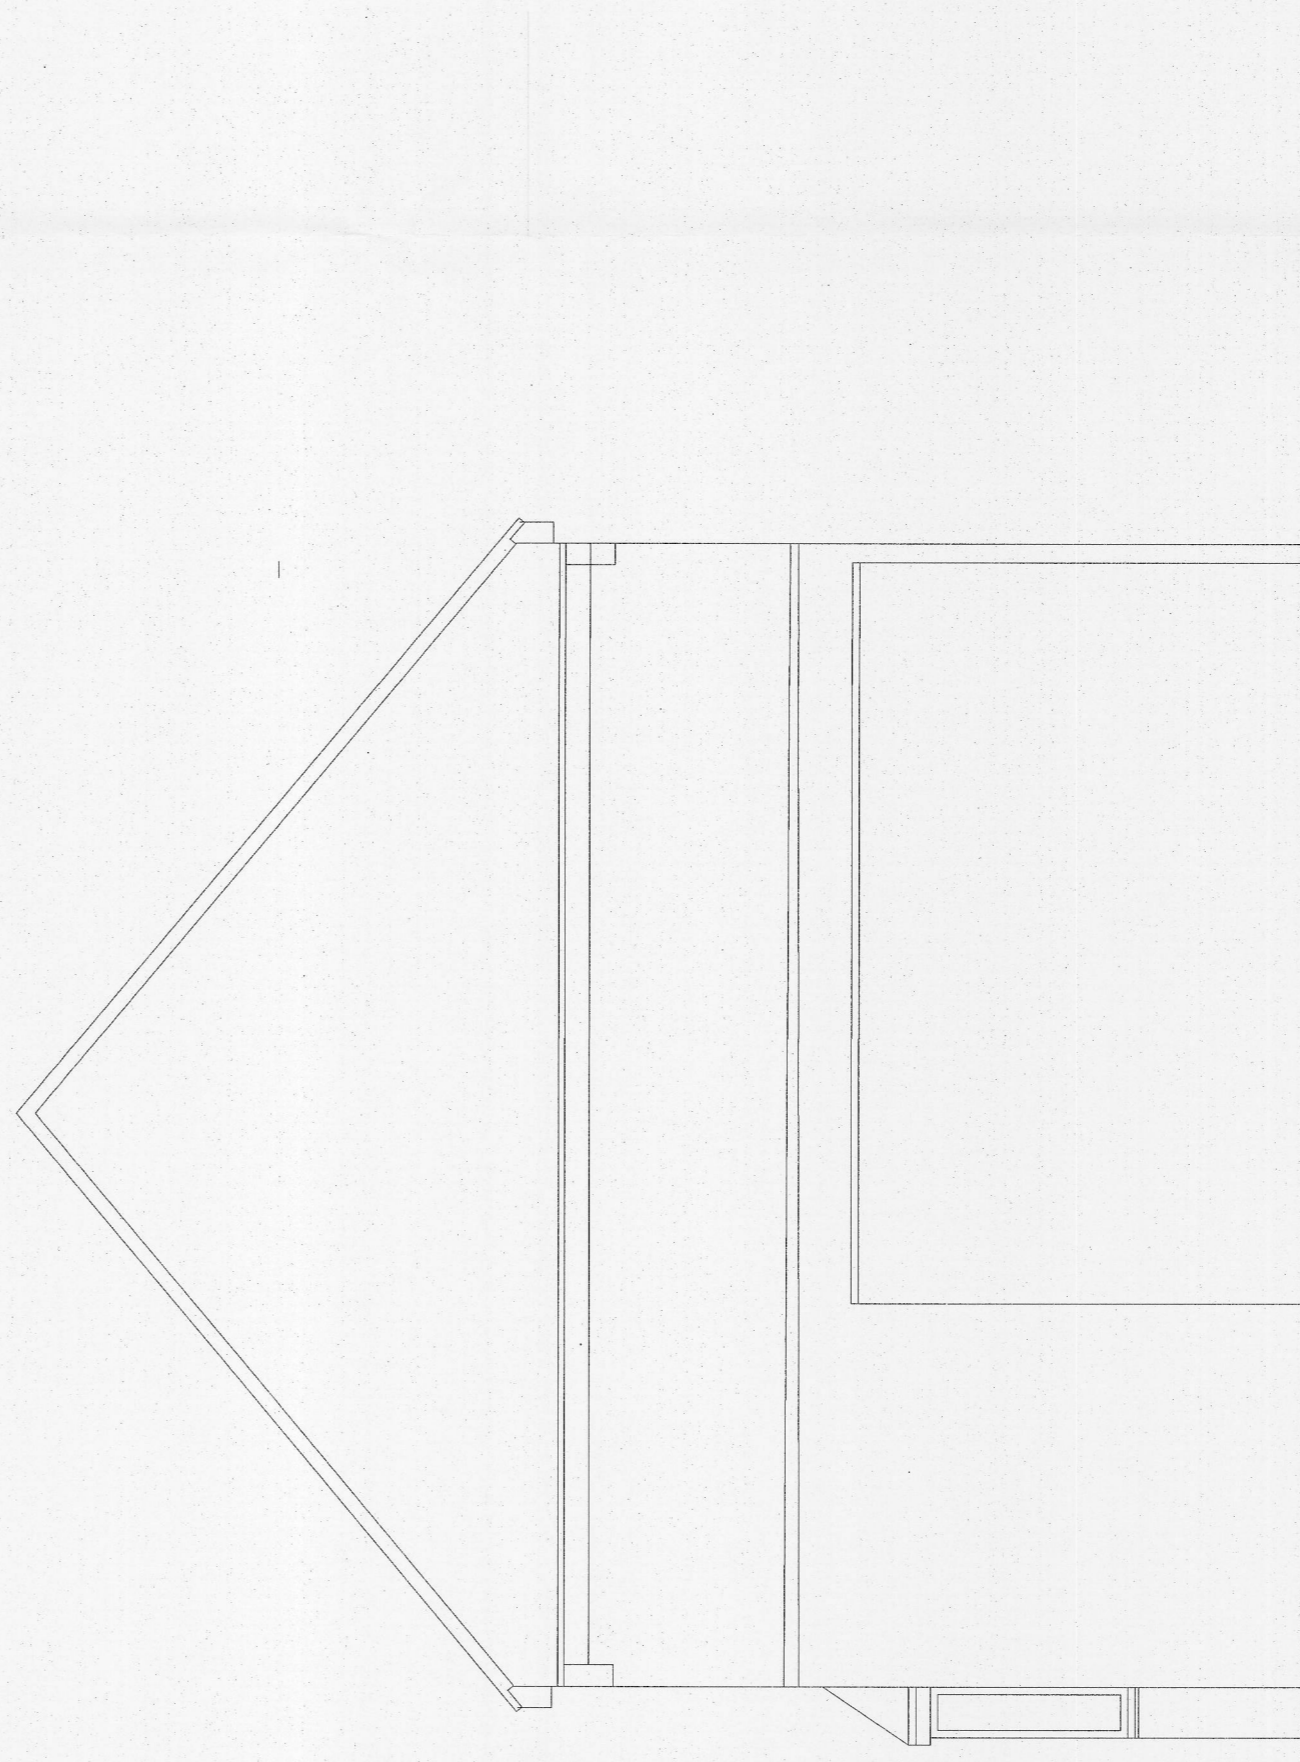

SIDE ELEVATION

AS SUBMITTED FOR PLANNING PERMISSION

Project
PROPOSED EXTENSION & ALTERATIONS AT 48 Princess Way Wellingborough

Title
PLANS AS EXISTING

Client
Mr & Mrs Smith

Contact
Mobile 07798648477 E-mail marline@bbconnect.com

Date
August 2021

Scale
1:50 @ A1

Drawing
1335 / 21 / 1

This drawing belongs to the designer and no part may be copied or reproduced as a whole or part of without prior agreement Copyright ©