






FRONT ELEVATION

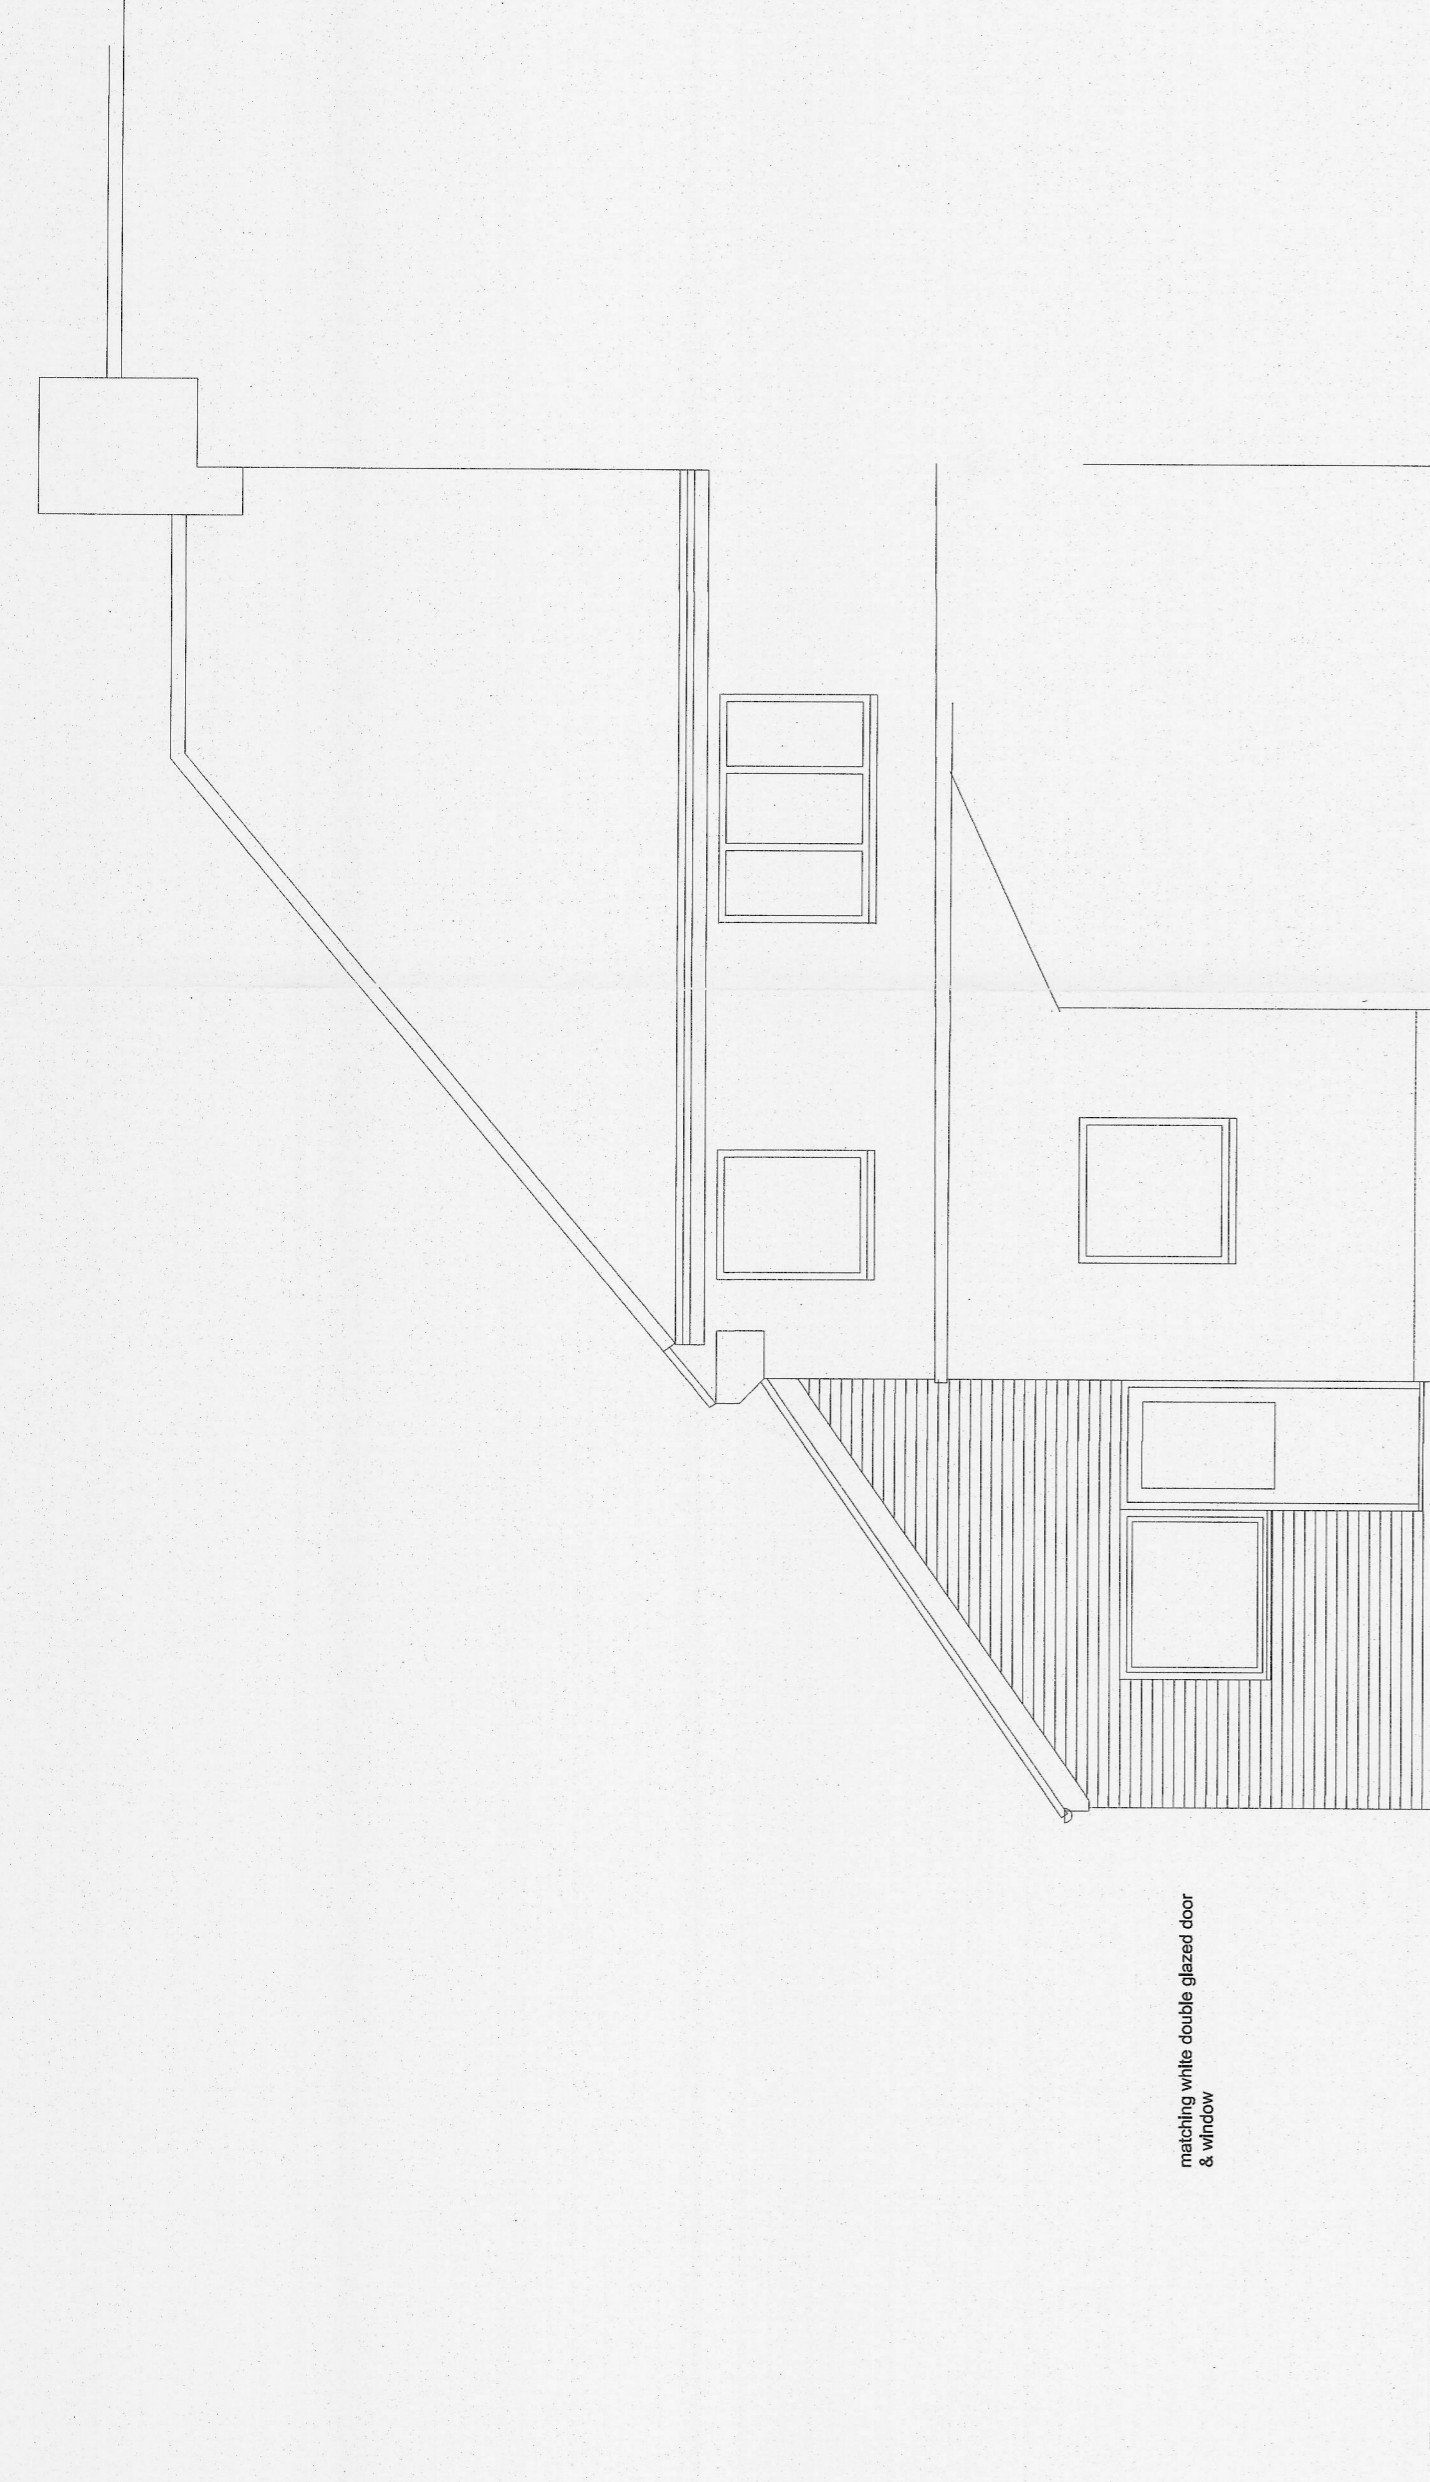

REAR ELEVATION

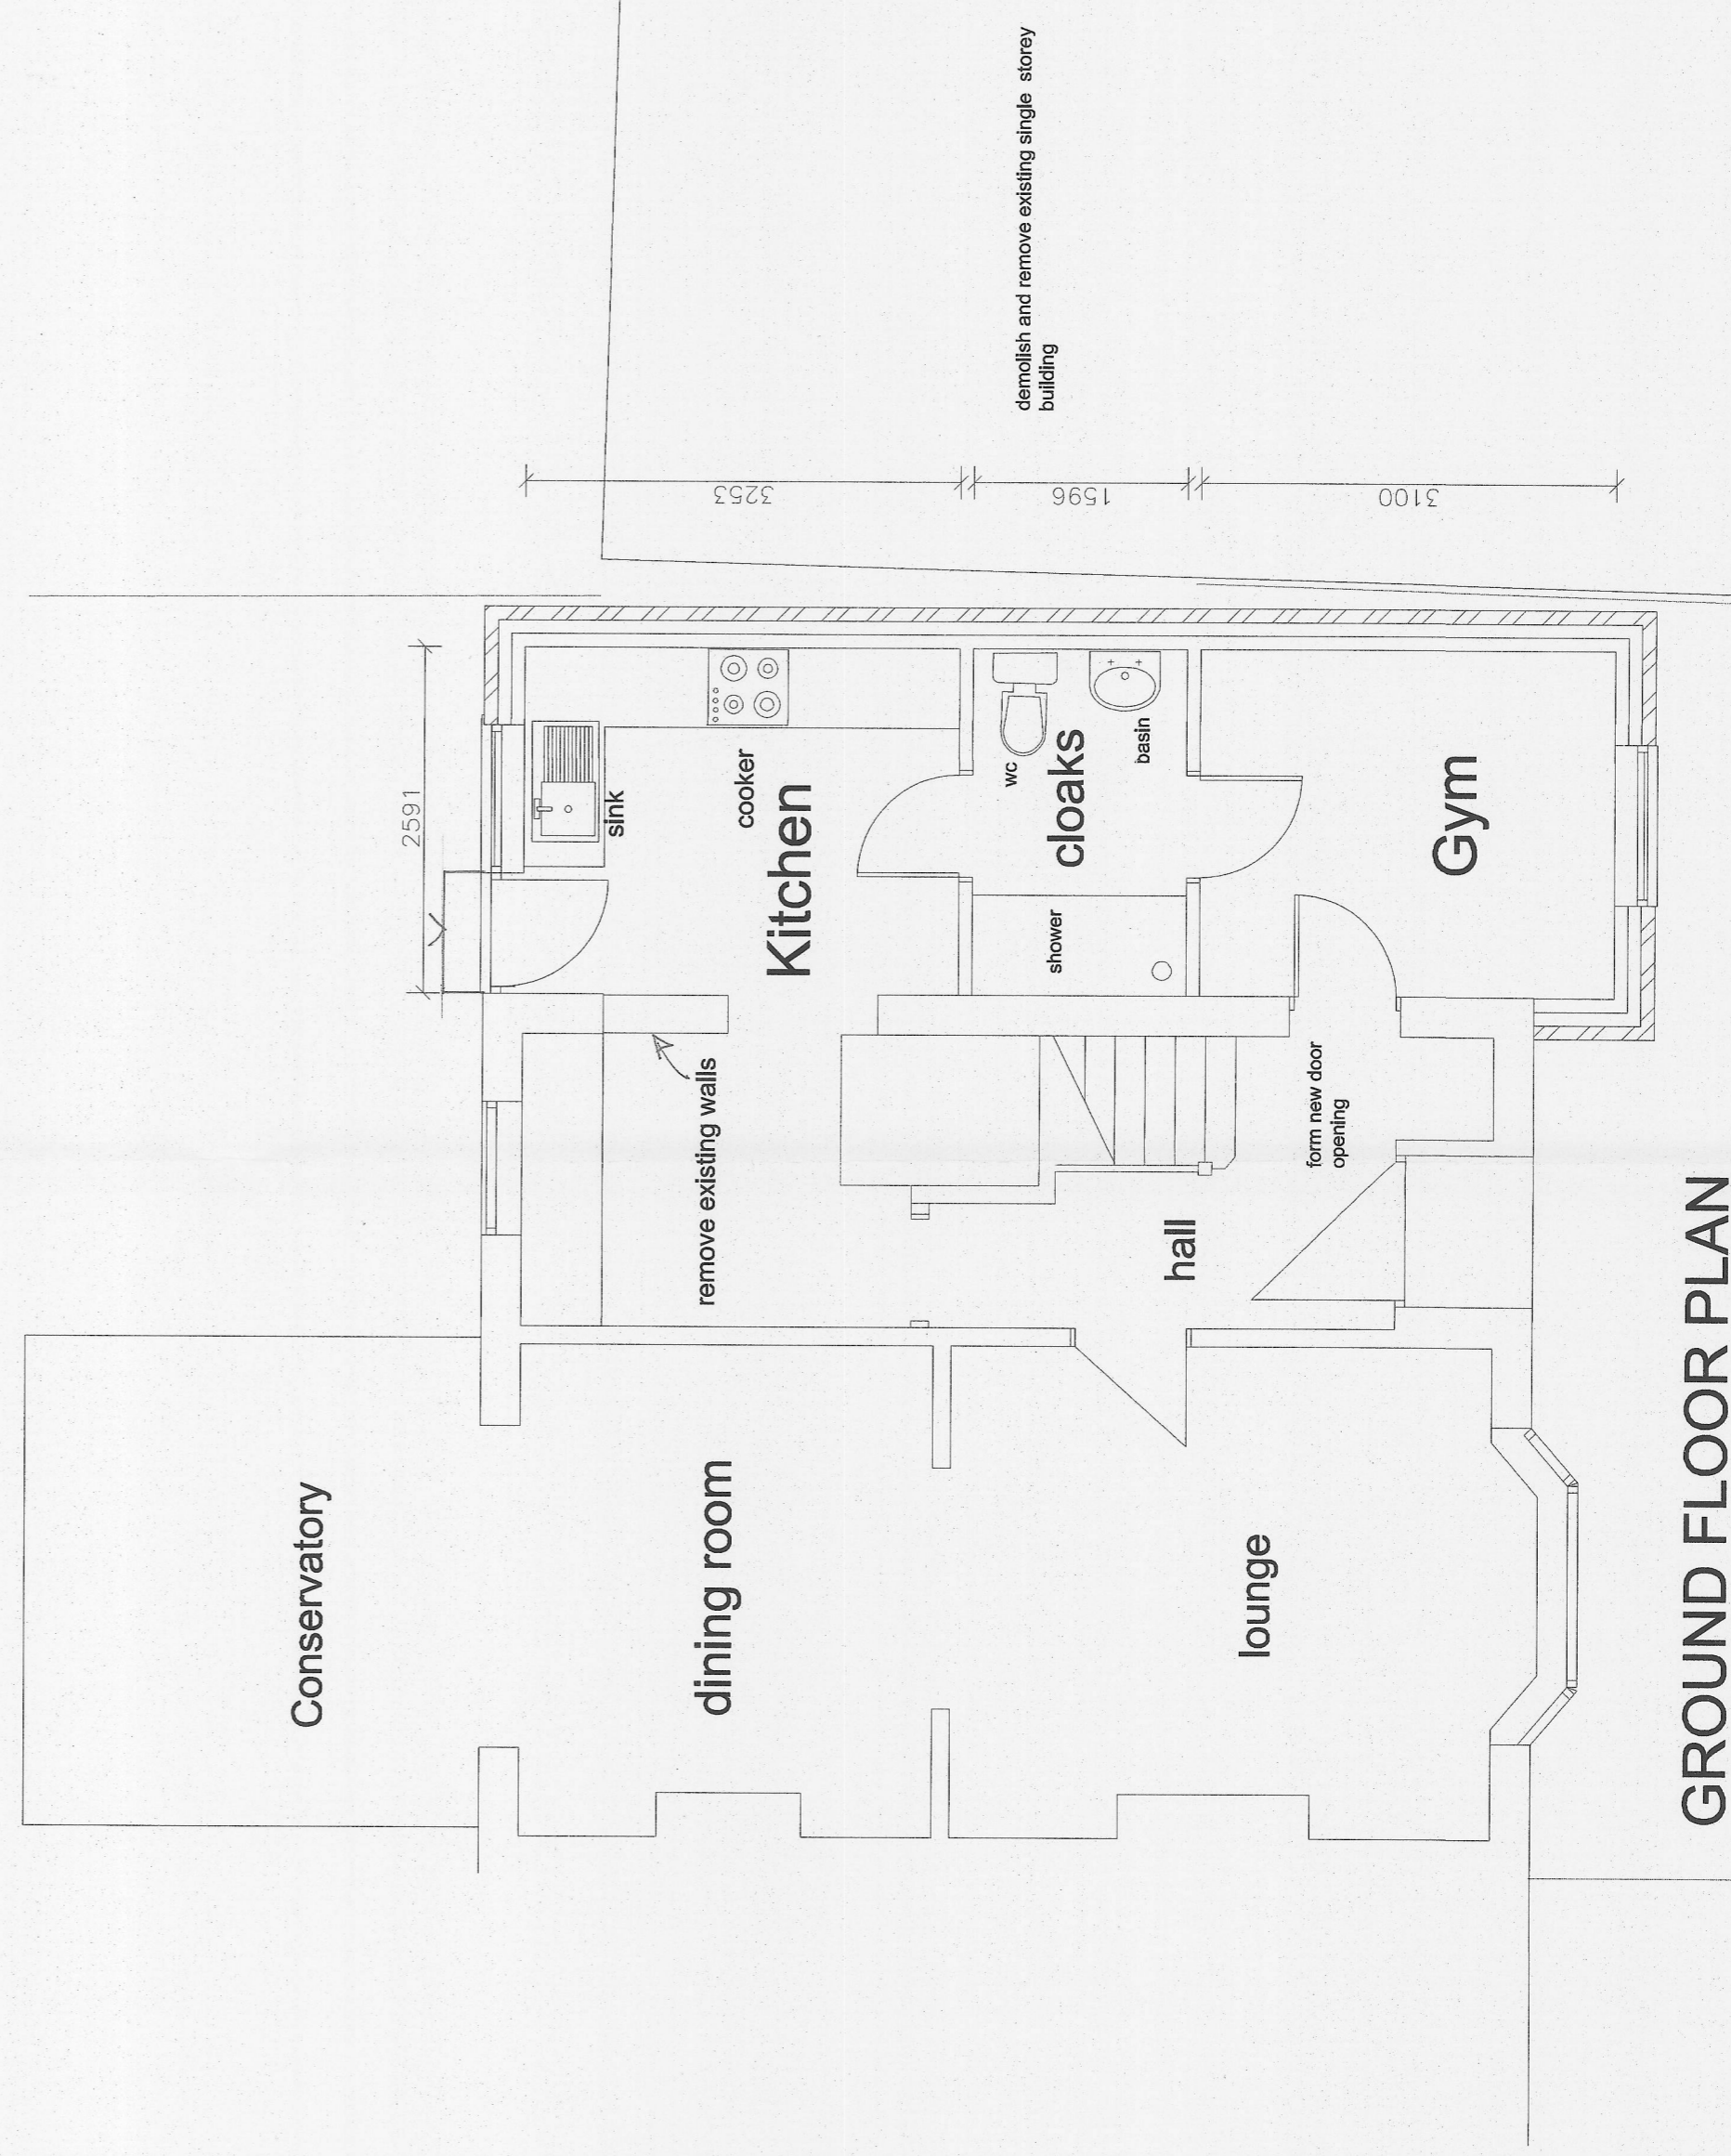

GROUND FLOOR PLAN

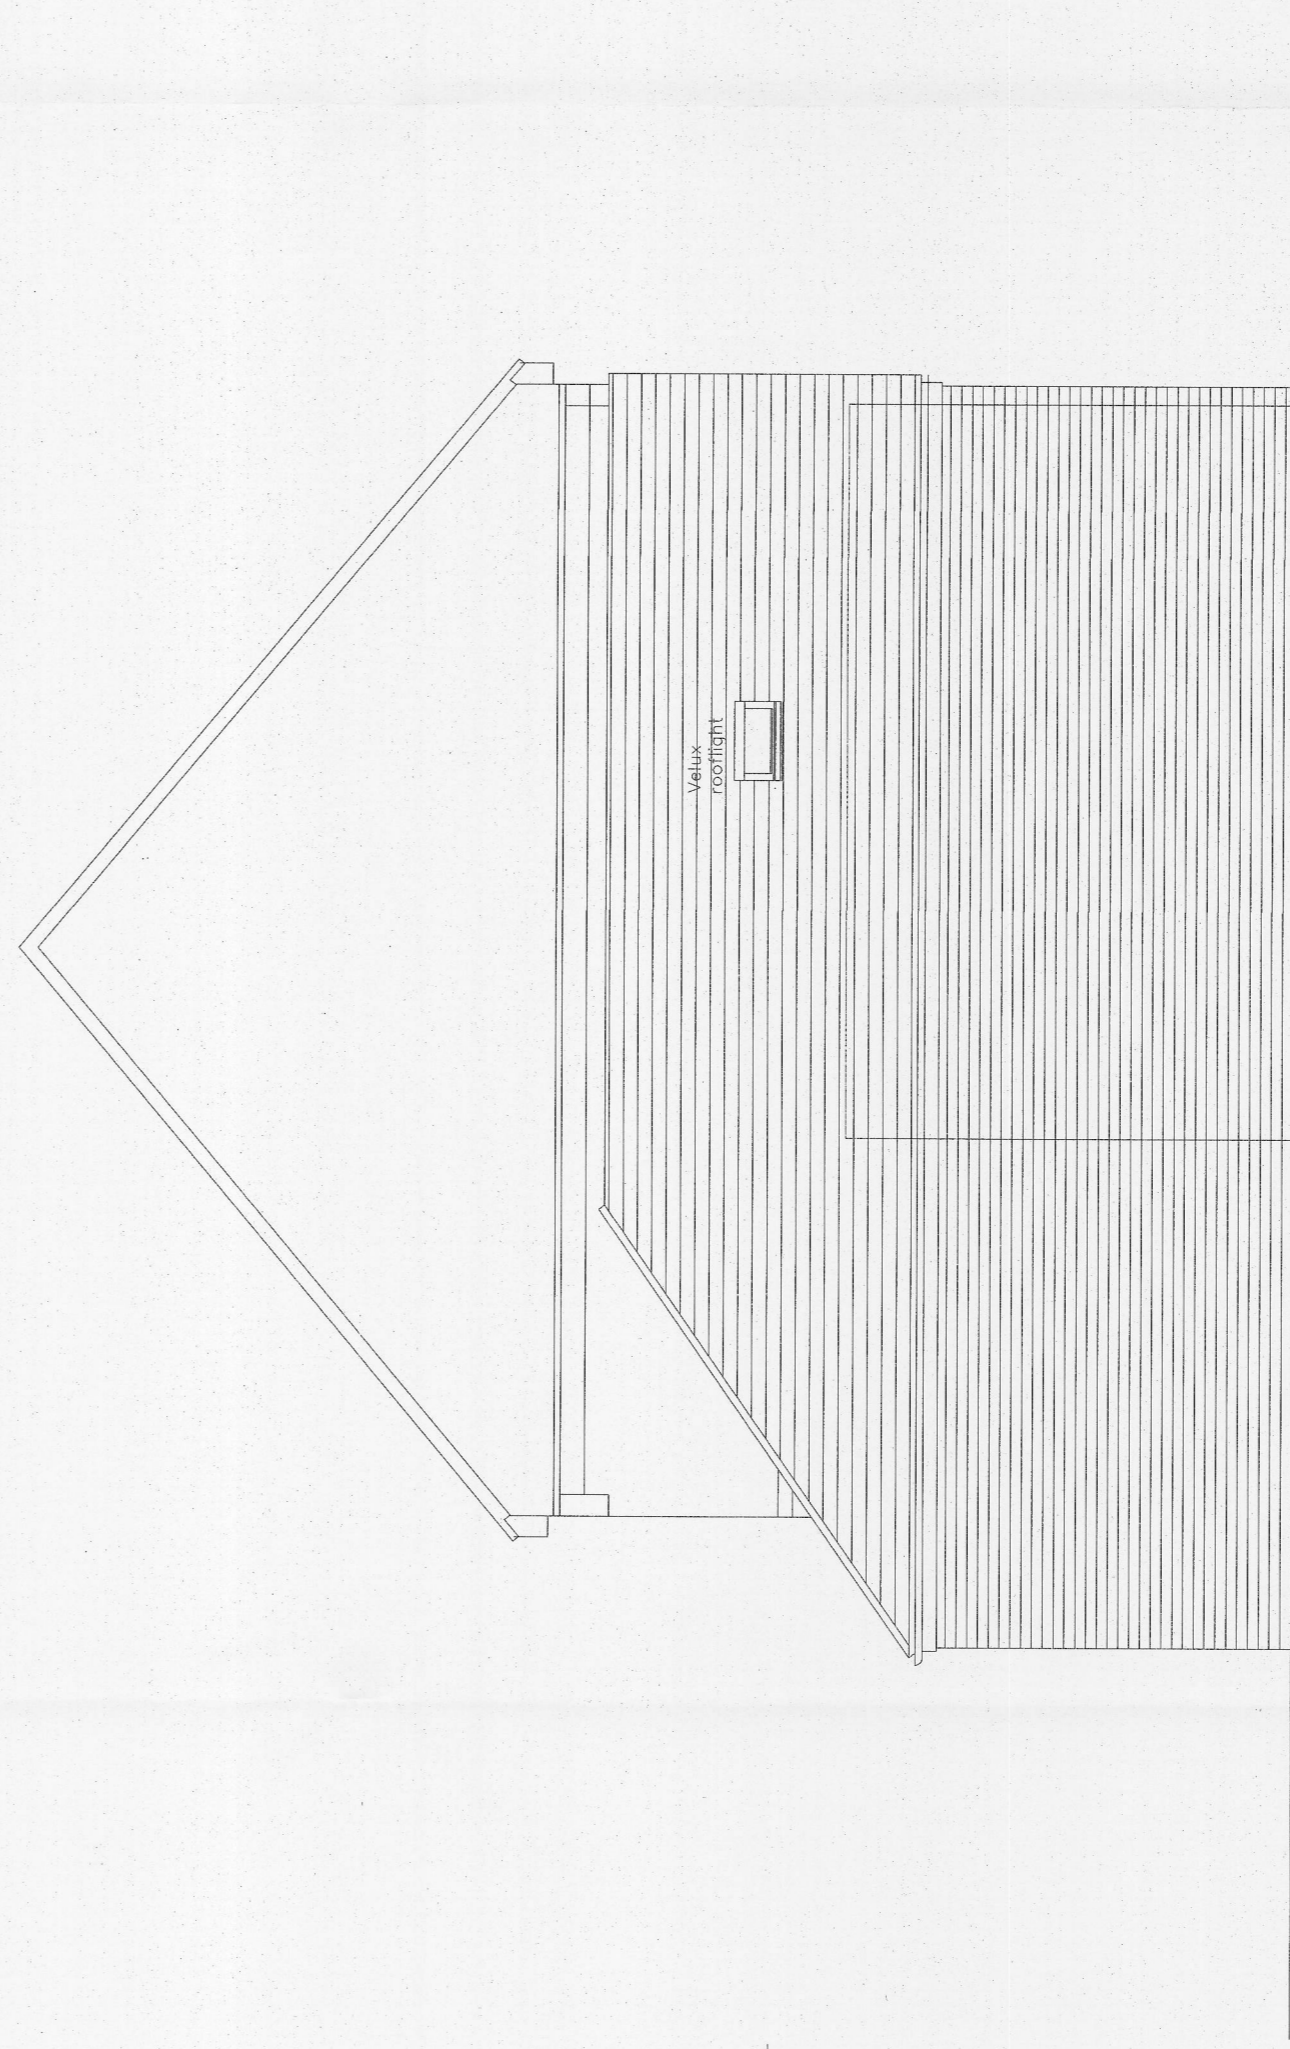

SIDE ELEVATION

AS SUBMITTED FOR PLANNING PERMISSION

Project
PROPOSED EXTENSION & ALTERATIONS AT 48 Princess Way Wellingborough

Title
PLANS AS PROPOSED

Client
Mr & Mrs Smith

Contact
 Mobile: 07786648477 Email: martin@bconnor.com

Date	August 2021	Scale	1:50 @ A1	Drawing	1335 / 21 / 1
------	-------------	-------	-----------	---------	---------------

This drawing belongs to the designer and no part may be copied or reproduced in any way or part of without prior agreement. Copyright ©