



NOTES

1. All Dimensions are in millimetres
2. Ensure that all dimensions are checked on site prior to supply and installation of fixtures and fittings.
3. Any discrepancies in the drawing, actual or assumed, or as a result of other specialist or consultants drawings, details etc; should be reported immediately upon discovery.
4. This is not a working drawing and should not be used as such.

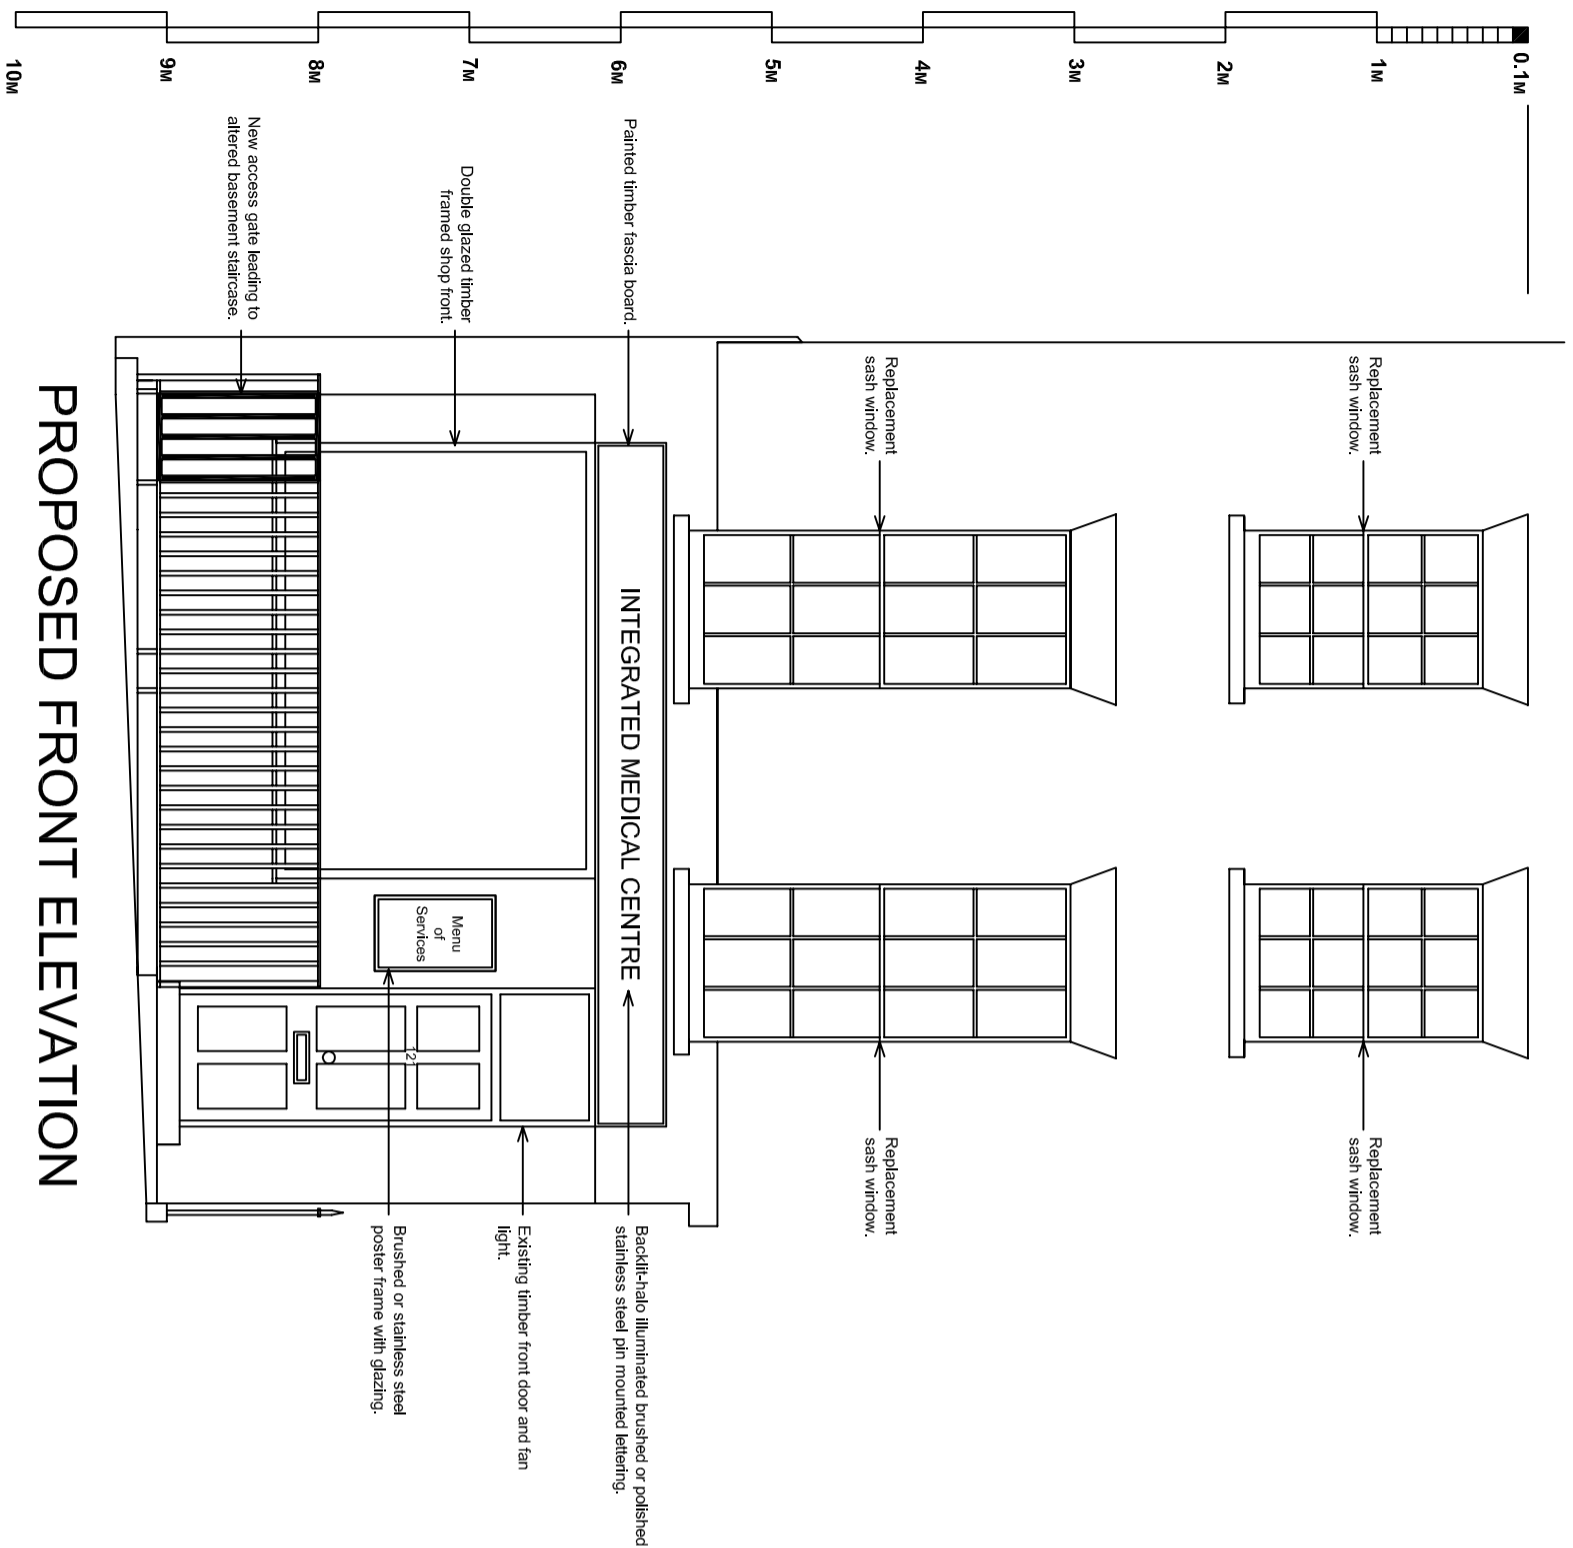

PROPOSED FRONT ELEVATION

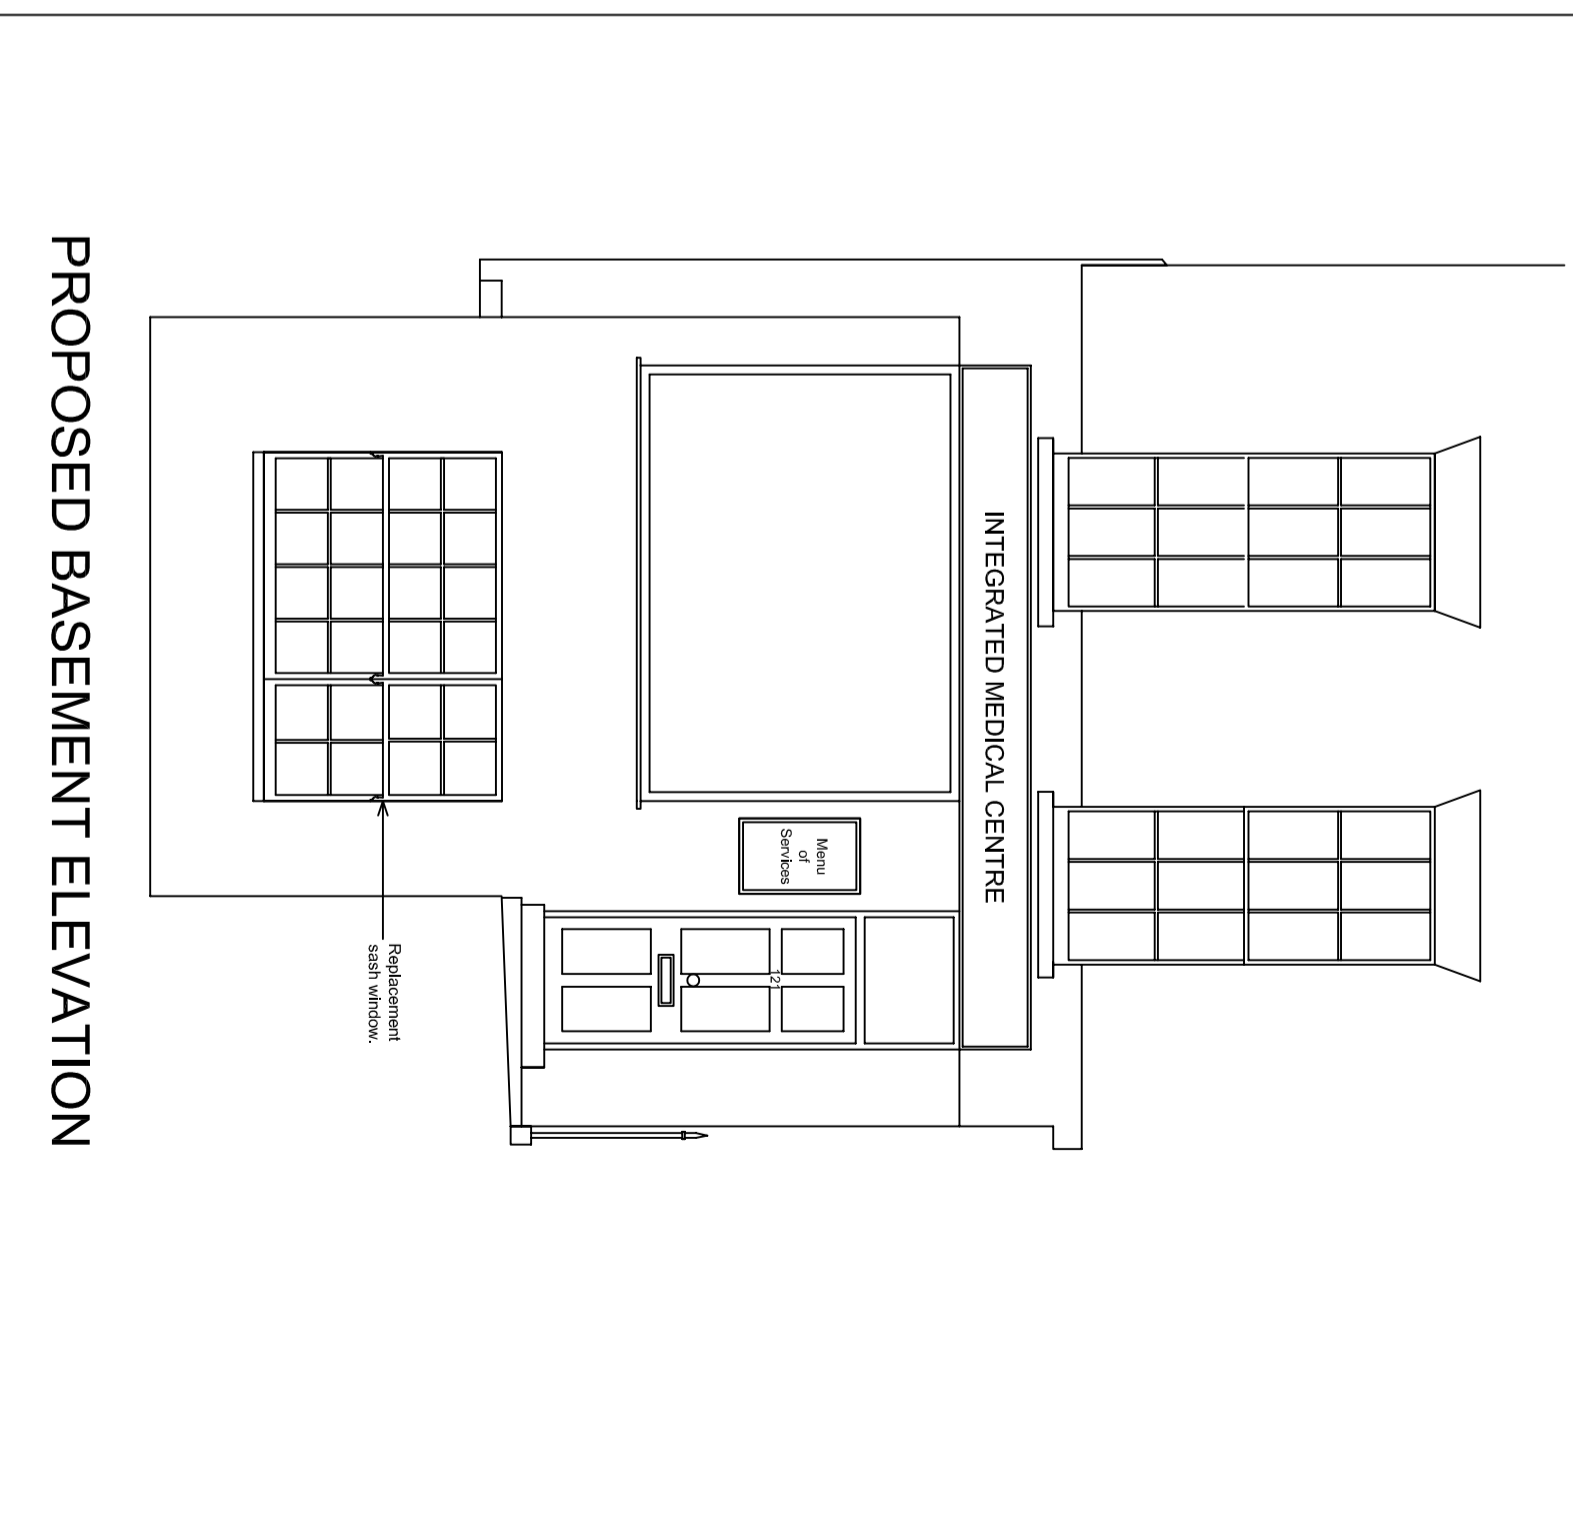

PROPOSED BASEMENT ELEVATION

THE CONTRACTOR SHOULD CHECK ALL DIMENSIONS ON SITE. NO DIMENSIONS TO BE SCALED FROM THIS DRAWING.

NO PART OF THIS DRAWING IS TO BE COPIED OR REPRODUCED WITHOUT THE PRIOR CONSENT OF THE ARCHITECT.

IT IS THE CONTRACTORS RESPONSIBILITY TO ENSURE COMPLIANCE WITH THE BUILDING REGULATIONS.

ALL RIGHTS DESCRIBED IN CHAPTER IV OF THE COPYRIGHT, DESIGNS AND PATENTS ACT 1988 HAVE GENERALLY BEEN ASSERTED.

rev. date amendment.

chkd.

rev. date amendment.

chkd.

Client	Mr Imran Ali	drawing	Proposed Front Elevation	Org no		rev	
Project	General Alterations	drawn	121 Crawford Street	dra	28.04.2021	scale	1:50 @ A3