


Notes:
 Do not scale from this drawing; work to figured dimensions only.
 All information to be checked on site for accuracy and fit.
 Drawings to be checked by a qualified architect and signed off.
 Drawings not for construction stages, only indicative of design outline.

DO NOT SCALE - IF IN DOUBT ASK

GARAGE BUILD - PLAN FIRST 001.02

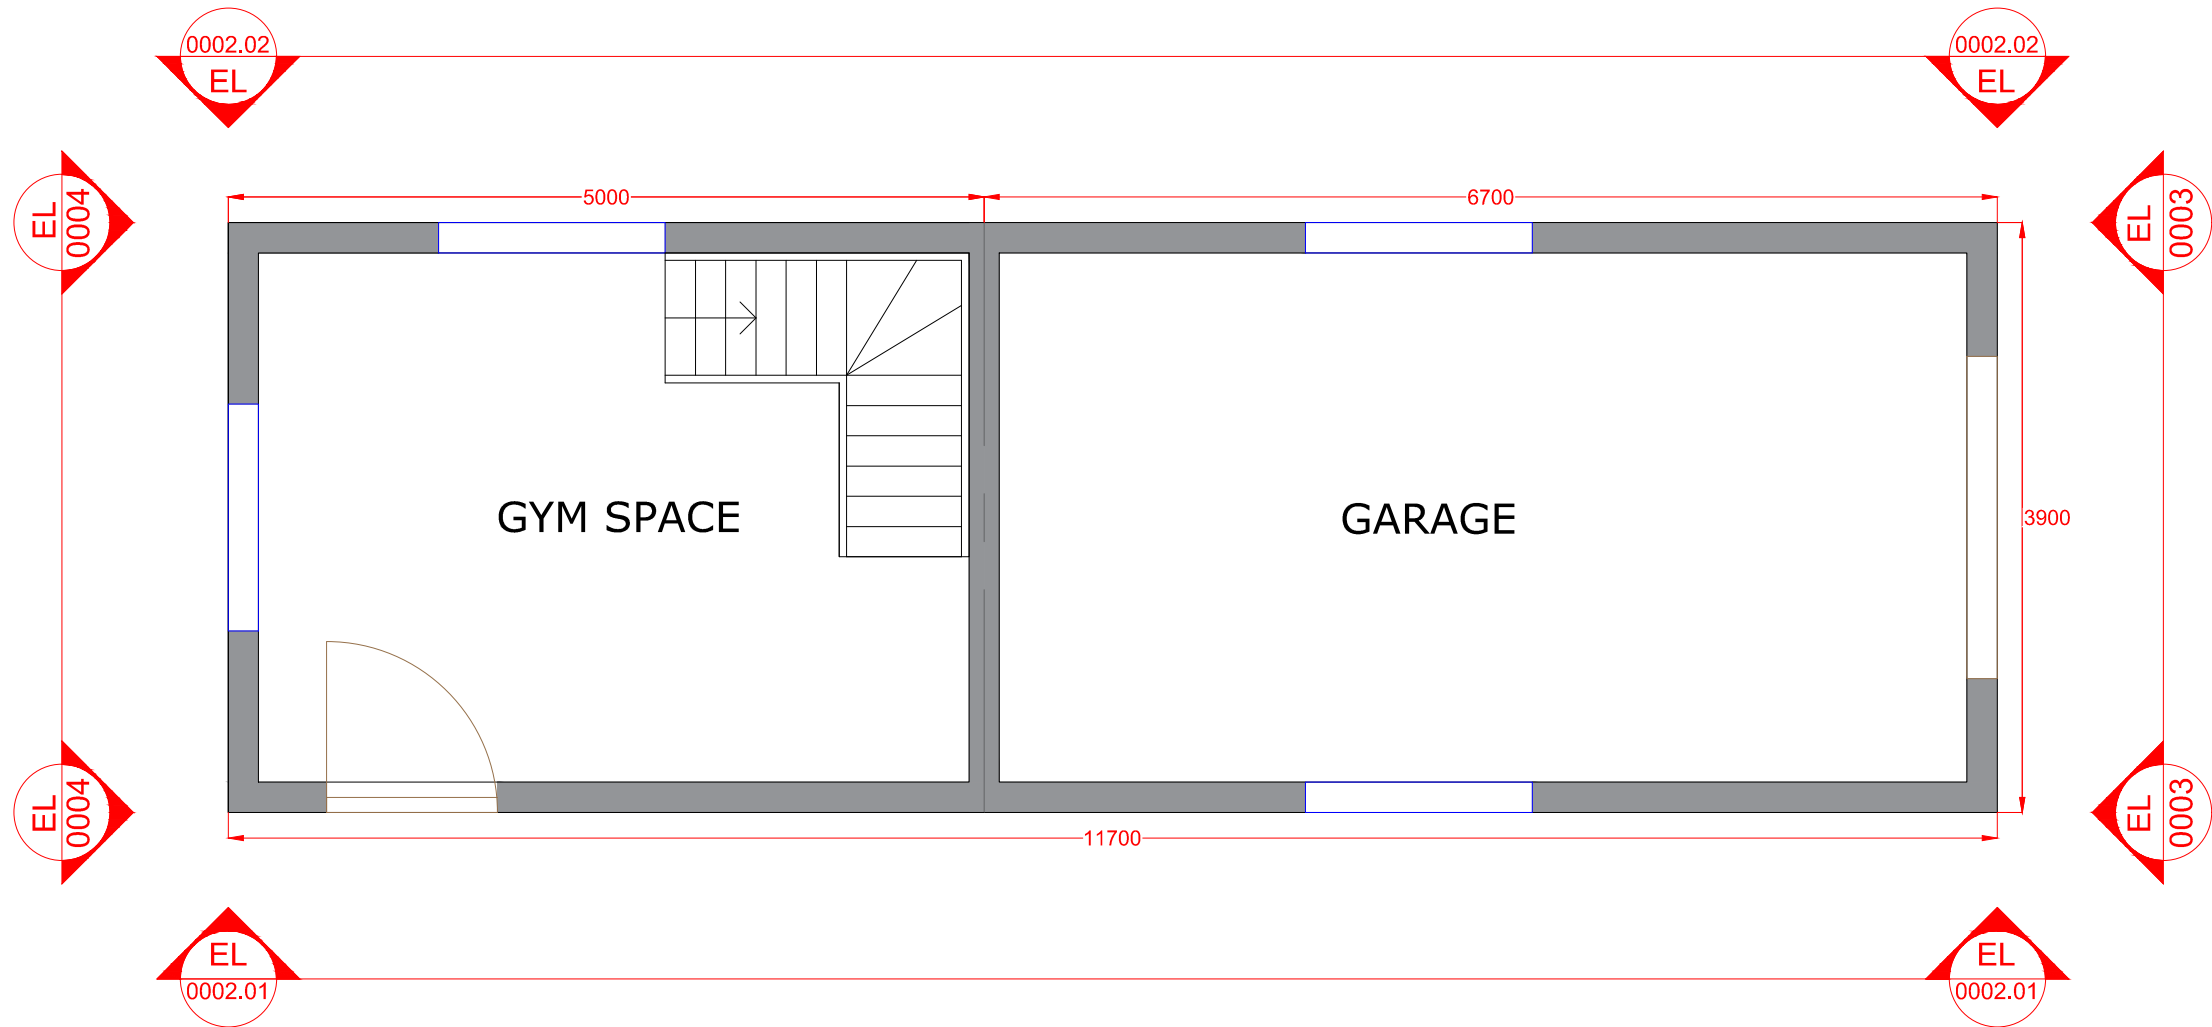

Rev	Date	Description	By
P02	08.09.21	Second Issue	AF
P01	07.09.21	First Issued	AF



Client
 [Redacted]

Project
 GARAGE REBUILD
 REPLACING LAPSED PLANNING
 CONSENT
 11 SCHOOL LANE
 HARLOW
 ESSEX
 CM20 2QB

Drawn By AF
 Date 07/09/2021
 Scale 1:50 @ A3

Drawing Title
 GARAGE BUILD - PLAN -
 GROUND & FIRST FLOOR

Drawing No MAD-GB-0001
 Revision P02

GARAGE BUILD - PLAN GROUND 001.01

EXISTING HOUSE