


Notes:
 Do not scale from this drawing: work to figured dimensions only.
 All information to be checked on site for accuracy and fit.
 Drawings to be checked by a qualified architect and signed off.
 Drawings not for construction stages, only indicative of design outline.

DO NOT SCALE - IF IN DOUBT ASK

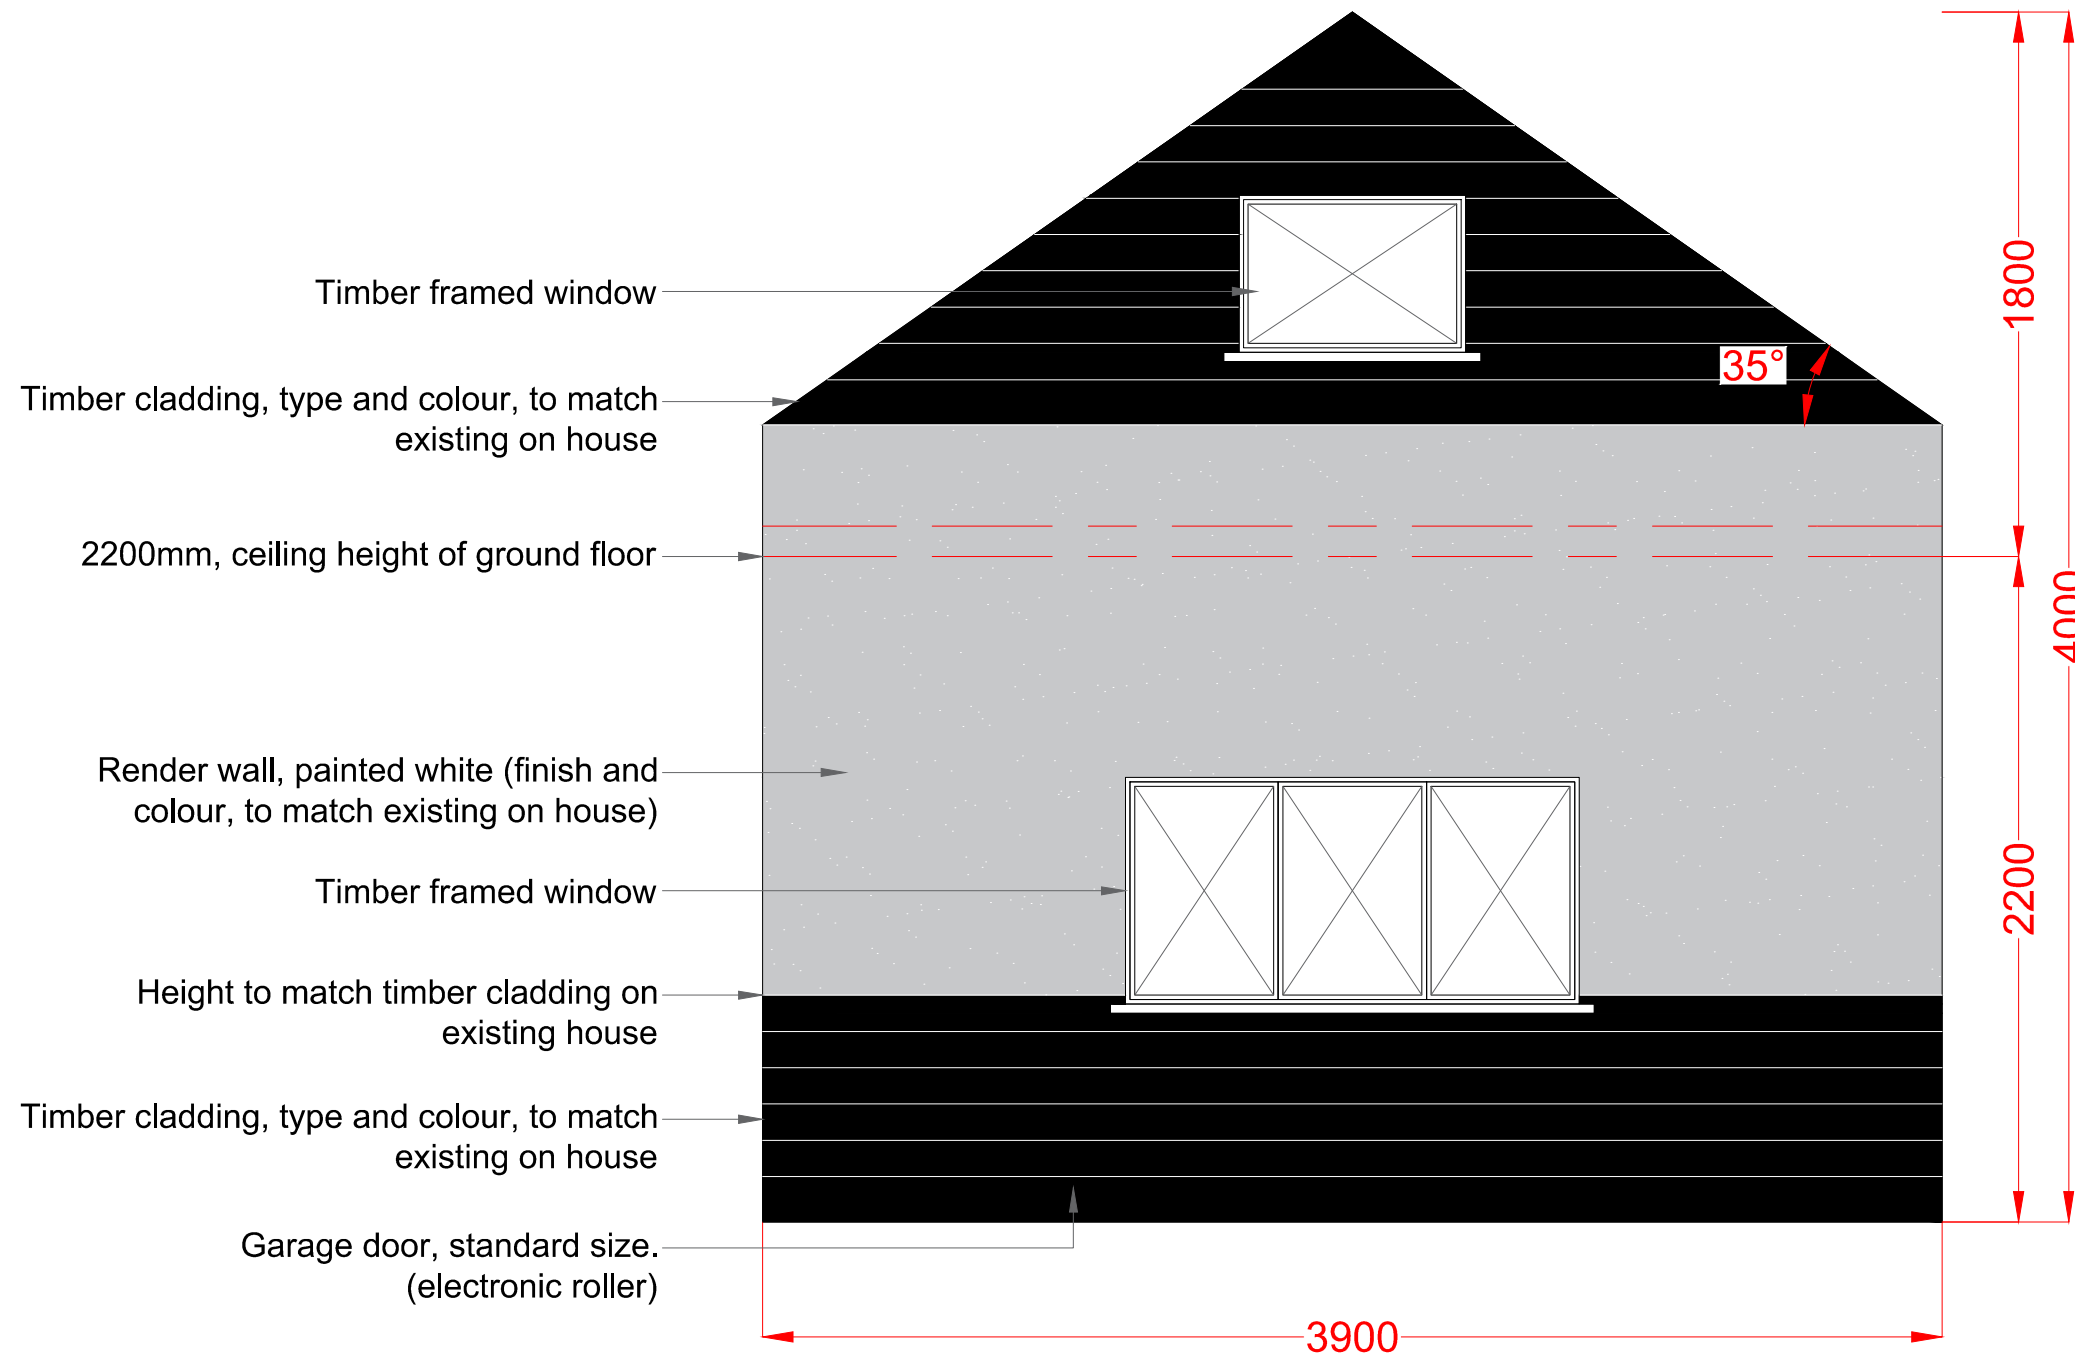

Rev	Date	Description	By
P02	08.09.21	Second Issue	AF
P01	07.09.21	First Issued	AF



MAD. Design Studio Ltd

Client

Project

GARAGE REBUILD
 REPLACING LAPSED PLANNING
 CONSENT
 11 SCHOOL LANE
 HARLOW
 ESSEX
 CM20 2QB

Drawn By	AF
Date	07/09/2021
Scale	1:50 @ A3

Drawing Title
 GARAGE BUILD - ELEVATION 0004
 (SOUTH)

Drawing No	MAD-GB-0004	Revision	P02
------------	-------------	----------	-----