


Notes:  
 Do not scale from this drawing; work to figured dimensions only.  
 All information to be checked on site for accuracy and fit.  
 Drawings to be checked by a qualified architect and signed off.  
 Drawings not for construction stages, only indicative of design outline.

**DO NOT SCALE - IF IN DOUBT ASK**

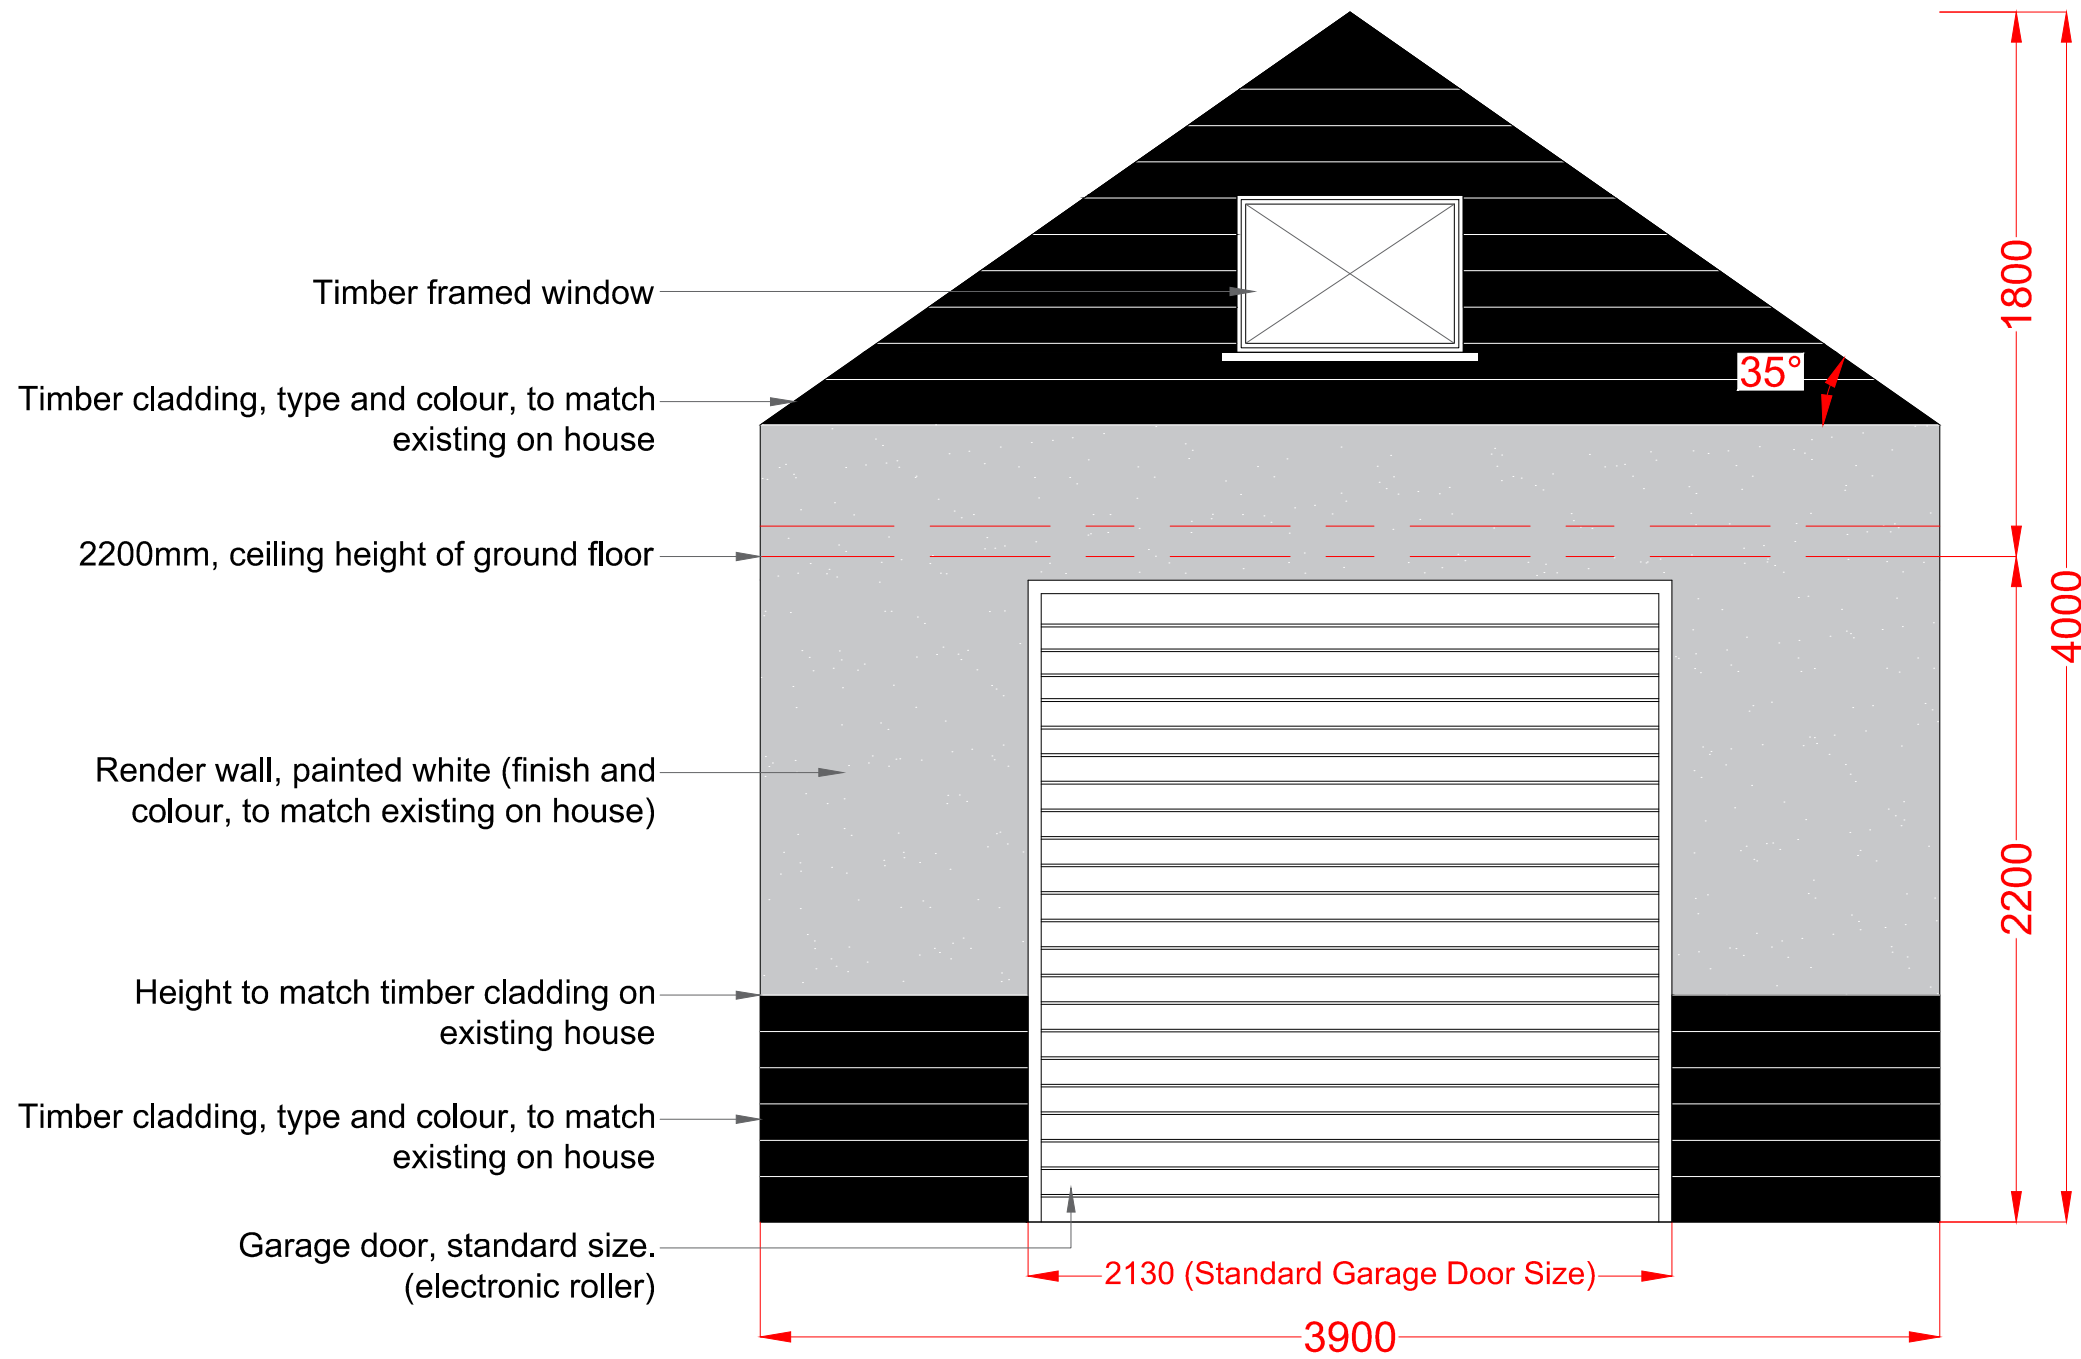

Timber framed window

Timber cladding, type and colour, to match existing on house

2200mm, ceiling height of ground floor

Render wall, painted white (finish and colour, to match existing on house)

Height to match timber cladding on existing house

Timber cladding, type and colour, to match existing on house

Garage door, standard size. (electronic roller)

2130 (Standard Garage Door Size)

3900

1800

4000

2200

35°

Rev	Date	Description	By
P02	08.09.21	Second Issue	AF
P01	07.09.21	First Issued	AF



MAD. Design Studio Ltd

Client  
 JOHN FRYER

Project  
 GARAGE REBUILD  
 REPLACING LAPSED PLANNING  
 CONSENT  
 11 SCHOOL LANE  
 HARLOW  
 ESSEX  
 CM20 2QB

Drawn By	AF
Date	07/09/2021
Scale	1:50 @ A3

Drawing Title  
 GARAGE BUILD - ELEVATION 0003 (NORTH)

Drawing No	MAD-GB-0003	Revision	P02
------------	-------------	----------	-----