

100x100 FENCE POST


SCALE 1:10

1800x1800 TIMBER  
FENCE PANEL

150 GRAVEL BOARD

BLOCKS  
450x225

SCALE 1:100

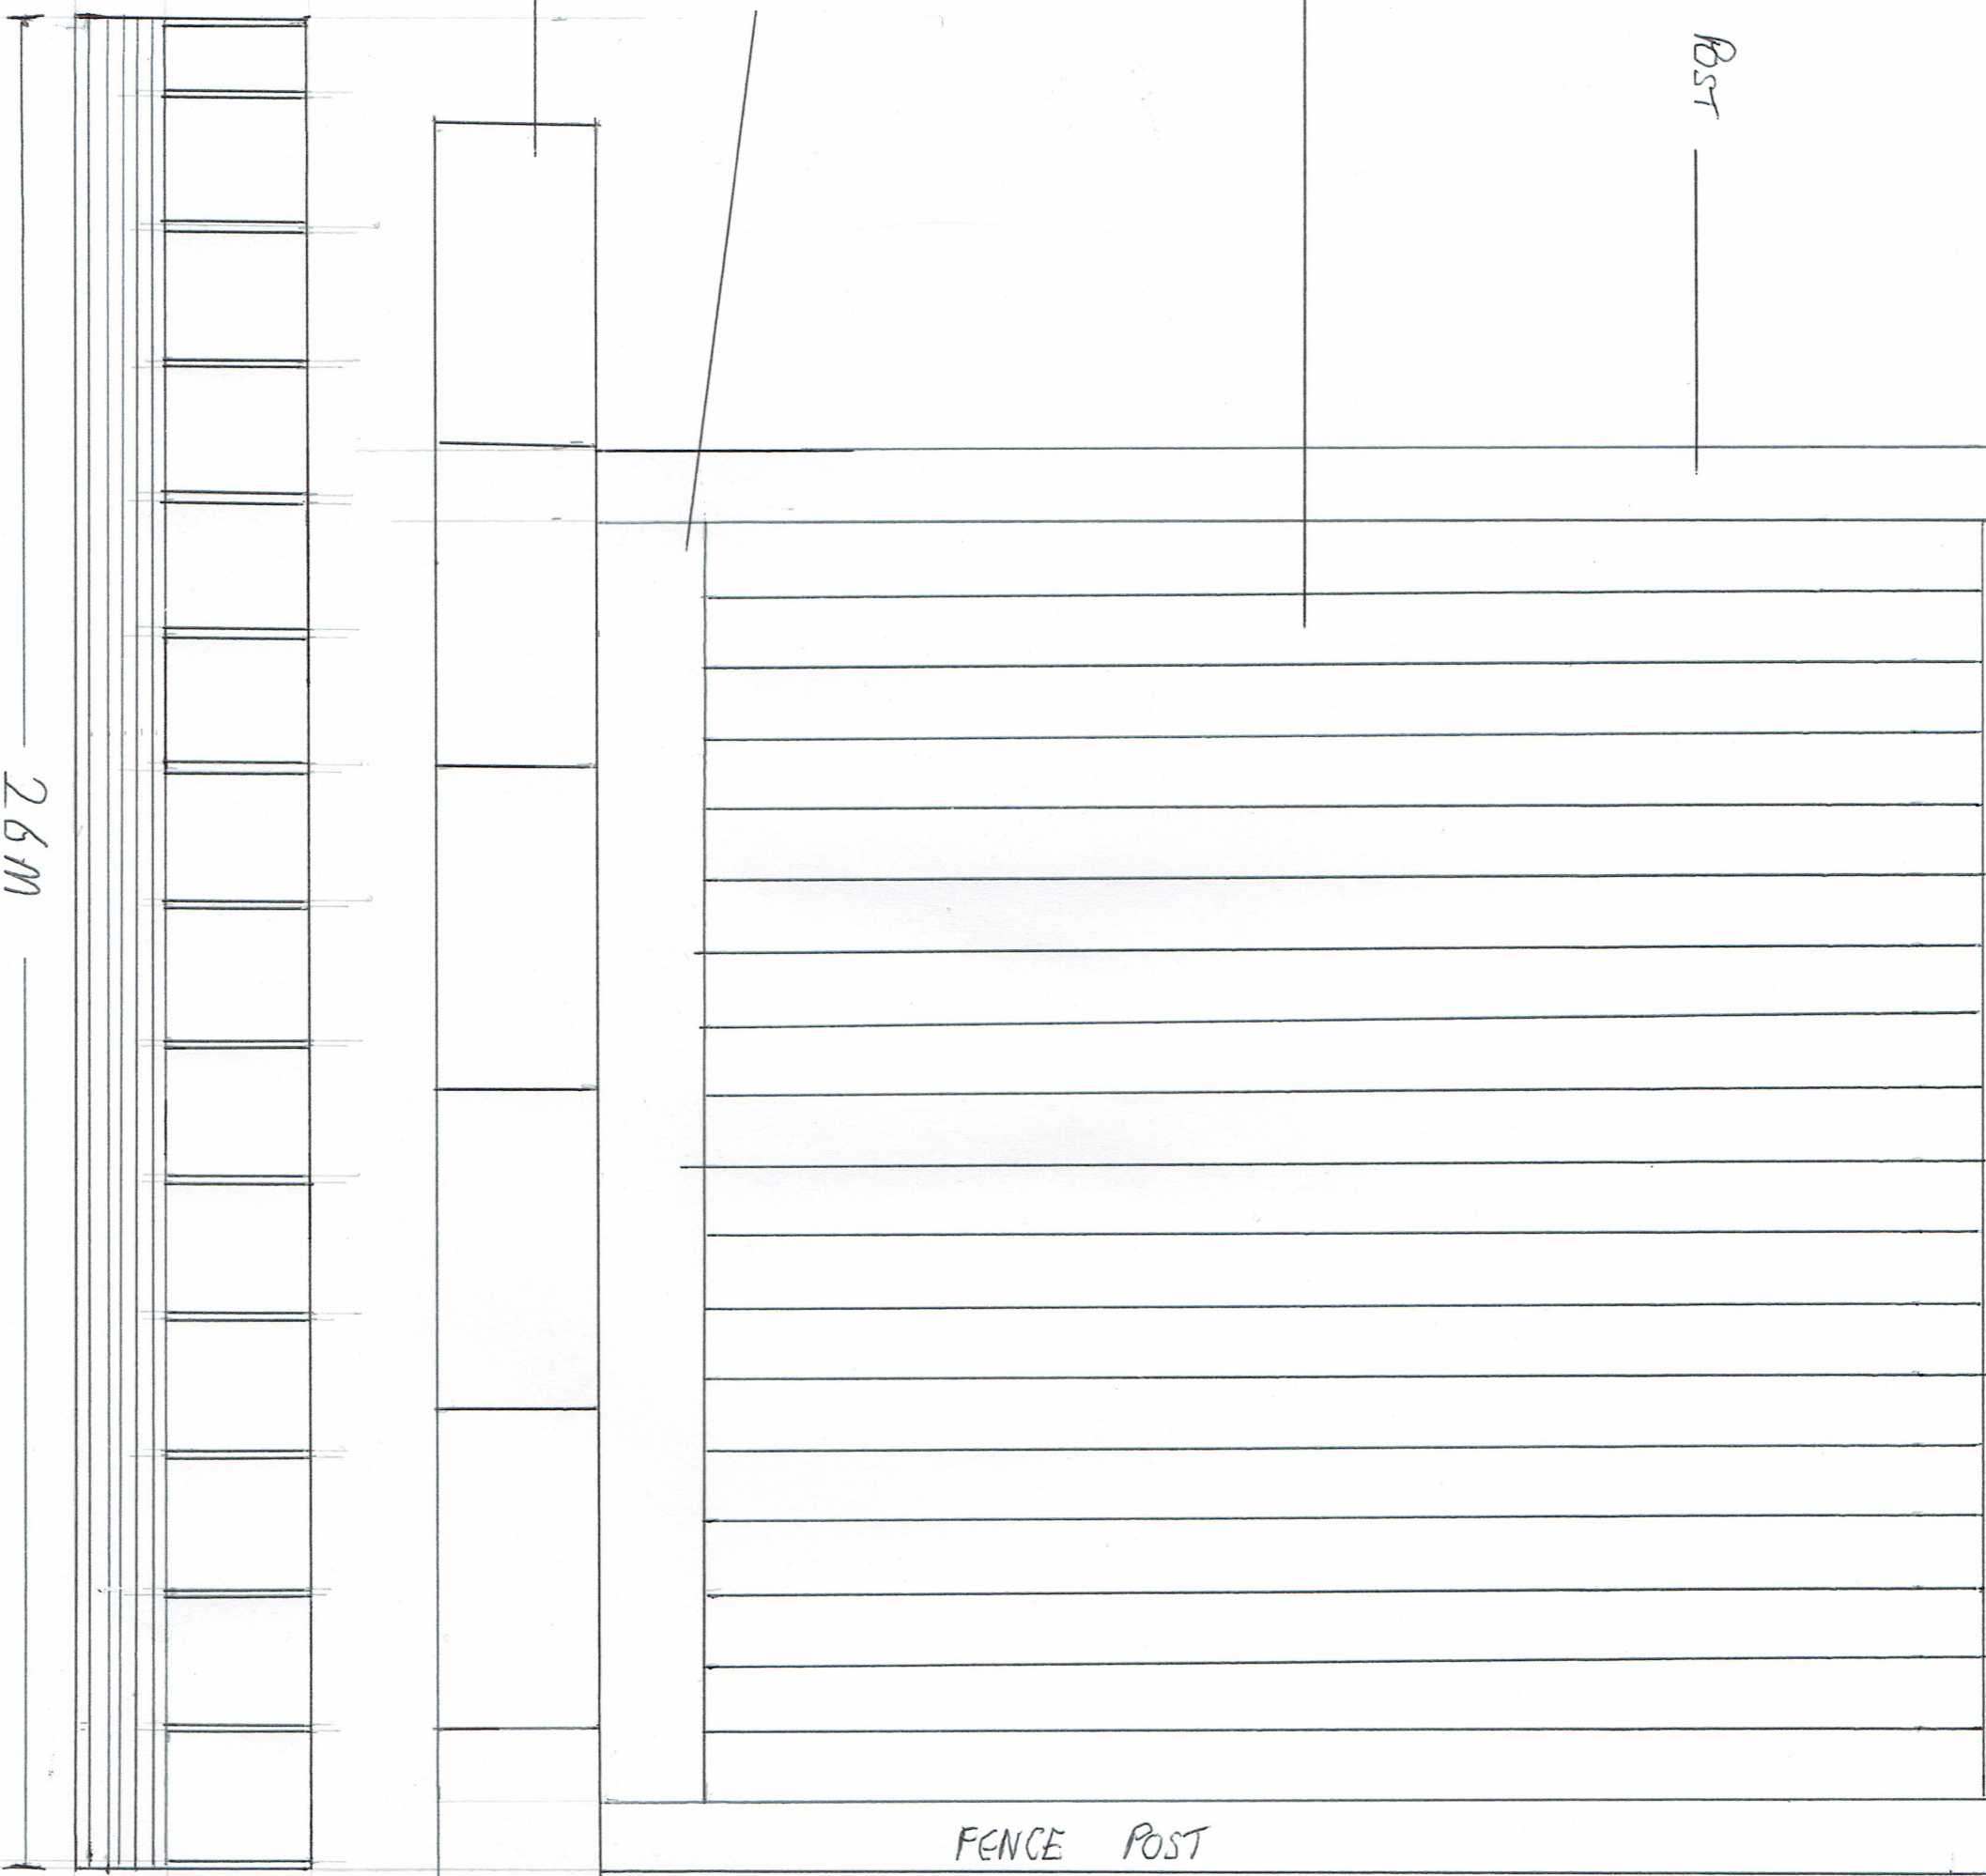

2.6m

FENCE POST