



# Notes

proposed drop kerb to KCC design specification to allow for a new car space 5000mm x 2500mm previously not existing. 2 no. spaces can be provided in tandem if required.

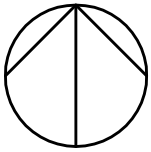

NORTH

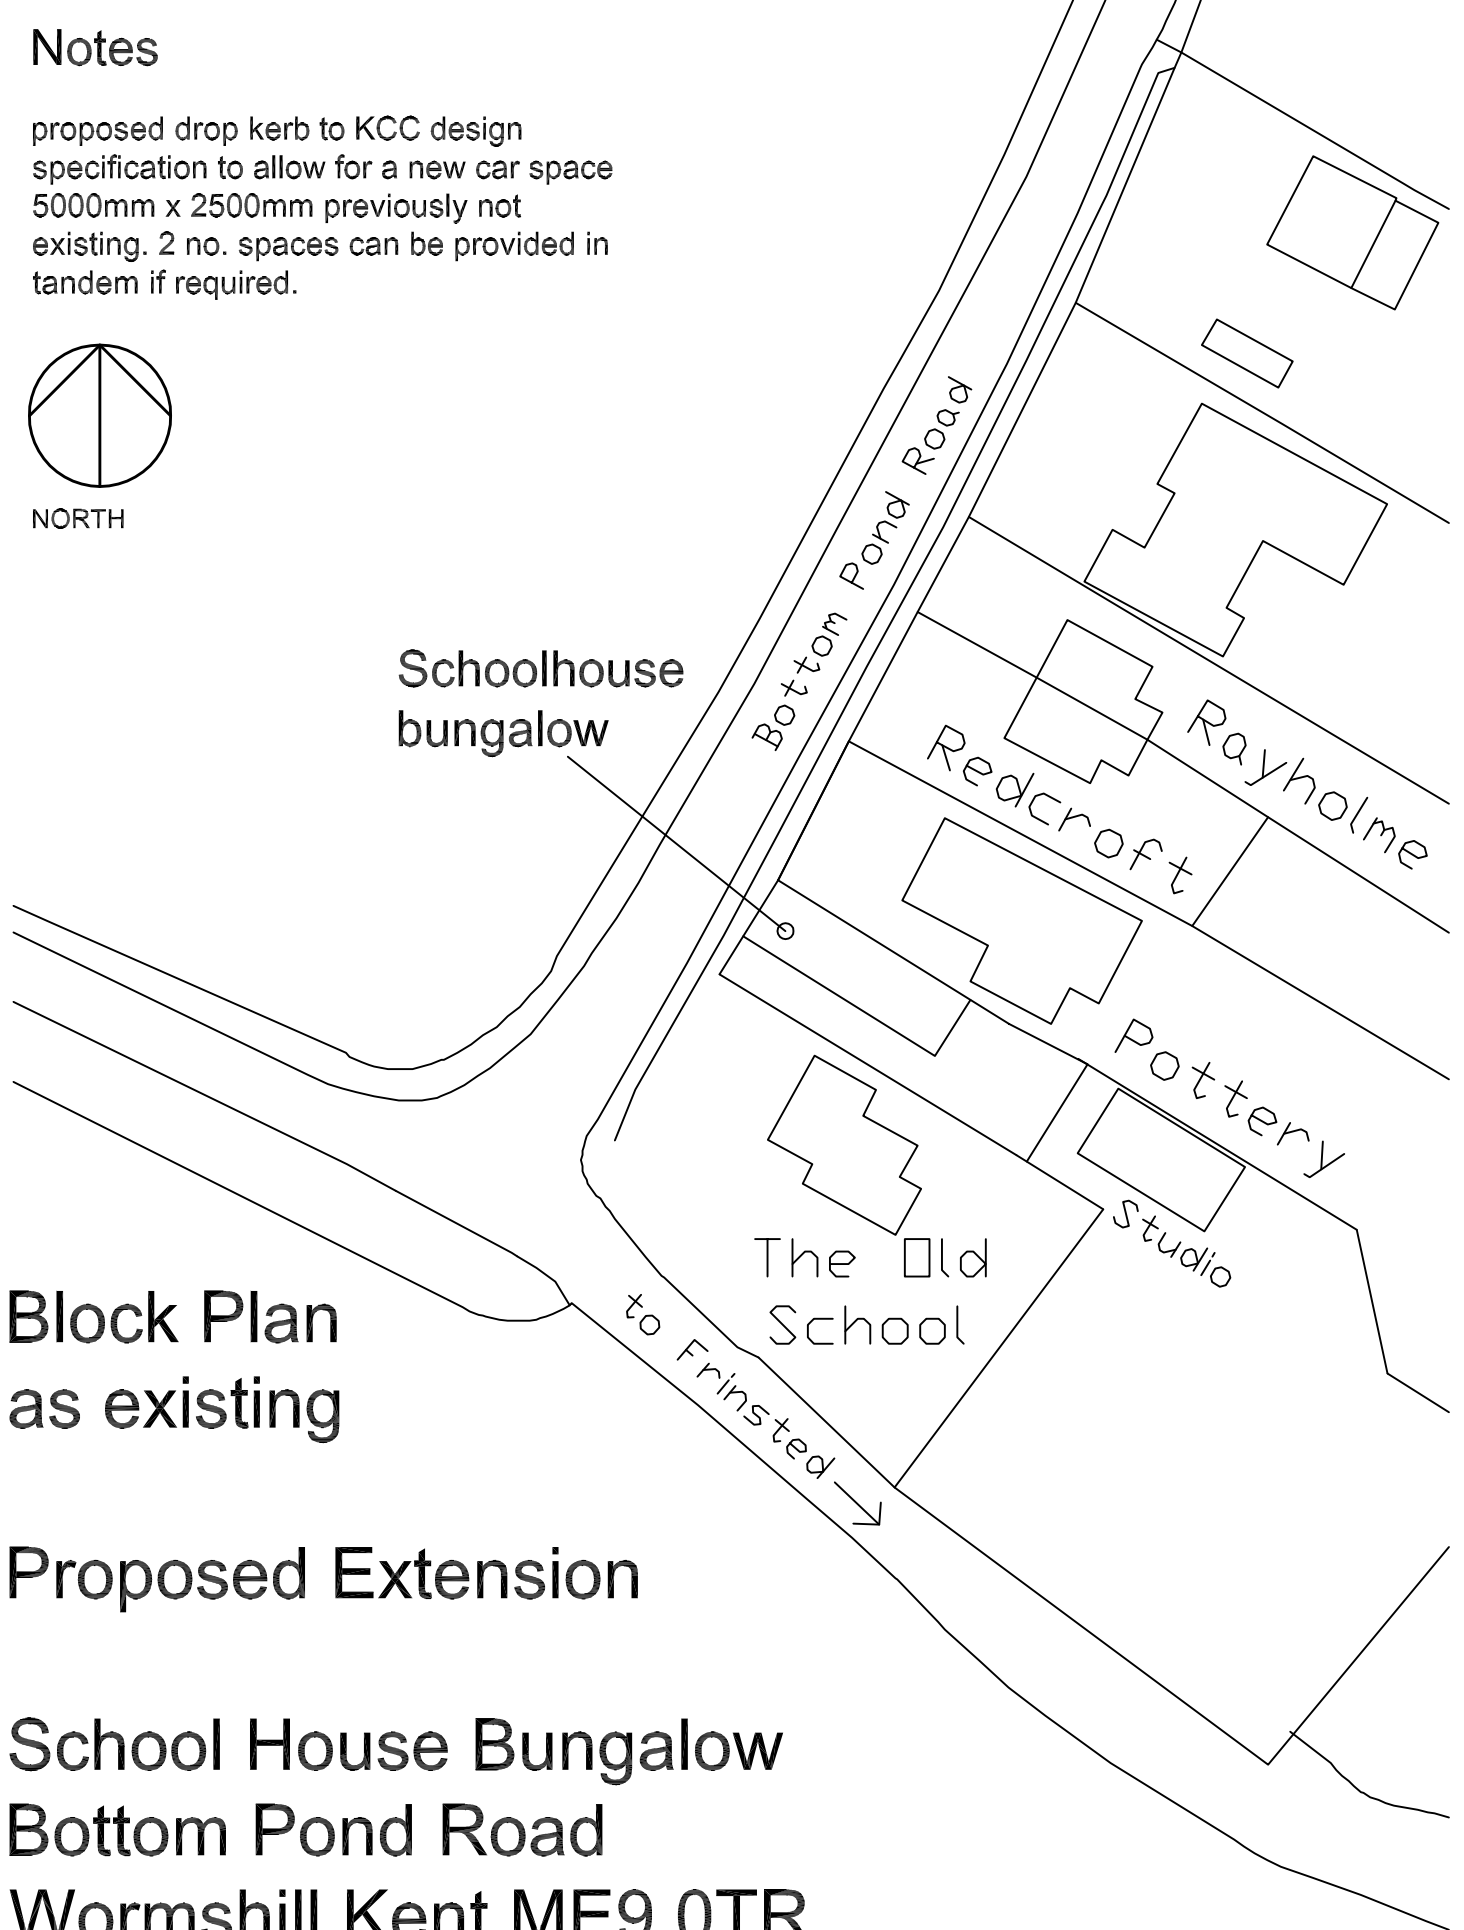

**Block Plan  
as existing**

**Proposed Extension**

**School House Bungalow**

**Bottom Pond Road**

**Wormshill Kent ME9 0TR**

Drg No. 2535/5

scale 1/500 @ A4

Aug 2021



scale bar in metres