



Notes

proposed drop kerb to KCC design specification to allow for a new car space 5000mm x 2500mm previously not existing. 2 no. spaces can be provided in tandem if required.

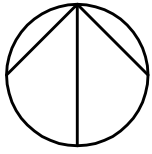

NORTH

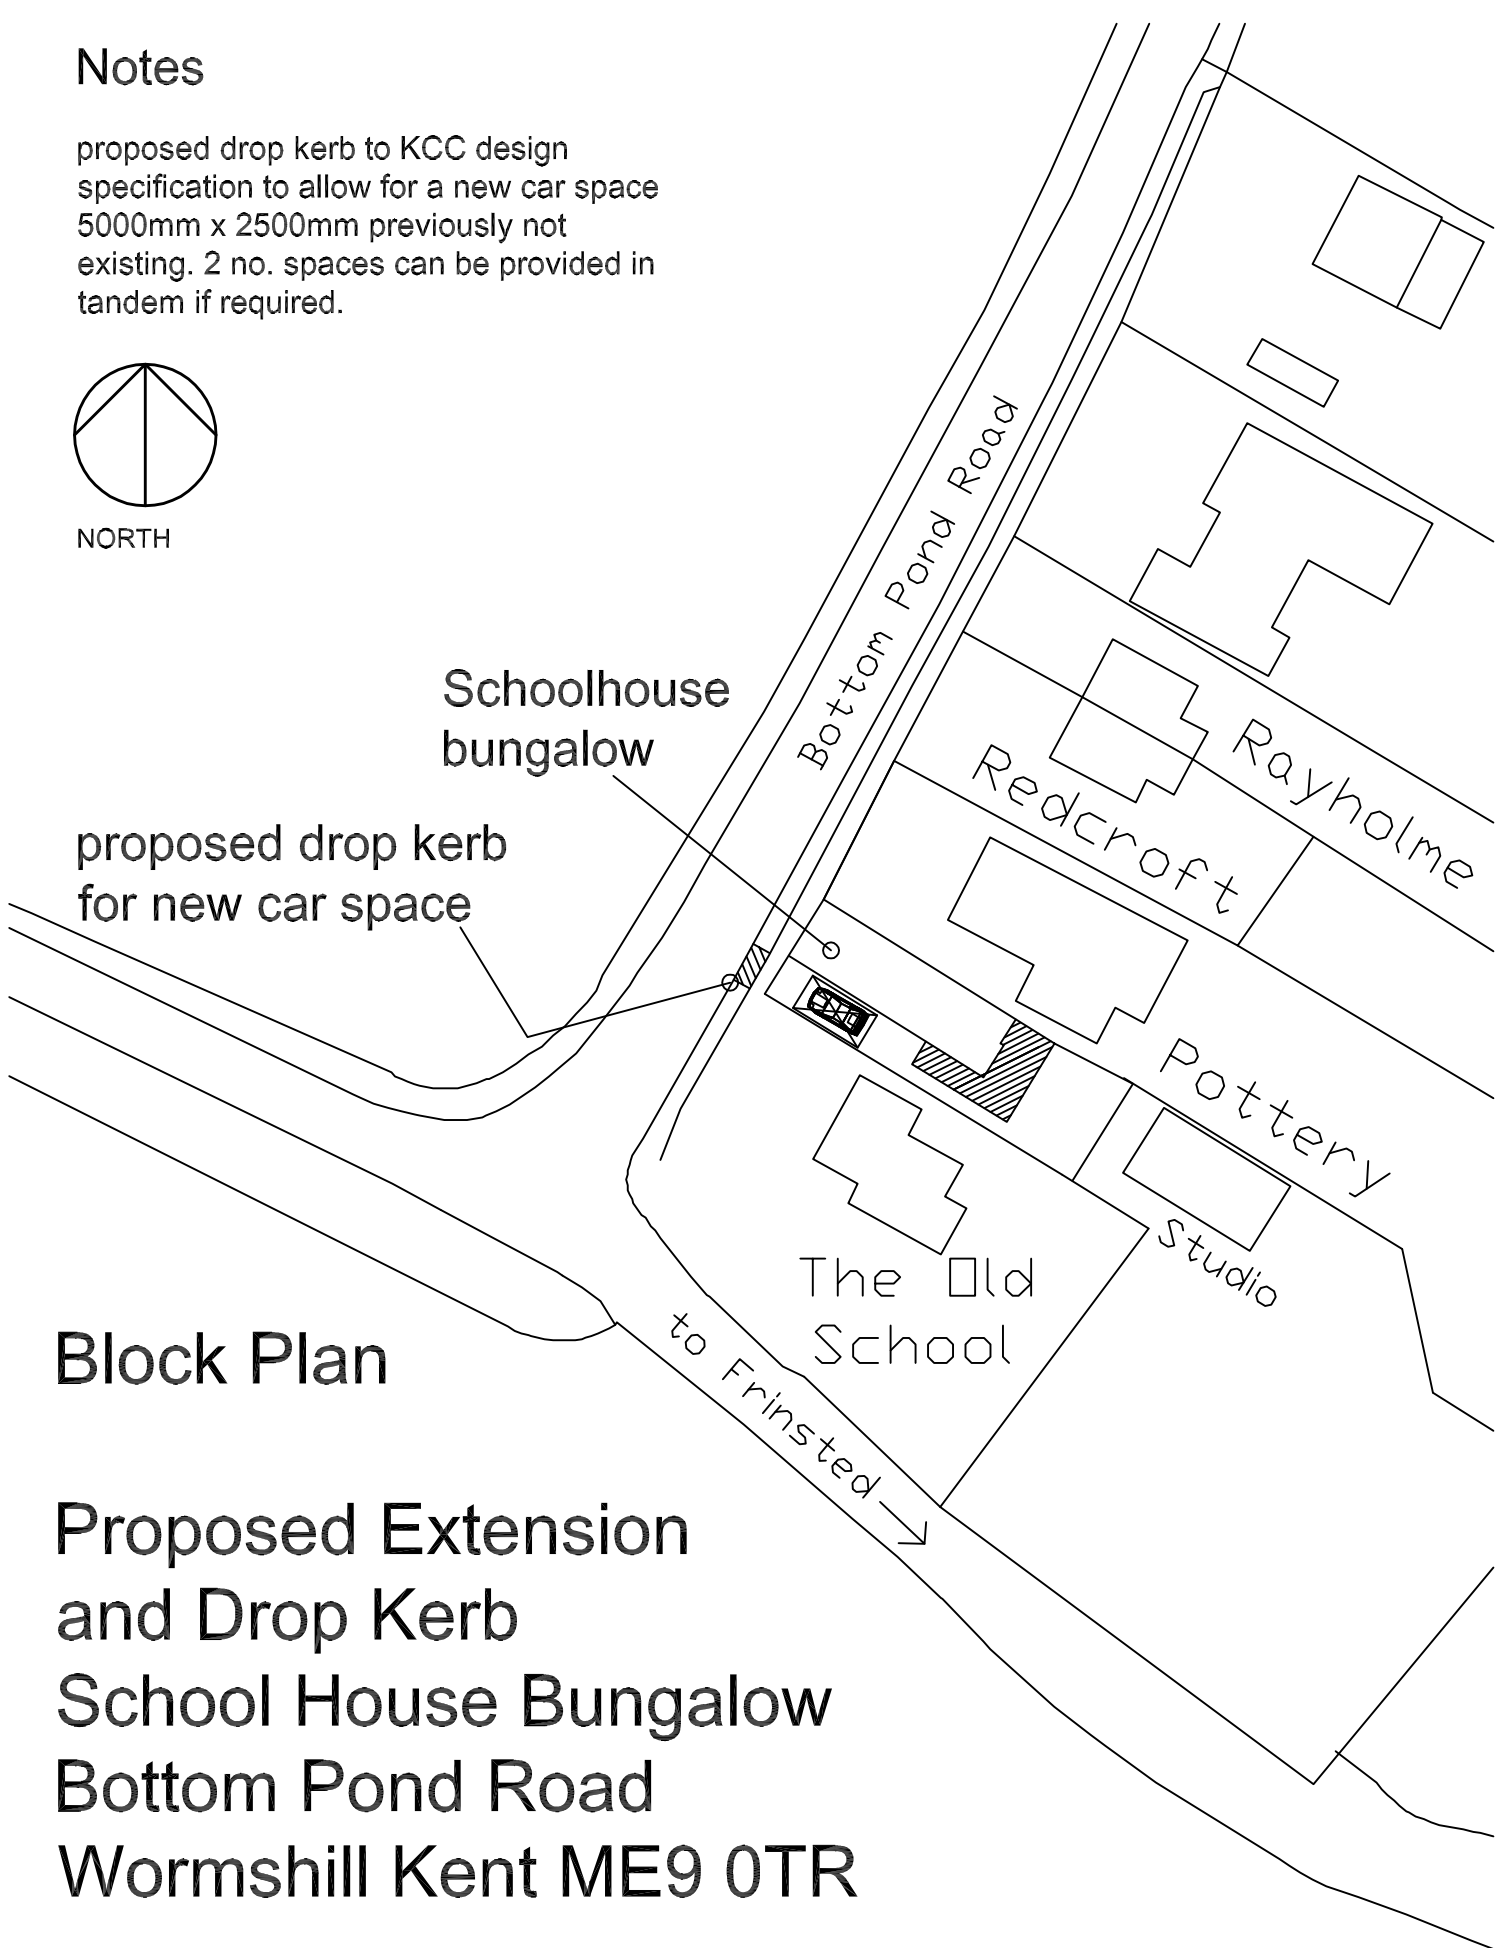

Block Plan

**Proposed Extension
and Drop Kerb
School House Bungalow
Bottom Pond Road
Wormshill Kent ME9 0TR**

Drg No. 2535/3

scale 1/500 @ A4

May 2021



scale bar in metres