

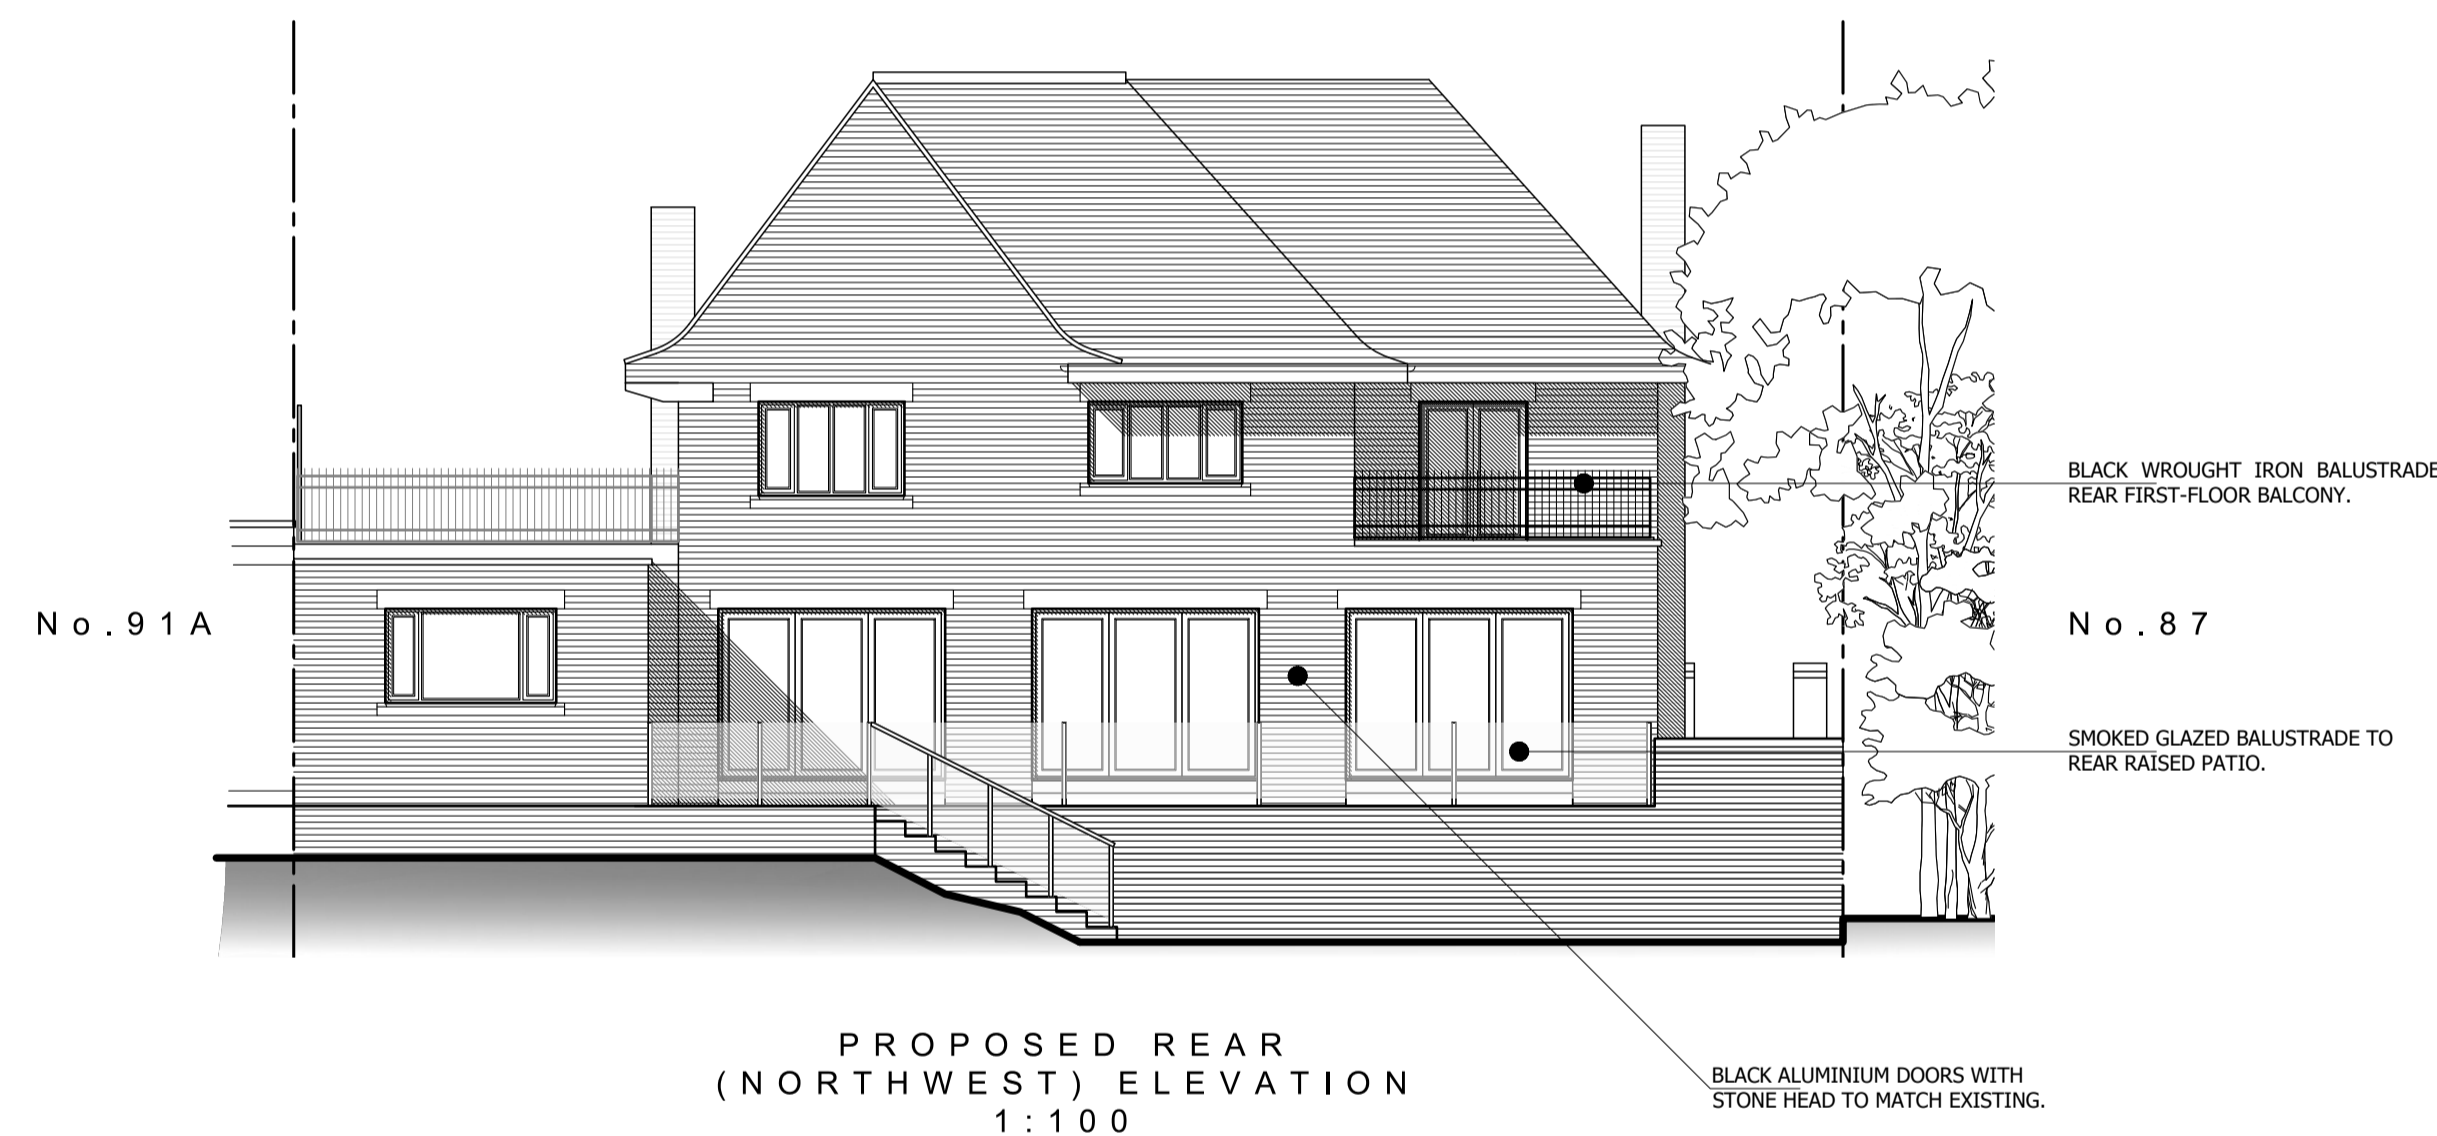
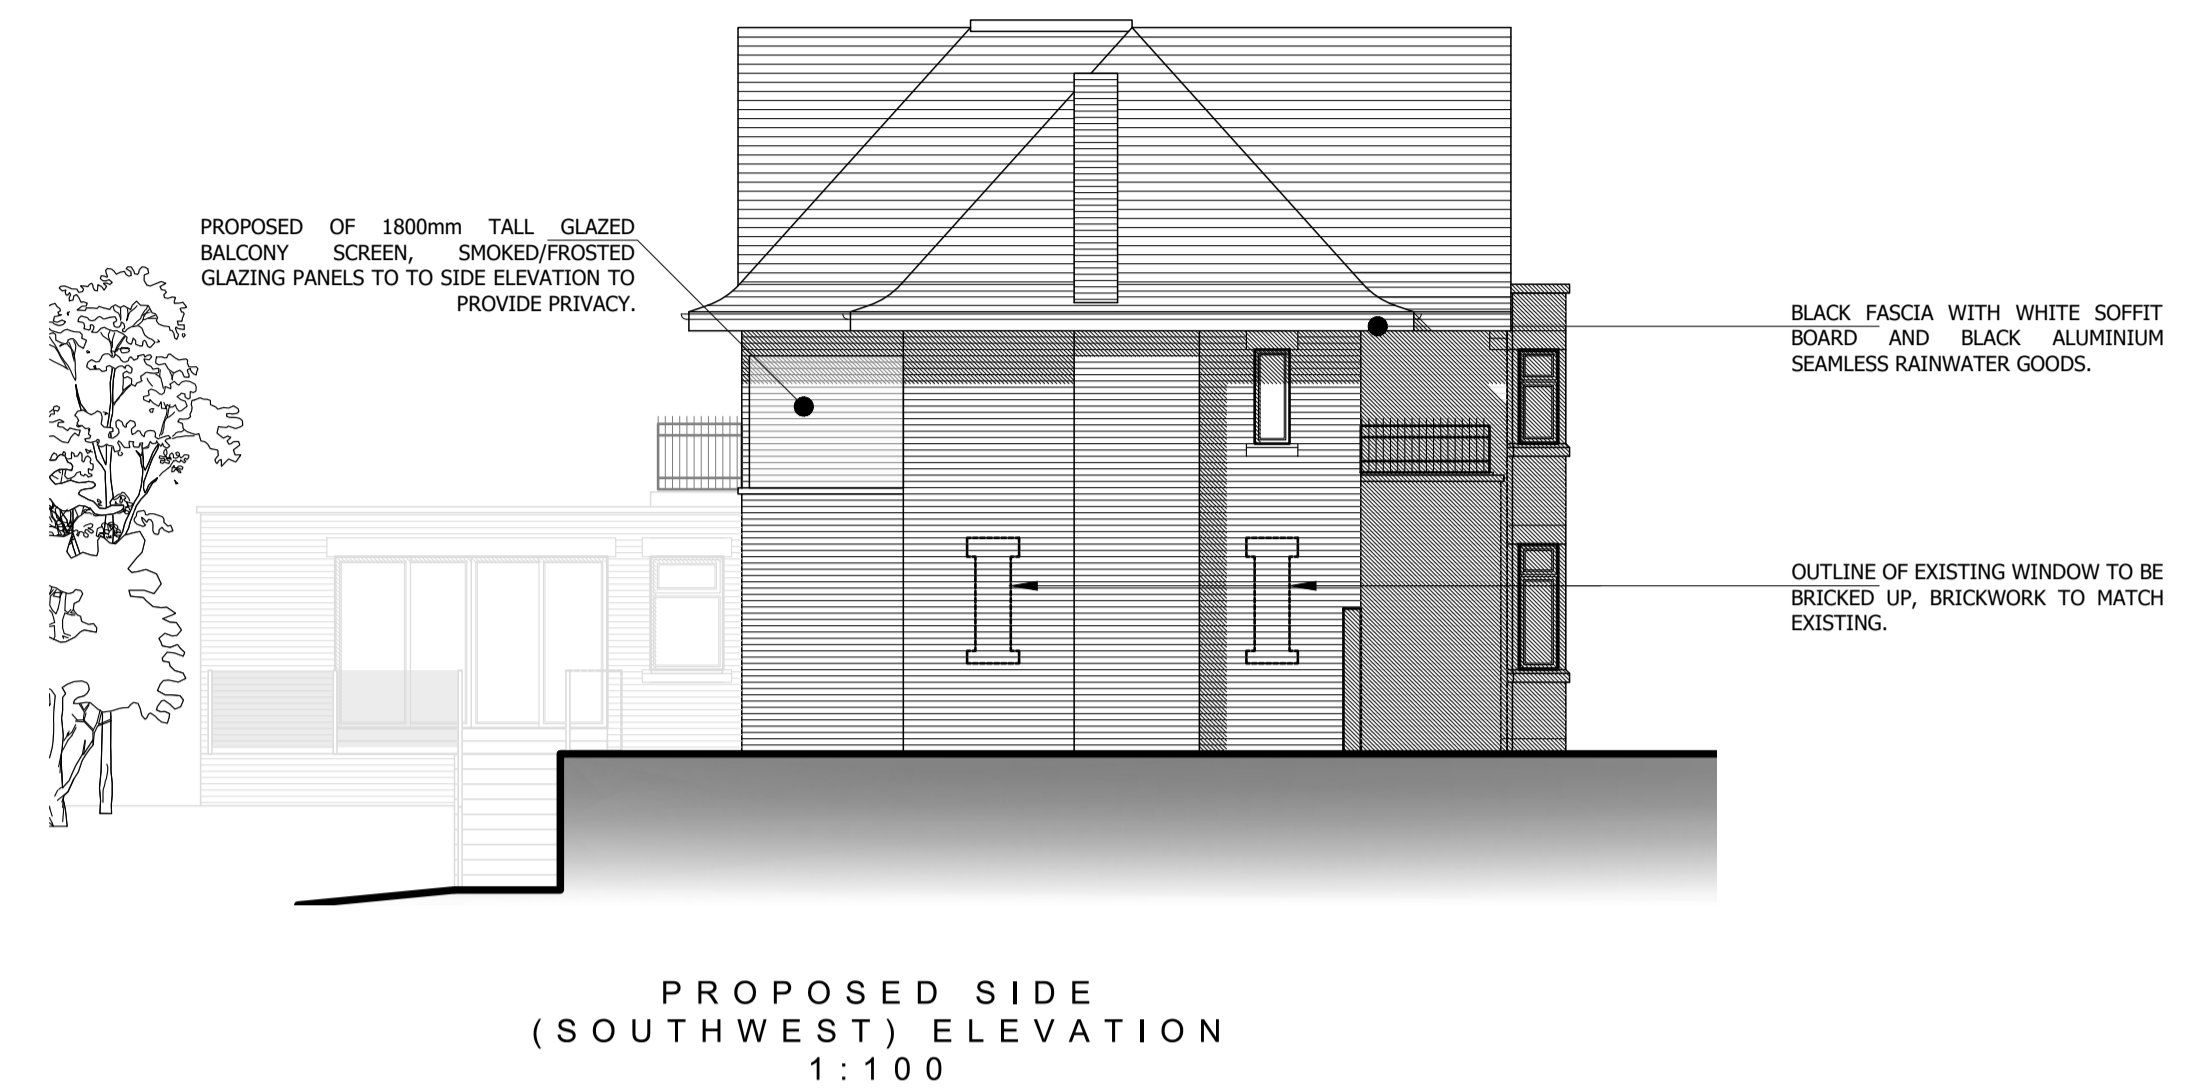


Proposal subject to planning approval.

Drawings for planning purposes only, all dimensions to be checked and verified by the contractor prior to work commencing on site. Contractor to ensure all materials are to Local Authority approval and to take into account everything necessary for the proper execution of the works.

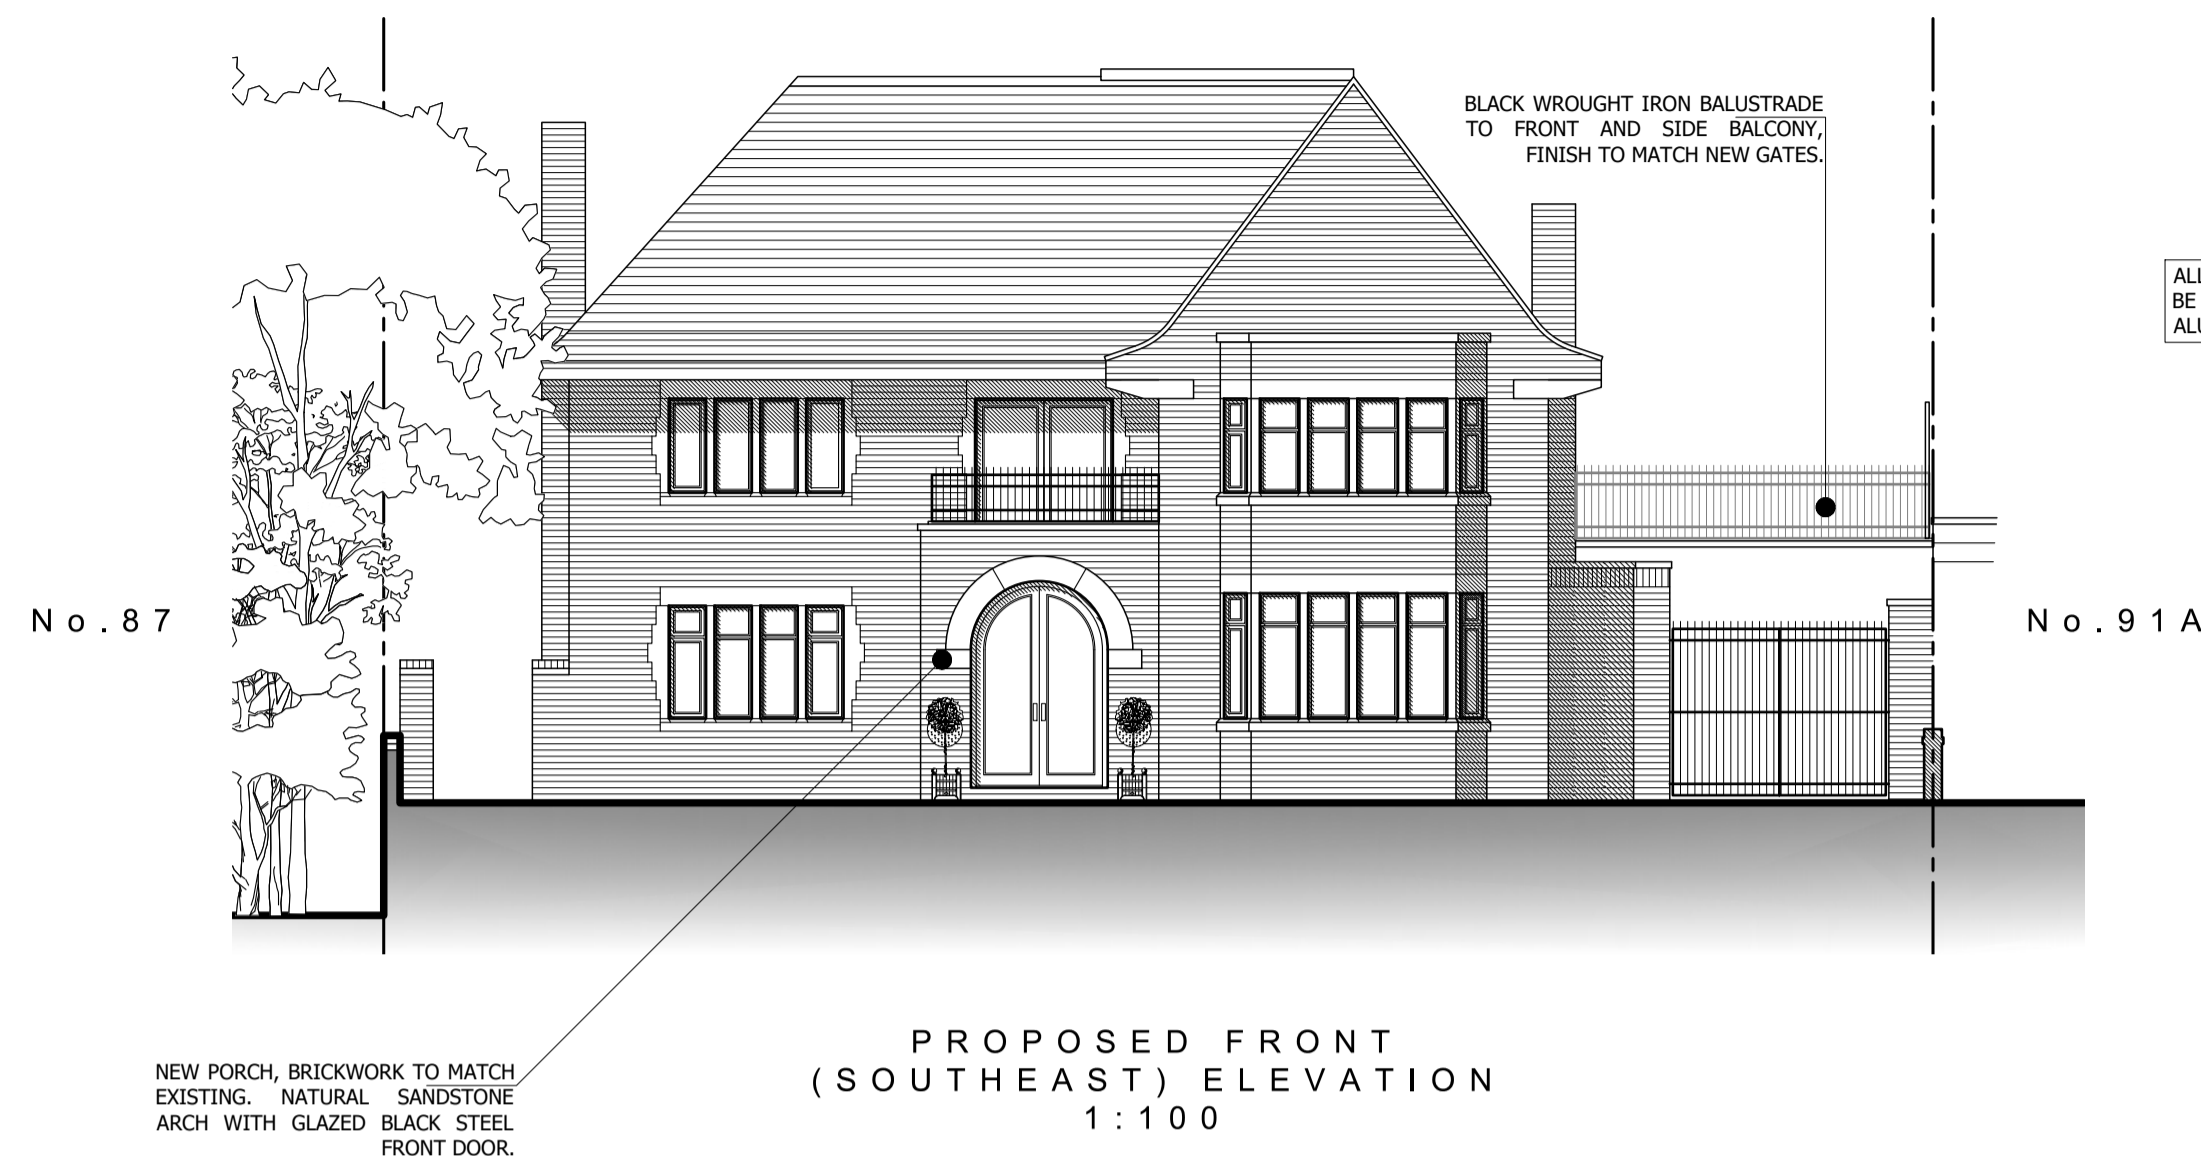

**A** Abbott-Hull Associates

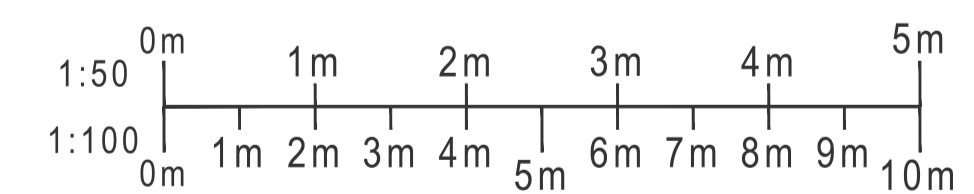

PROJECT  
91 NORTH PARK DRIVE,  
BLACKPOOL,  
FY3 8NH

DRAWING

PROPOSED ELEVATIONS

DRAWING NO.	REV. C	DRAWN
21035_310	28/08/21	J. A-H
DATE	SCALE	
30/04/2021	1:100	@ A1
W abbotthull.co.uk	T 01253 846420	
E info@abbotthull.co.uk	M 07725 005247	