

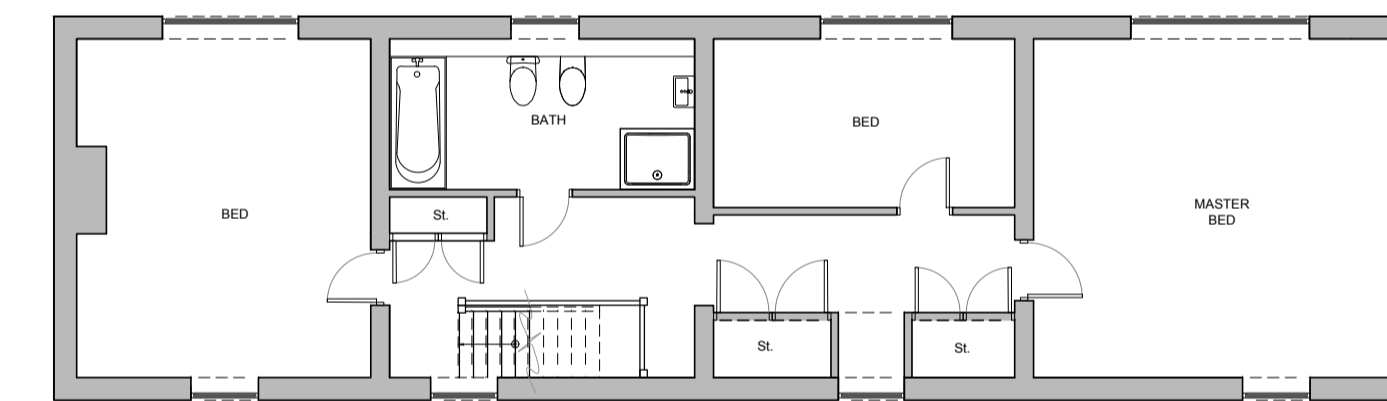
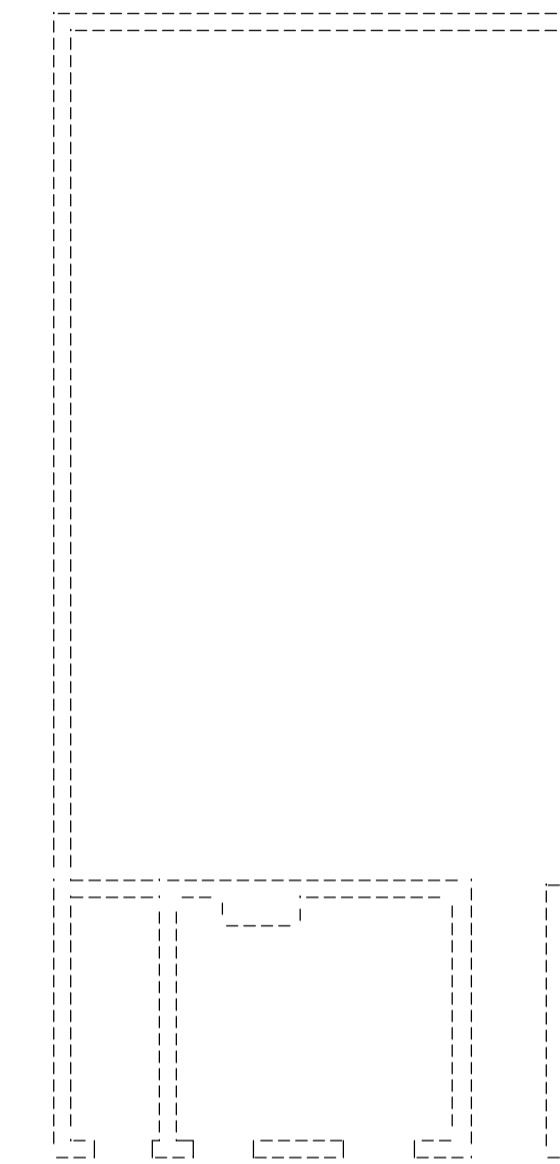
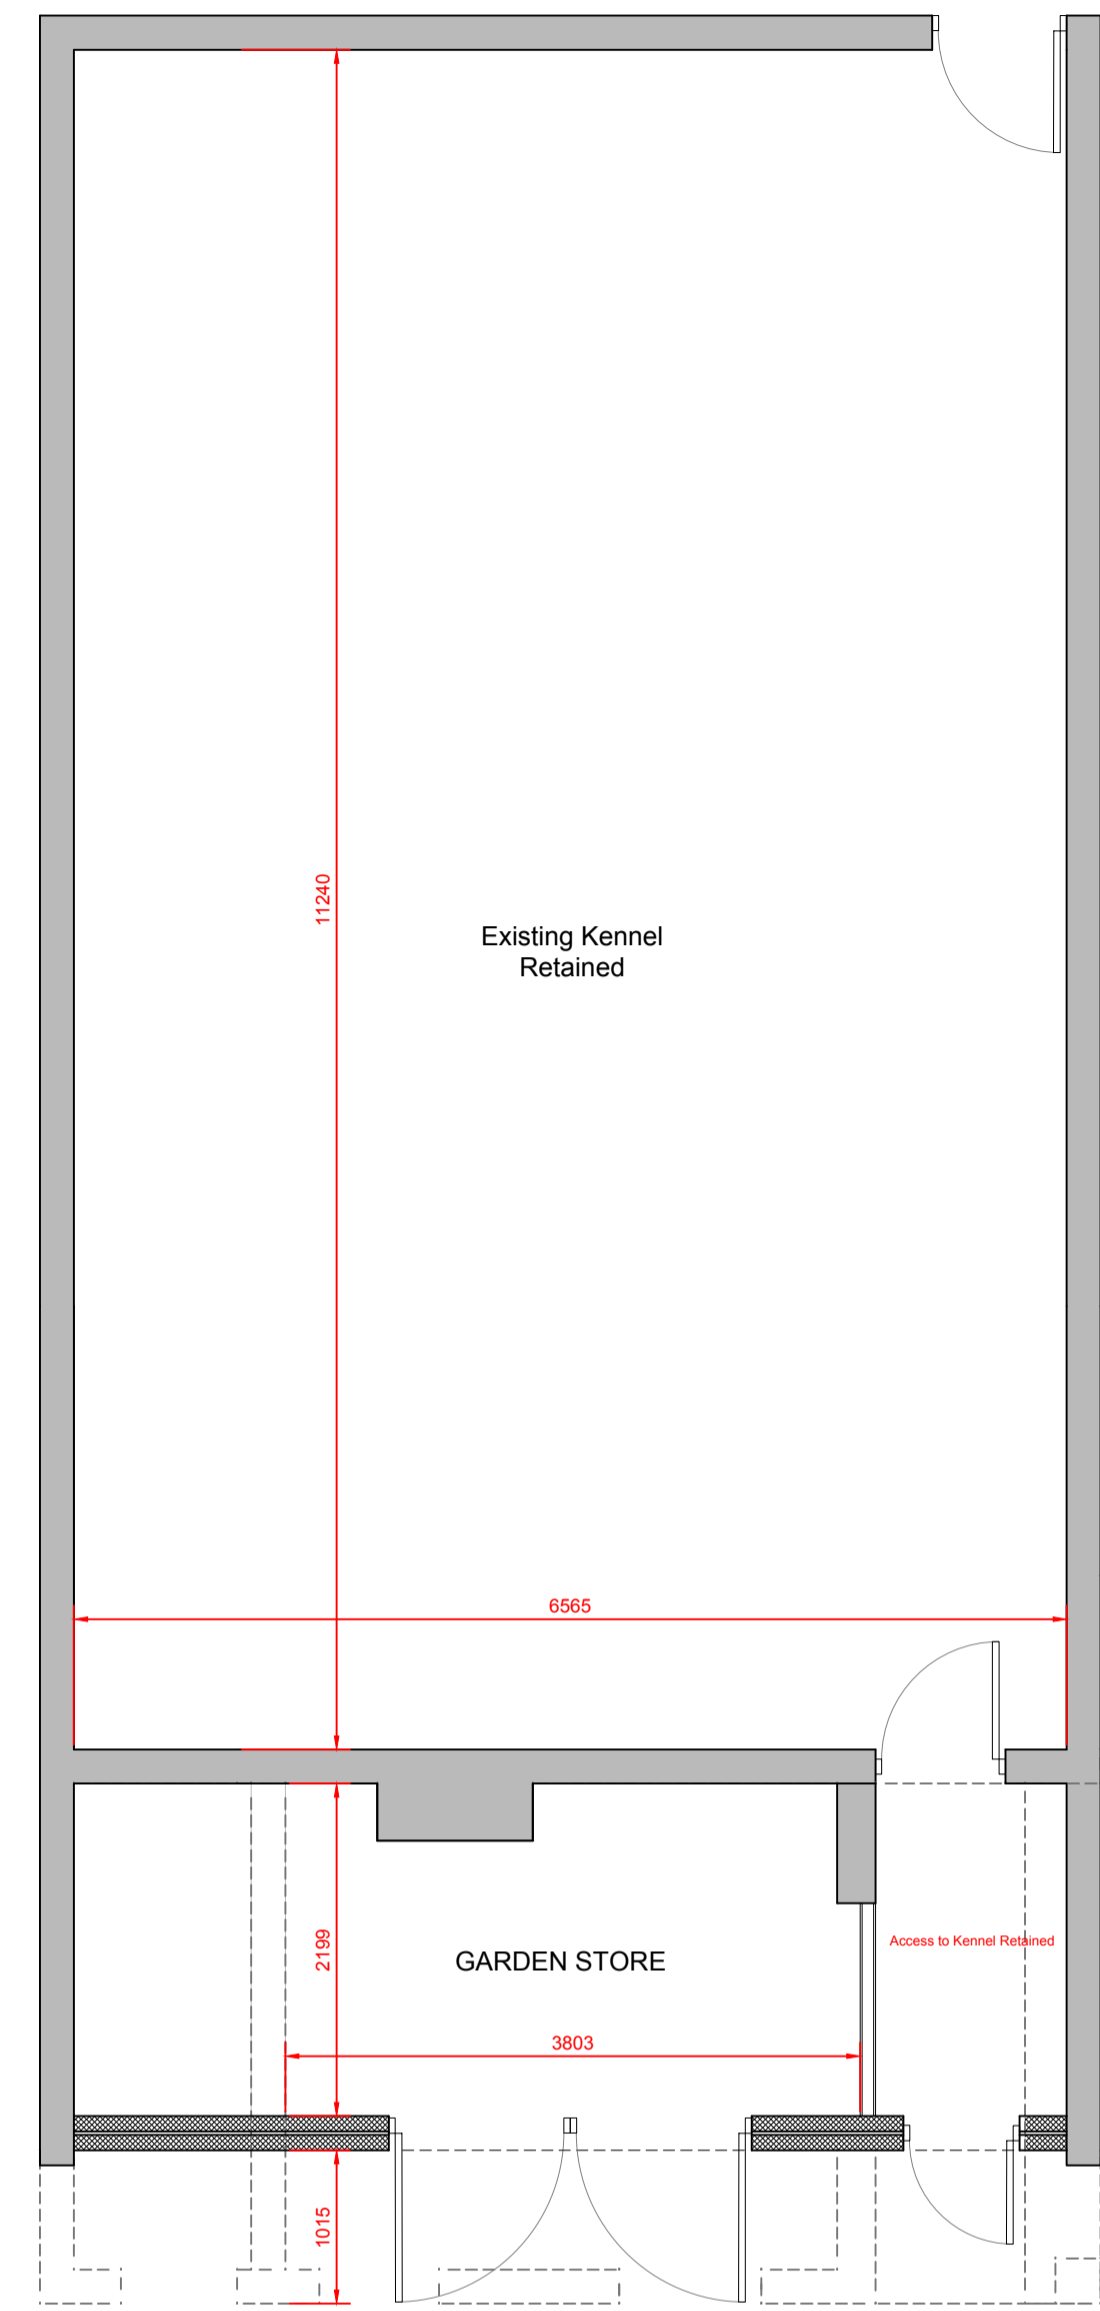


Notes

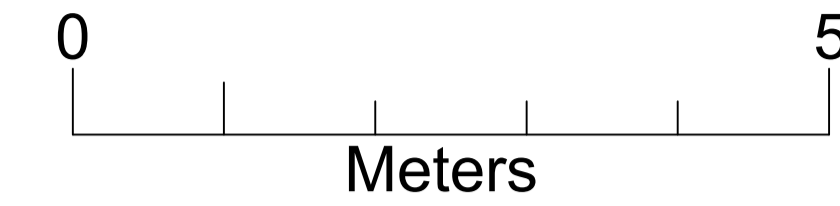

FF GA PLAN - AS EXISTING (no change)
Plan Scale 1:50 @ A1

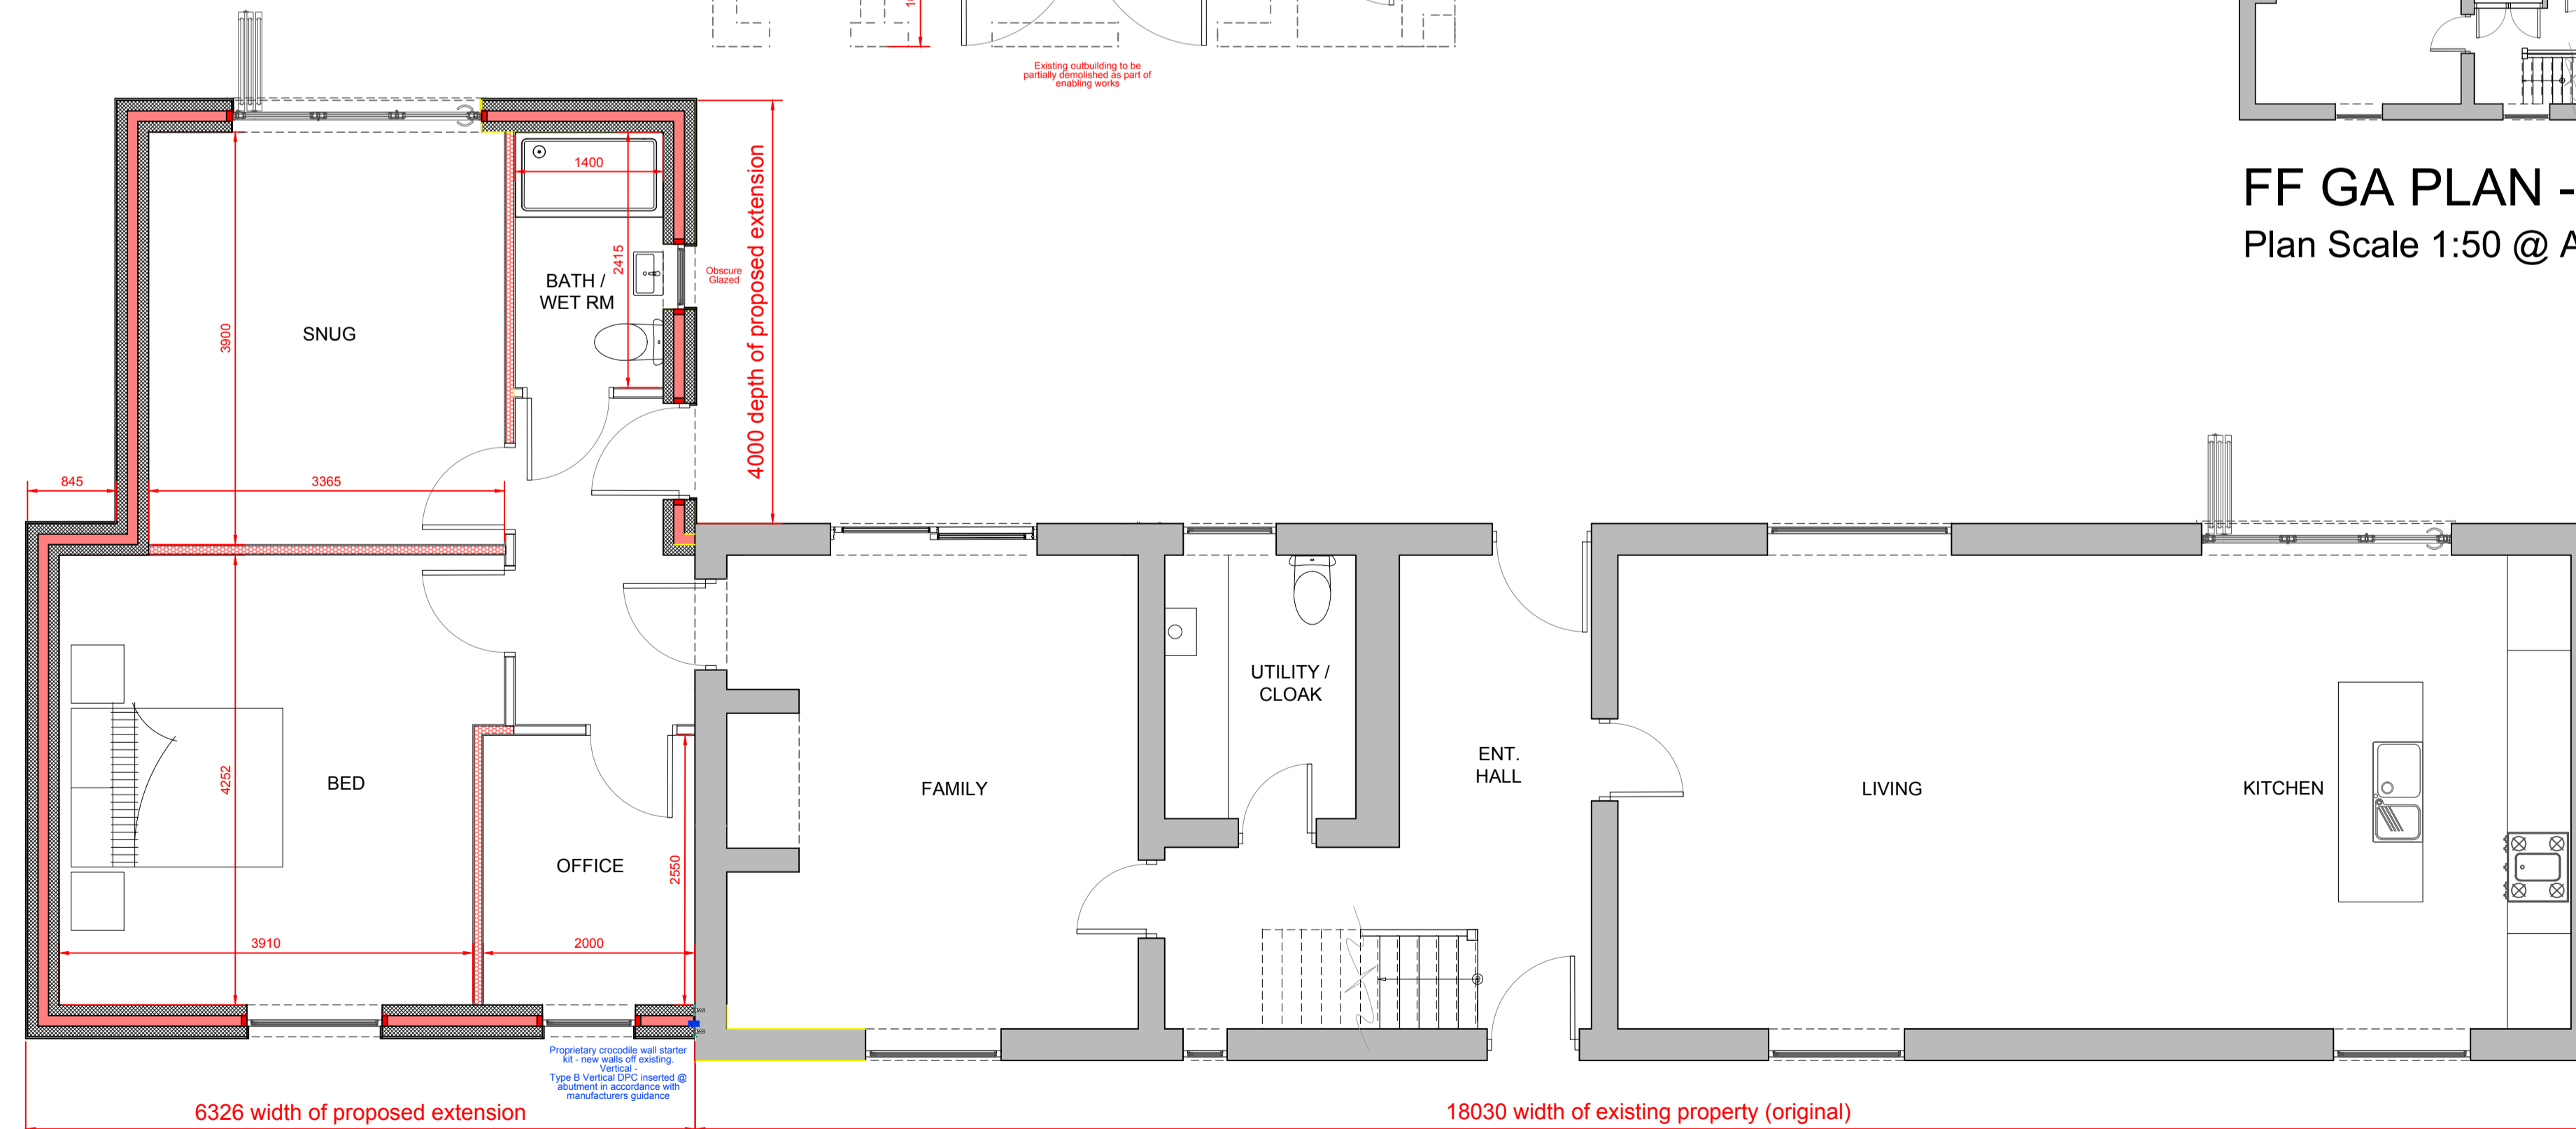

PROPOSED GF GA PLAN
Plan Scale 1:50 @ A1

Copyright: All rights reserved. This drawing must not be reproduced without permission from Hunter Haus. Do not scale off this drawing. All dimensions are to be checked on site by contractor / sub contractor. Any discrepancies to be reported to Hunter Haus.

Rev	Date	Revision notes	By

DWG No	21.001.PL04	Scale	As Shown	Rev C
Client	Mr & Mrs Moran	Drawing Title	Proposed GA Plans	
Project Title	1 Chapel Lane Cottage	Drawn	JH	Date //20
	Netherton	Checked		Date //20
	L30 7PD			