


EXISTING
FIRST FLOOR

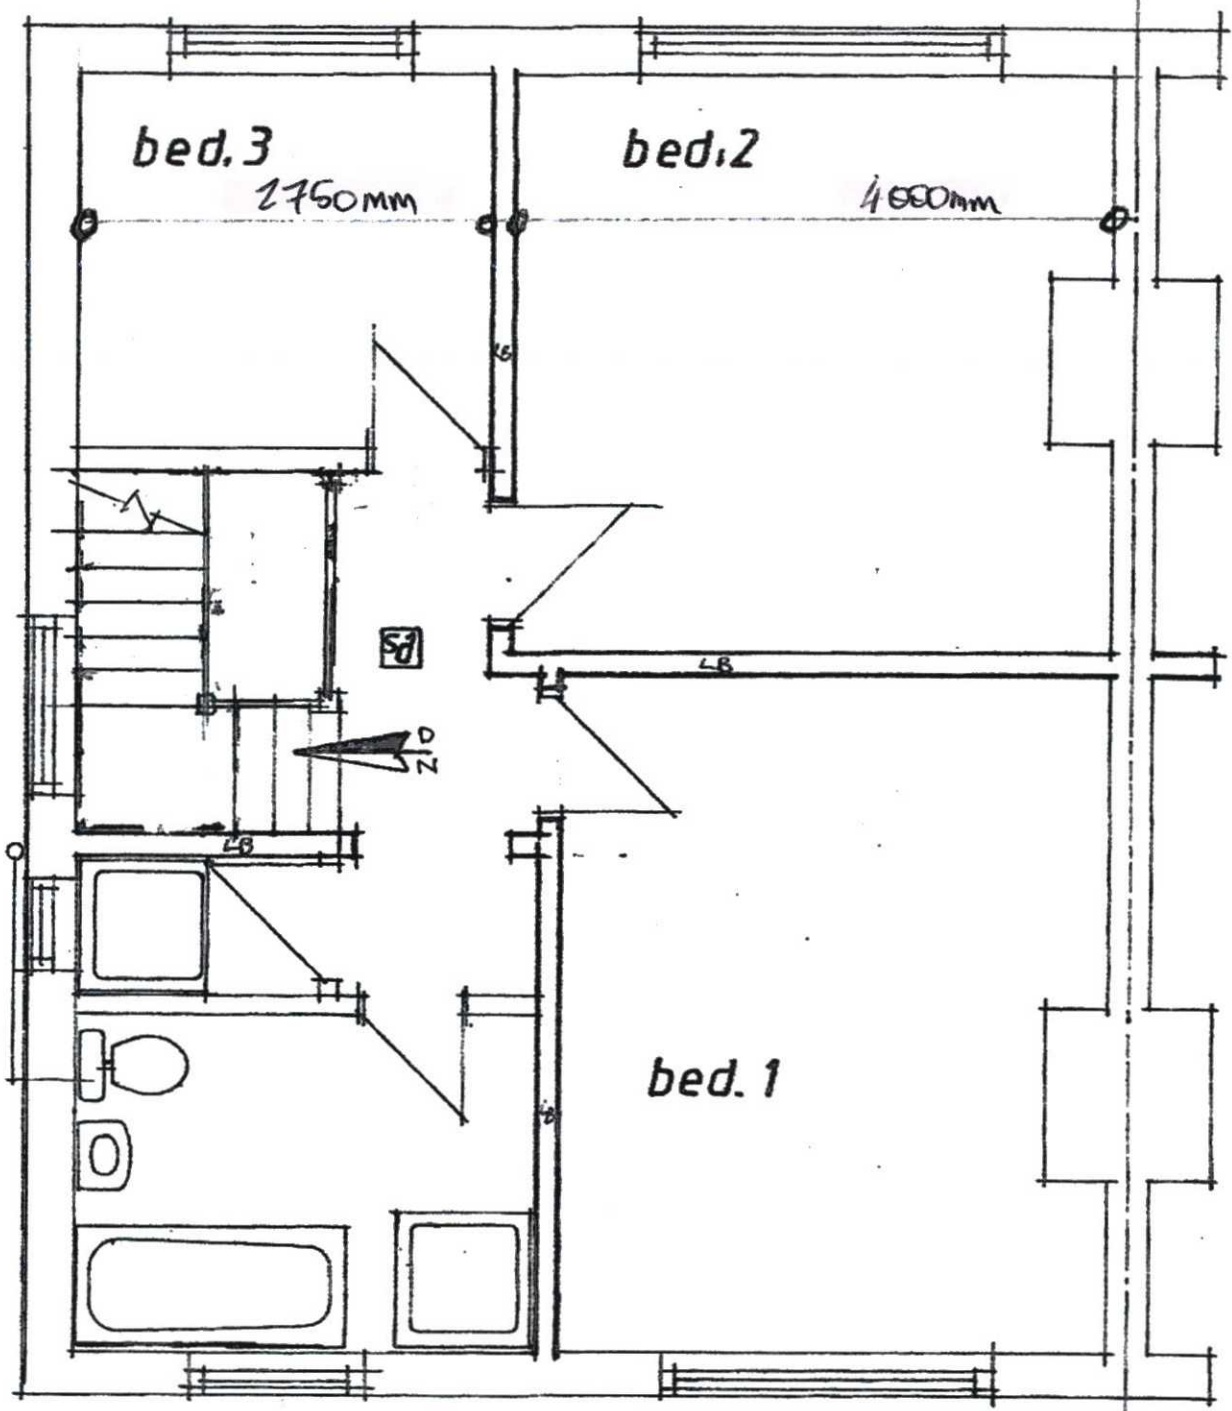

SCALE
1:50

NO 72 LYNTON ROAD SOUTHPORT
DC 2021/02064

