


EXISTING  
GROUND FLOOR

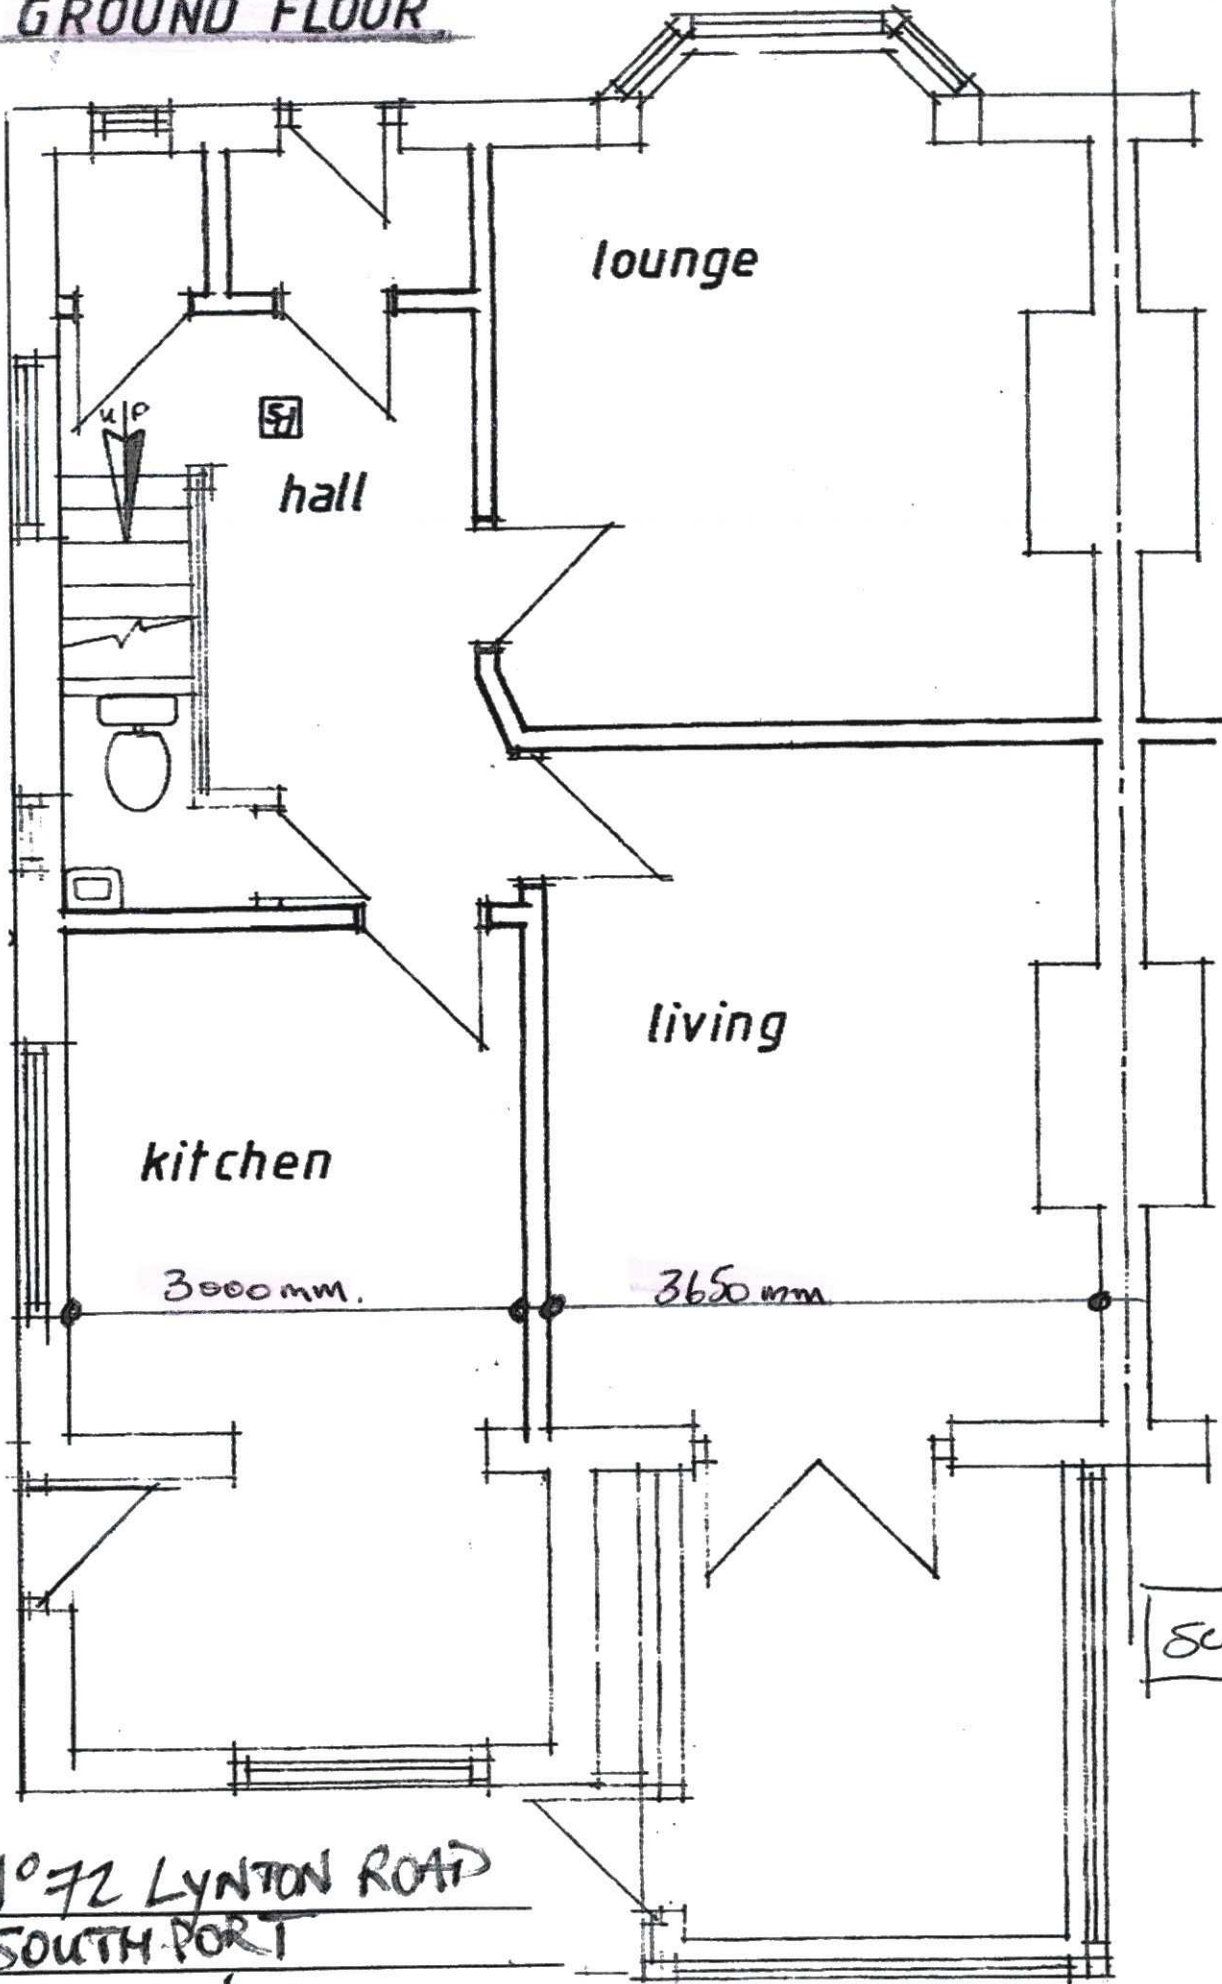

SCALE 1:50

NO 72 LYNTON ROAD  
SOUTH PORT  
DC 2021/02064