



PROPOSED

SECOND FLOOR

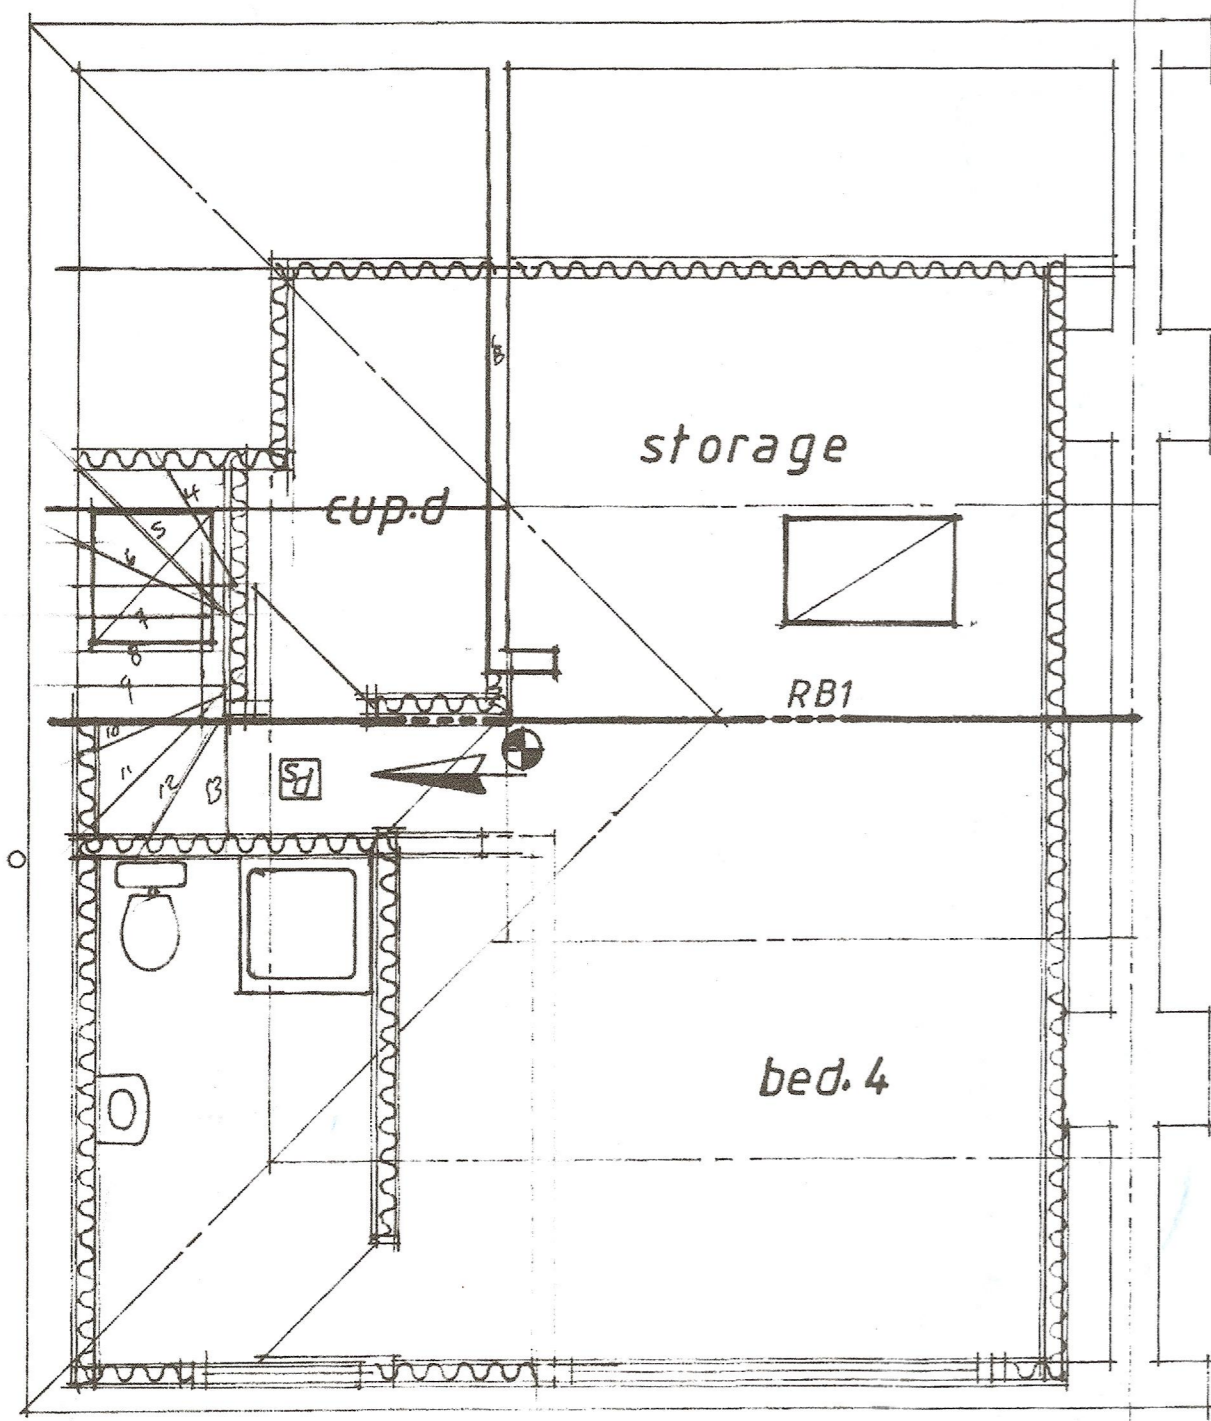


PROPOSED

STRUCTURAL LAYOUT

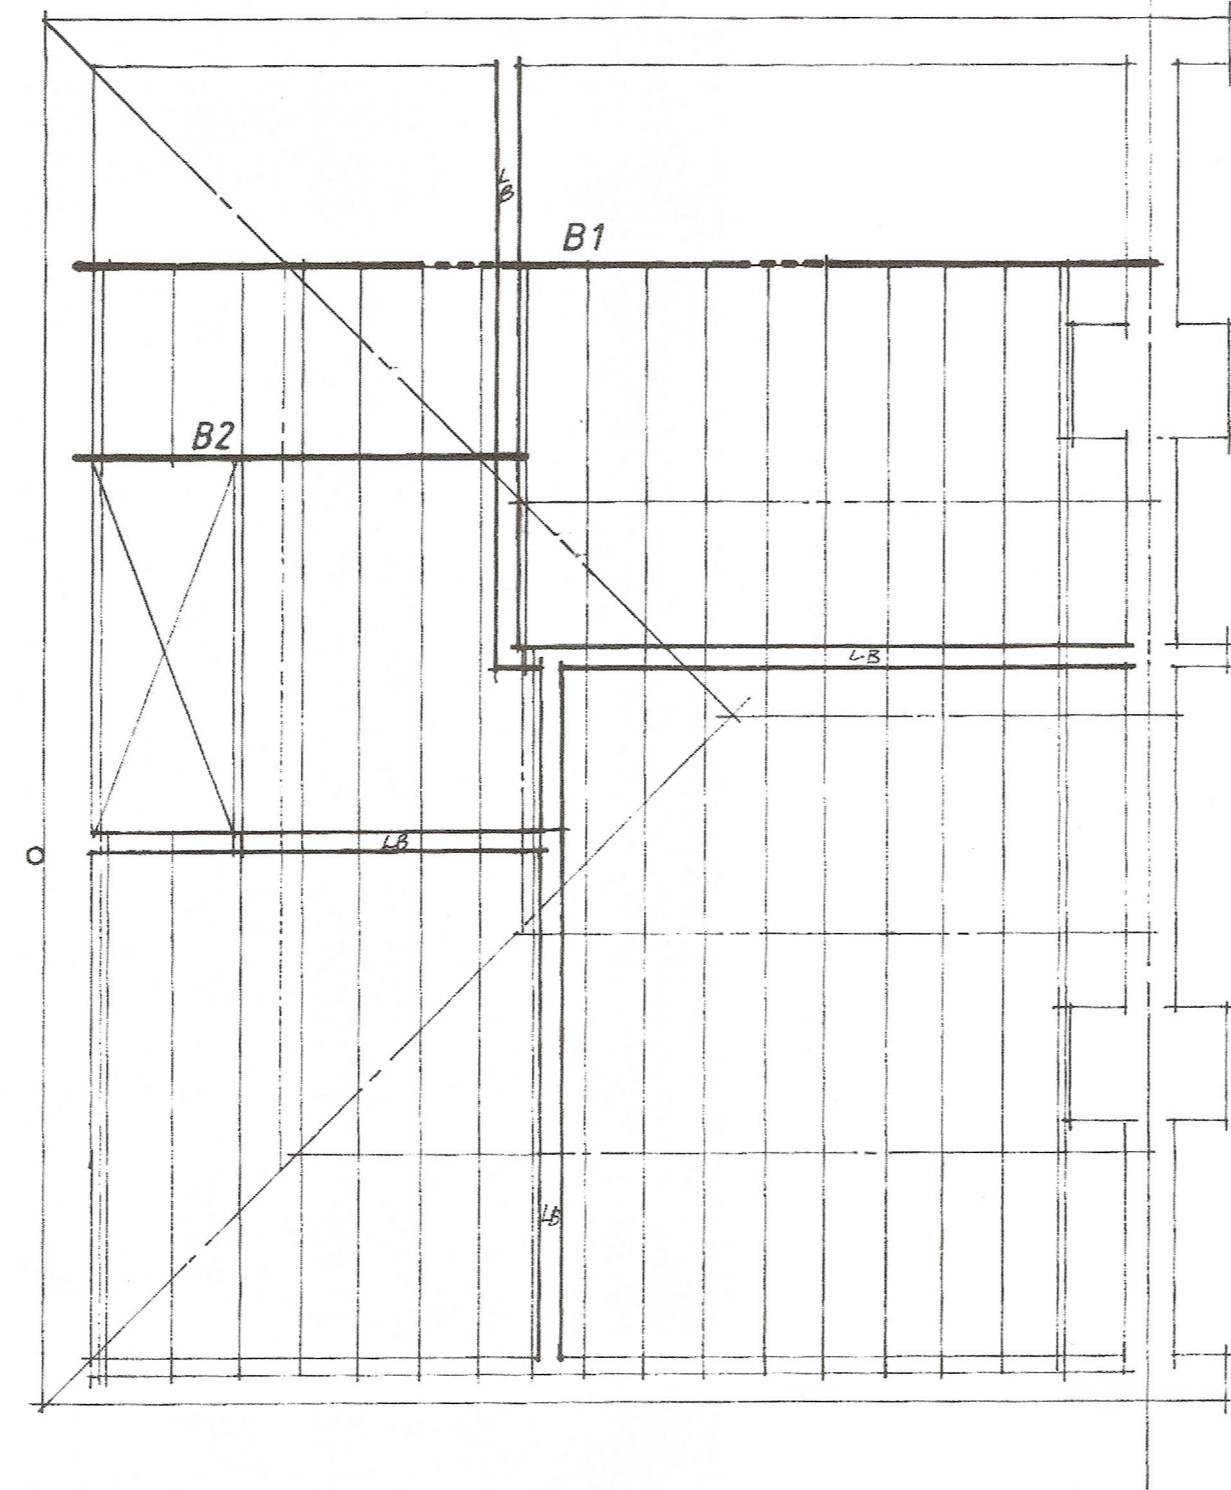


PROPOSED

FIRST FLOOR

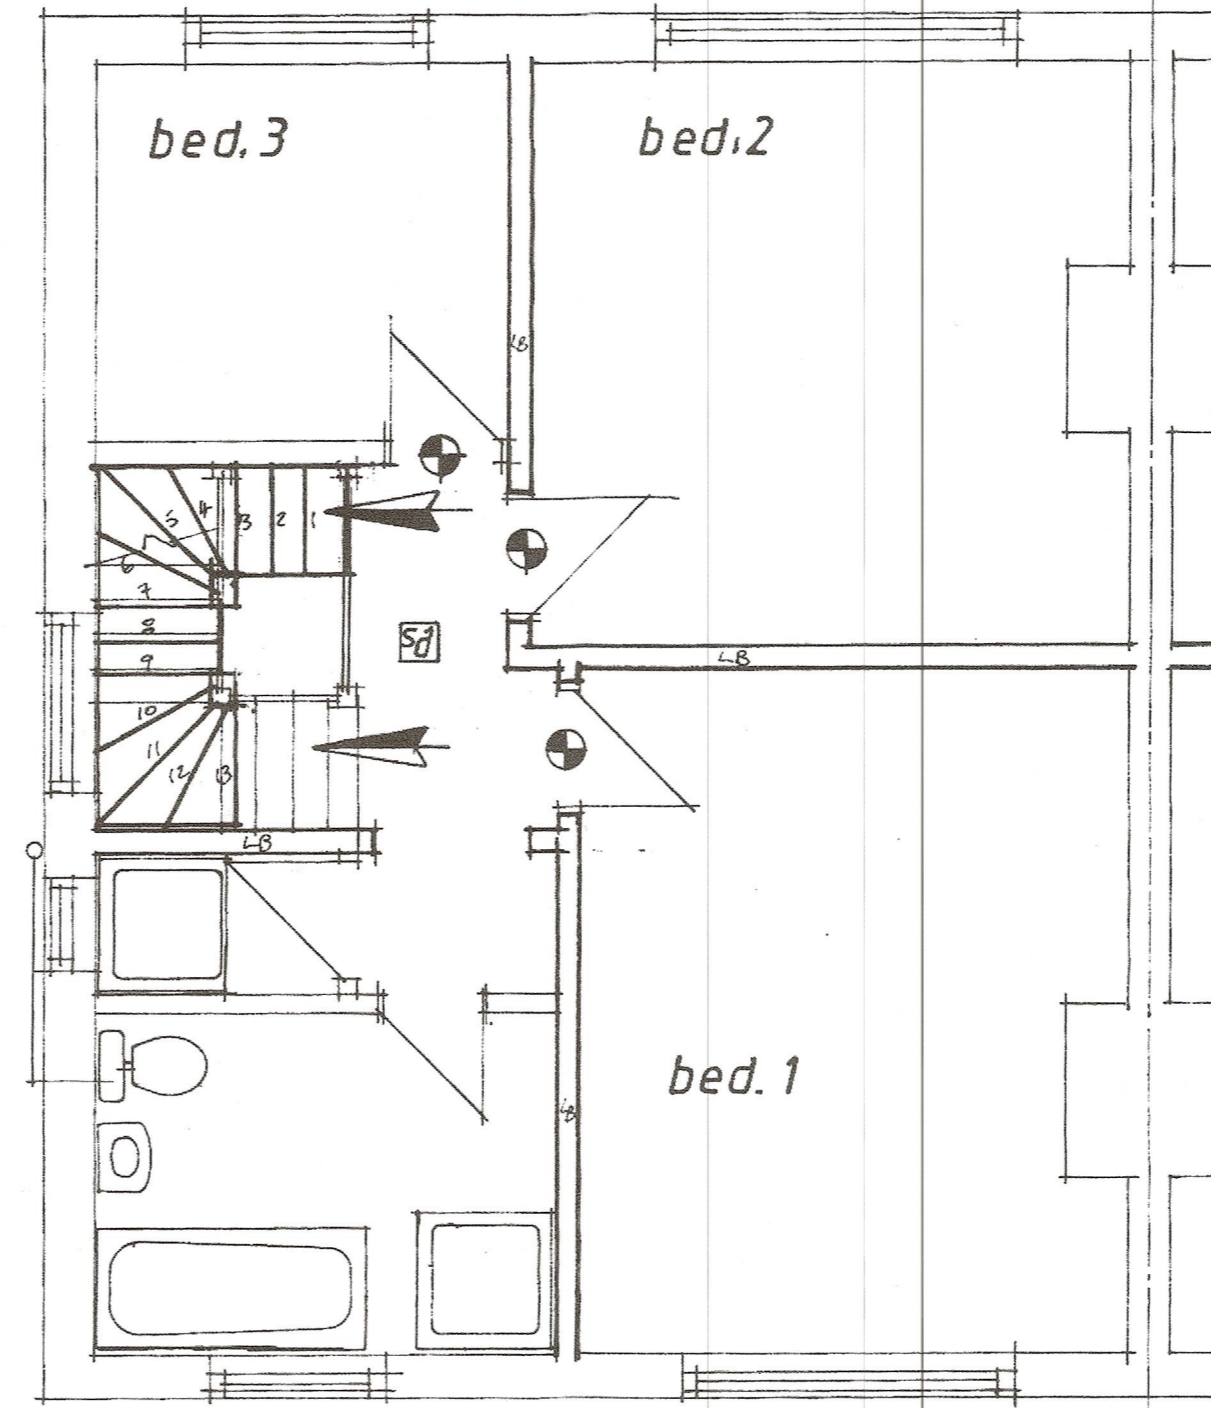

PROPOSED


GROUND FLOOR

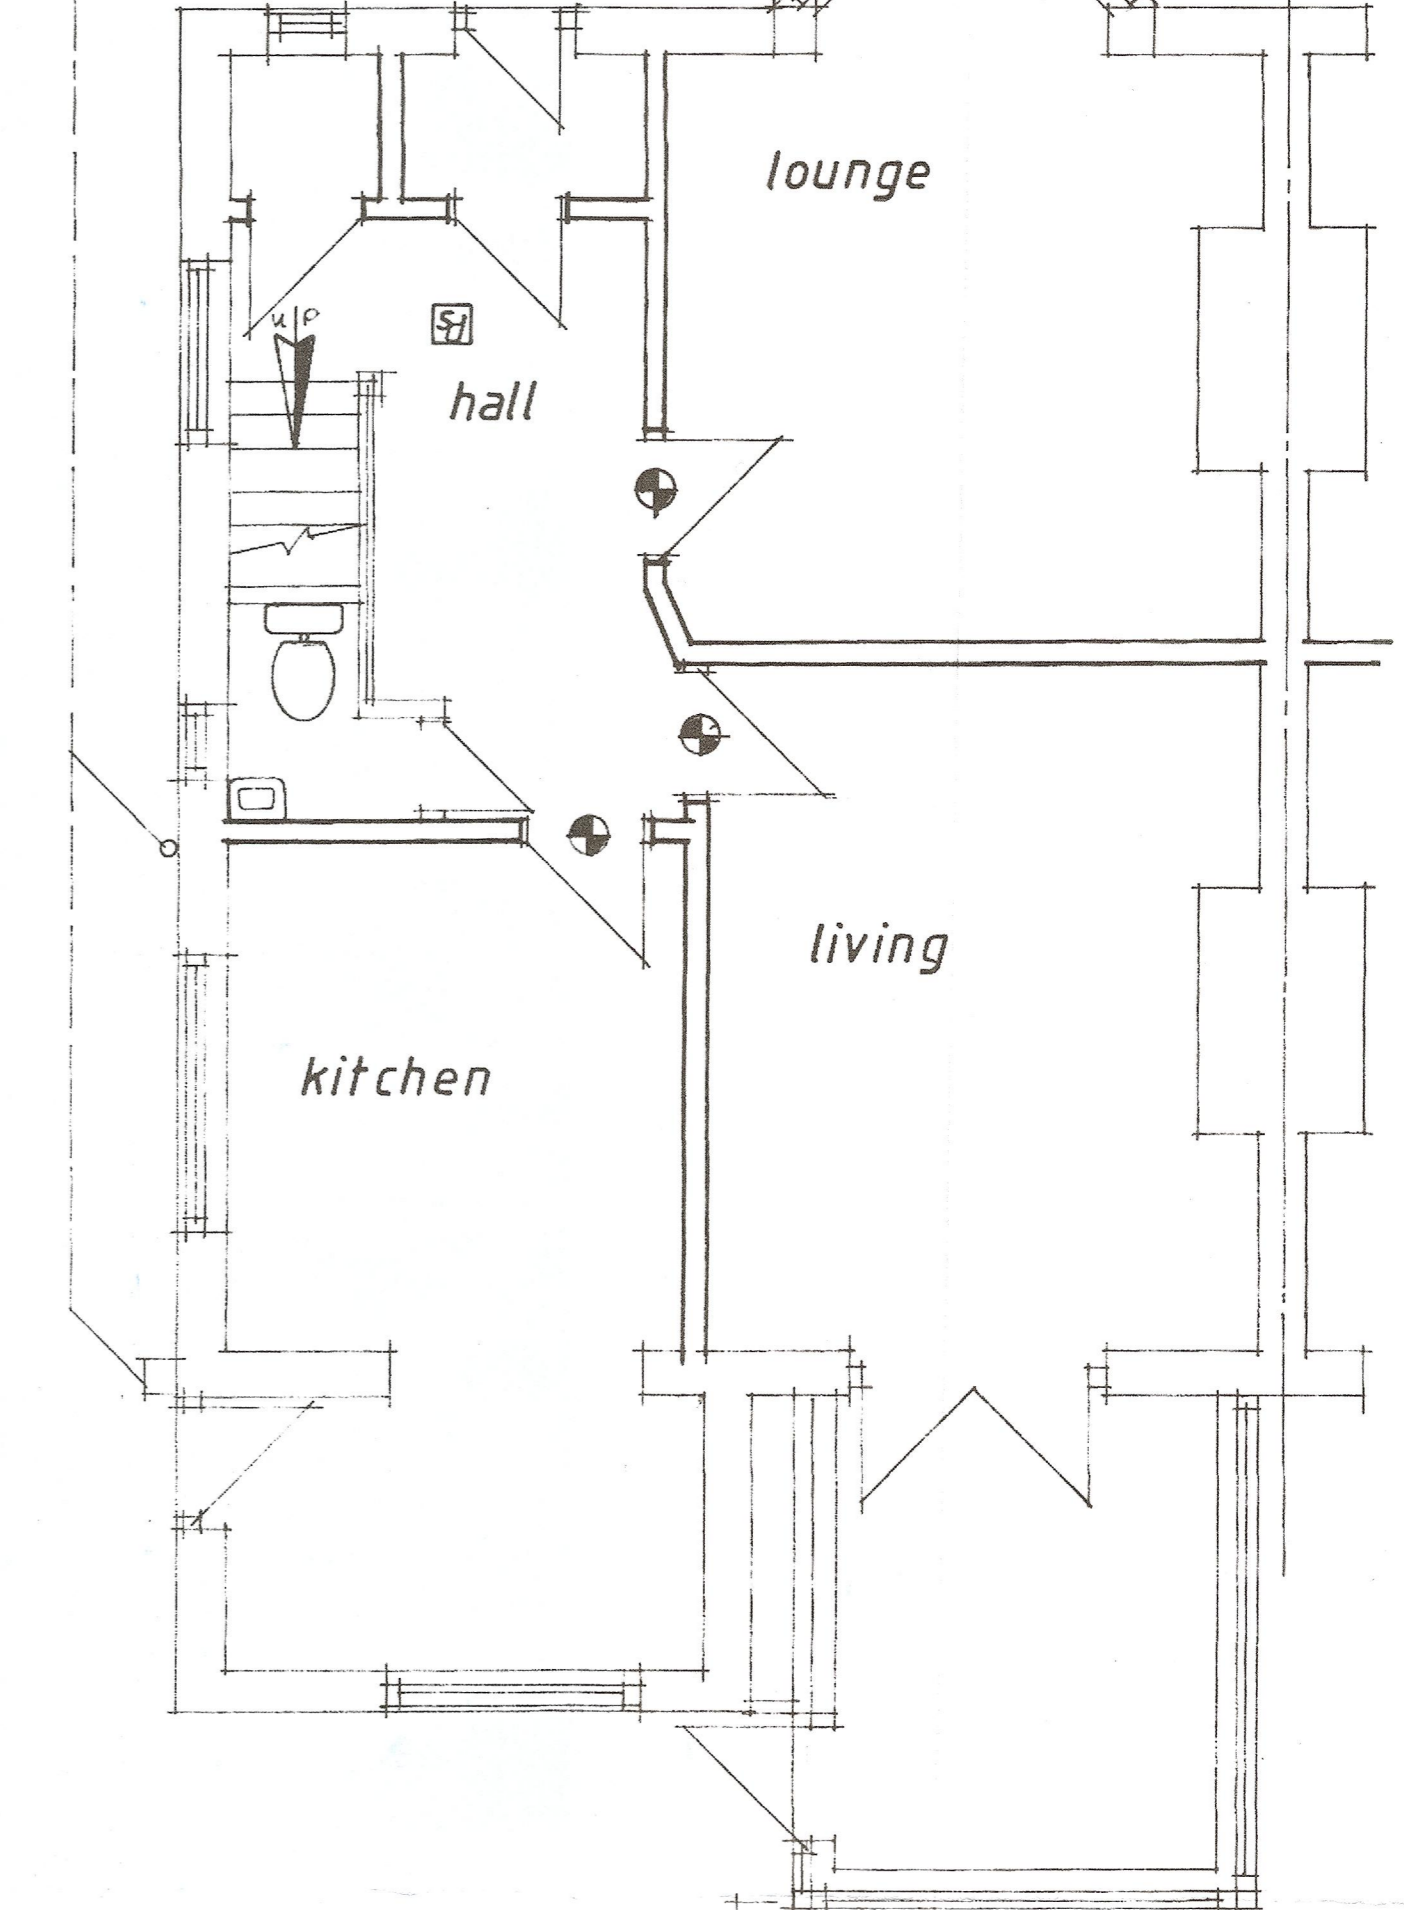


⊕ 1/2 HOUR FIRE RESISTING DOOR AND FRAMES
⊞ MAINS INTERLINKED SMOKE DETECTOR.

ELEVATIONS


EXISTING

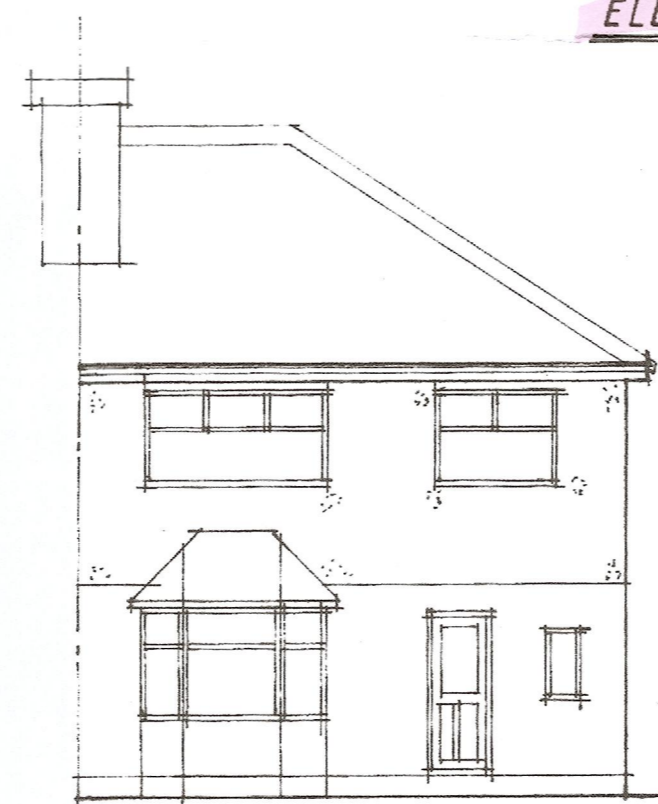

FRONT

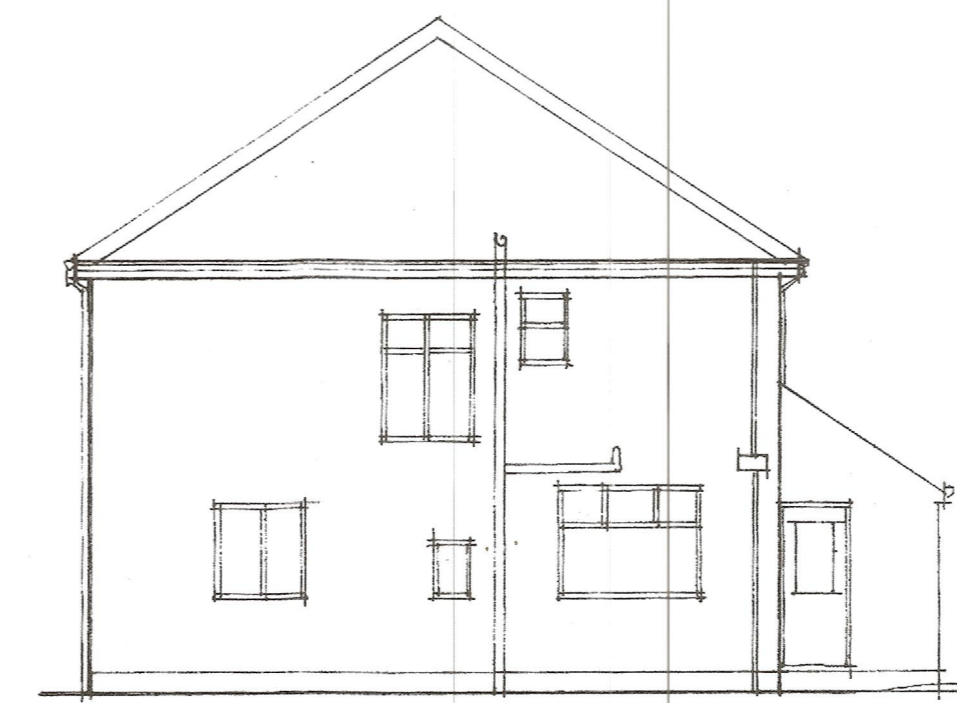


SIDE

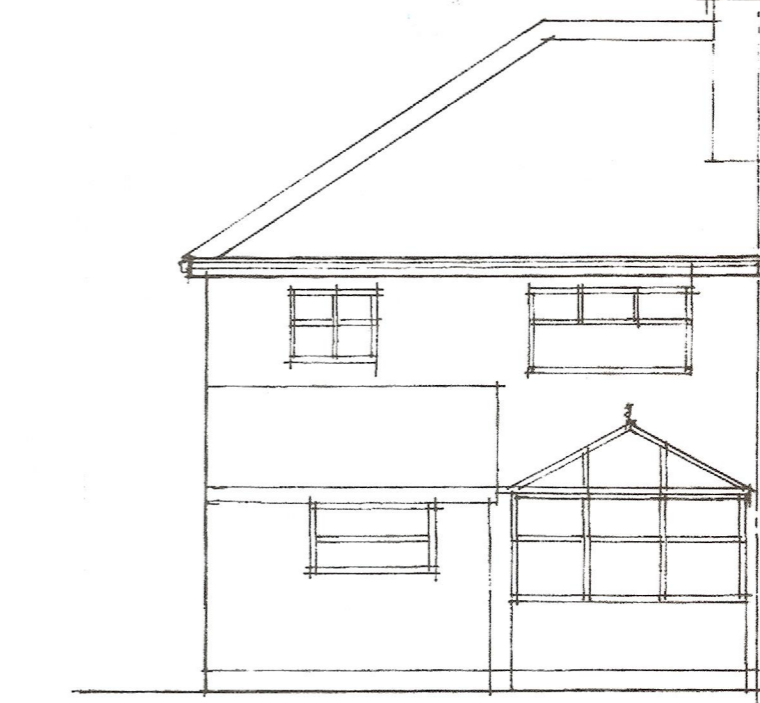


REAR


PROPOSED

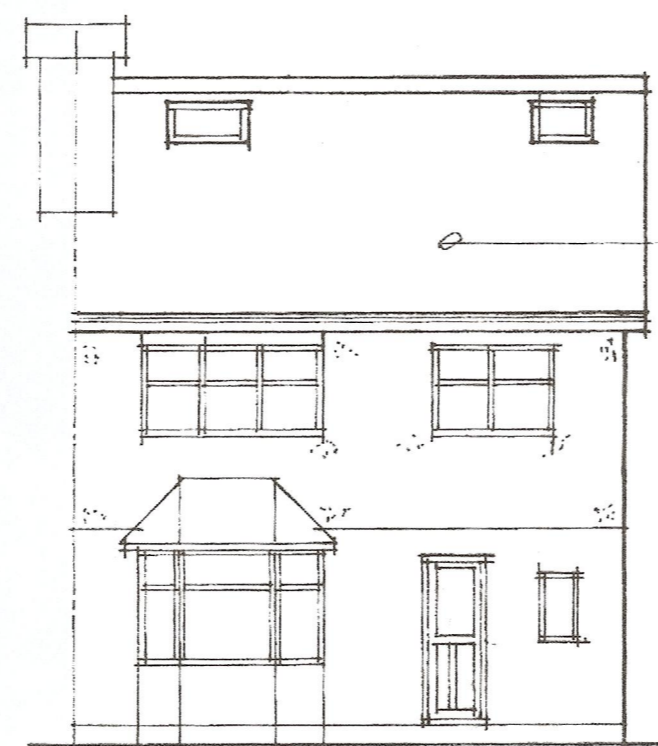

FRONT

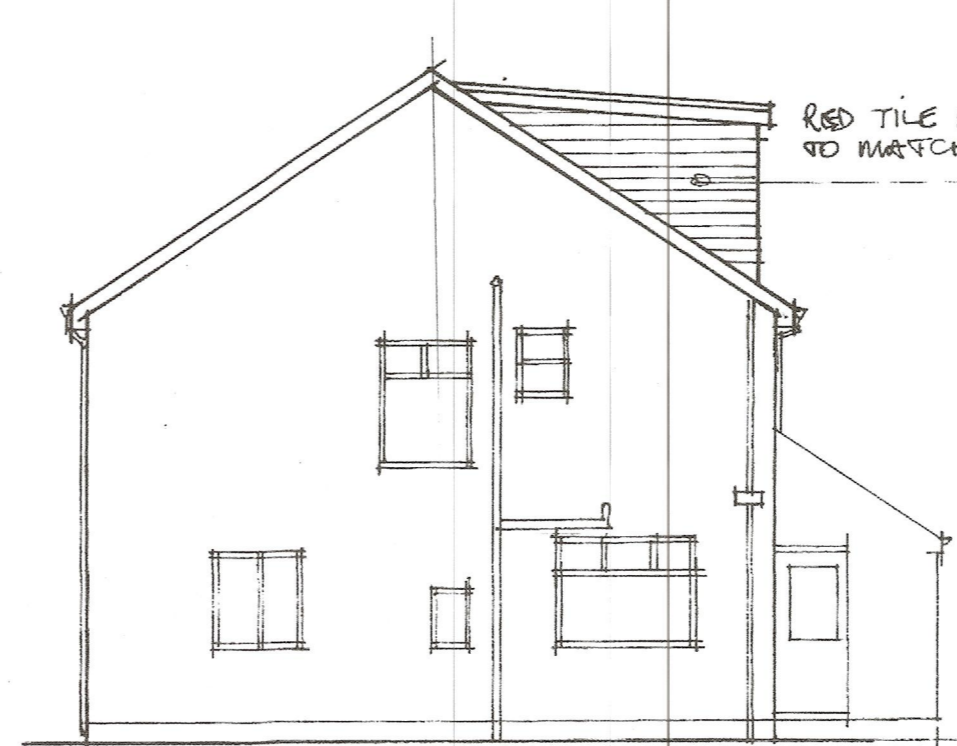

SIDE

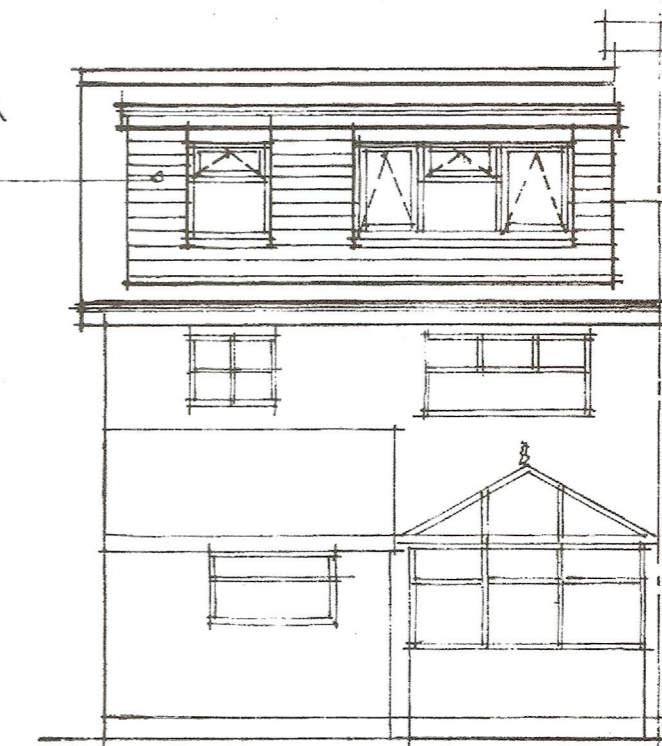

REAR

ROSEMARY TILES TO MATCH EXISTING.

RED TILE HANGING TO BALNIA TO MATCH MAIN ROOF

Nº 72 LYNTON ROAD SOUTHPORT PR8 3AP

1:50 = ALL FLOOR PLANS
1:100 = ALL ELEVATIONS

DC/2021/02064
KATE TURNER

SCALES = 1:50 & 1:100

ALL FLOOR PLANS/FOOT PRINTS ON THIS SUBMITTED APPLICATION ARE PROPOSED