



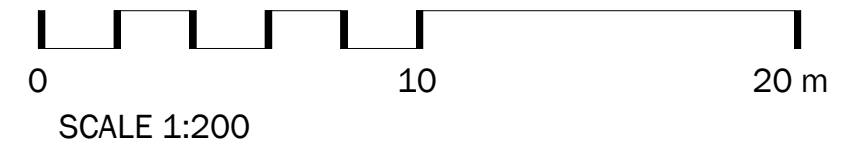

Proposed Greenhouse

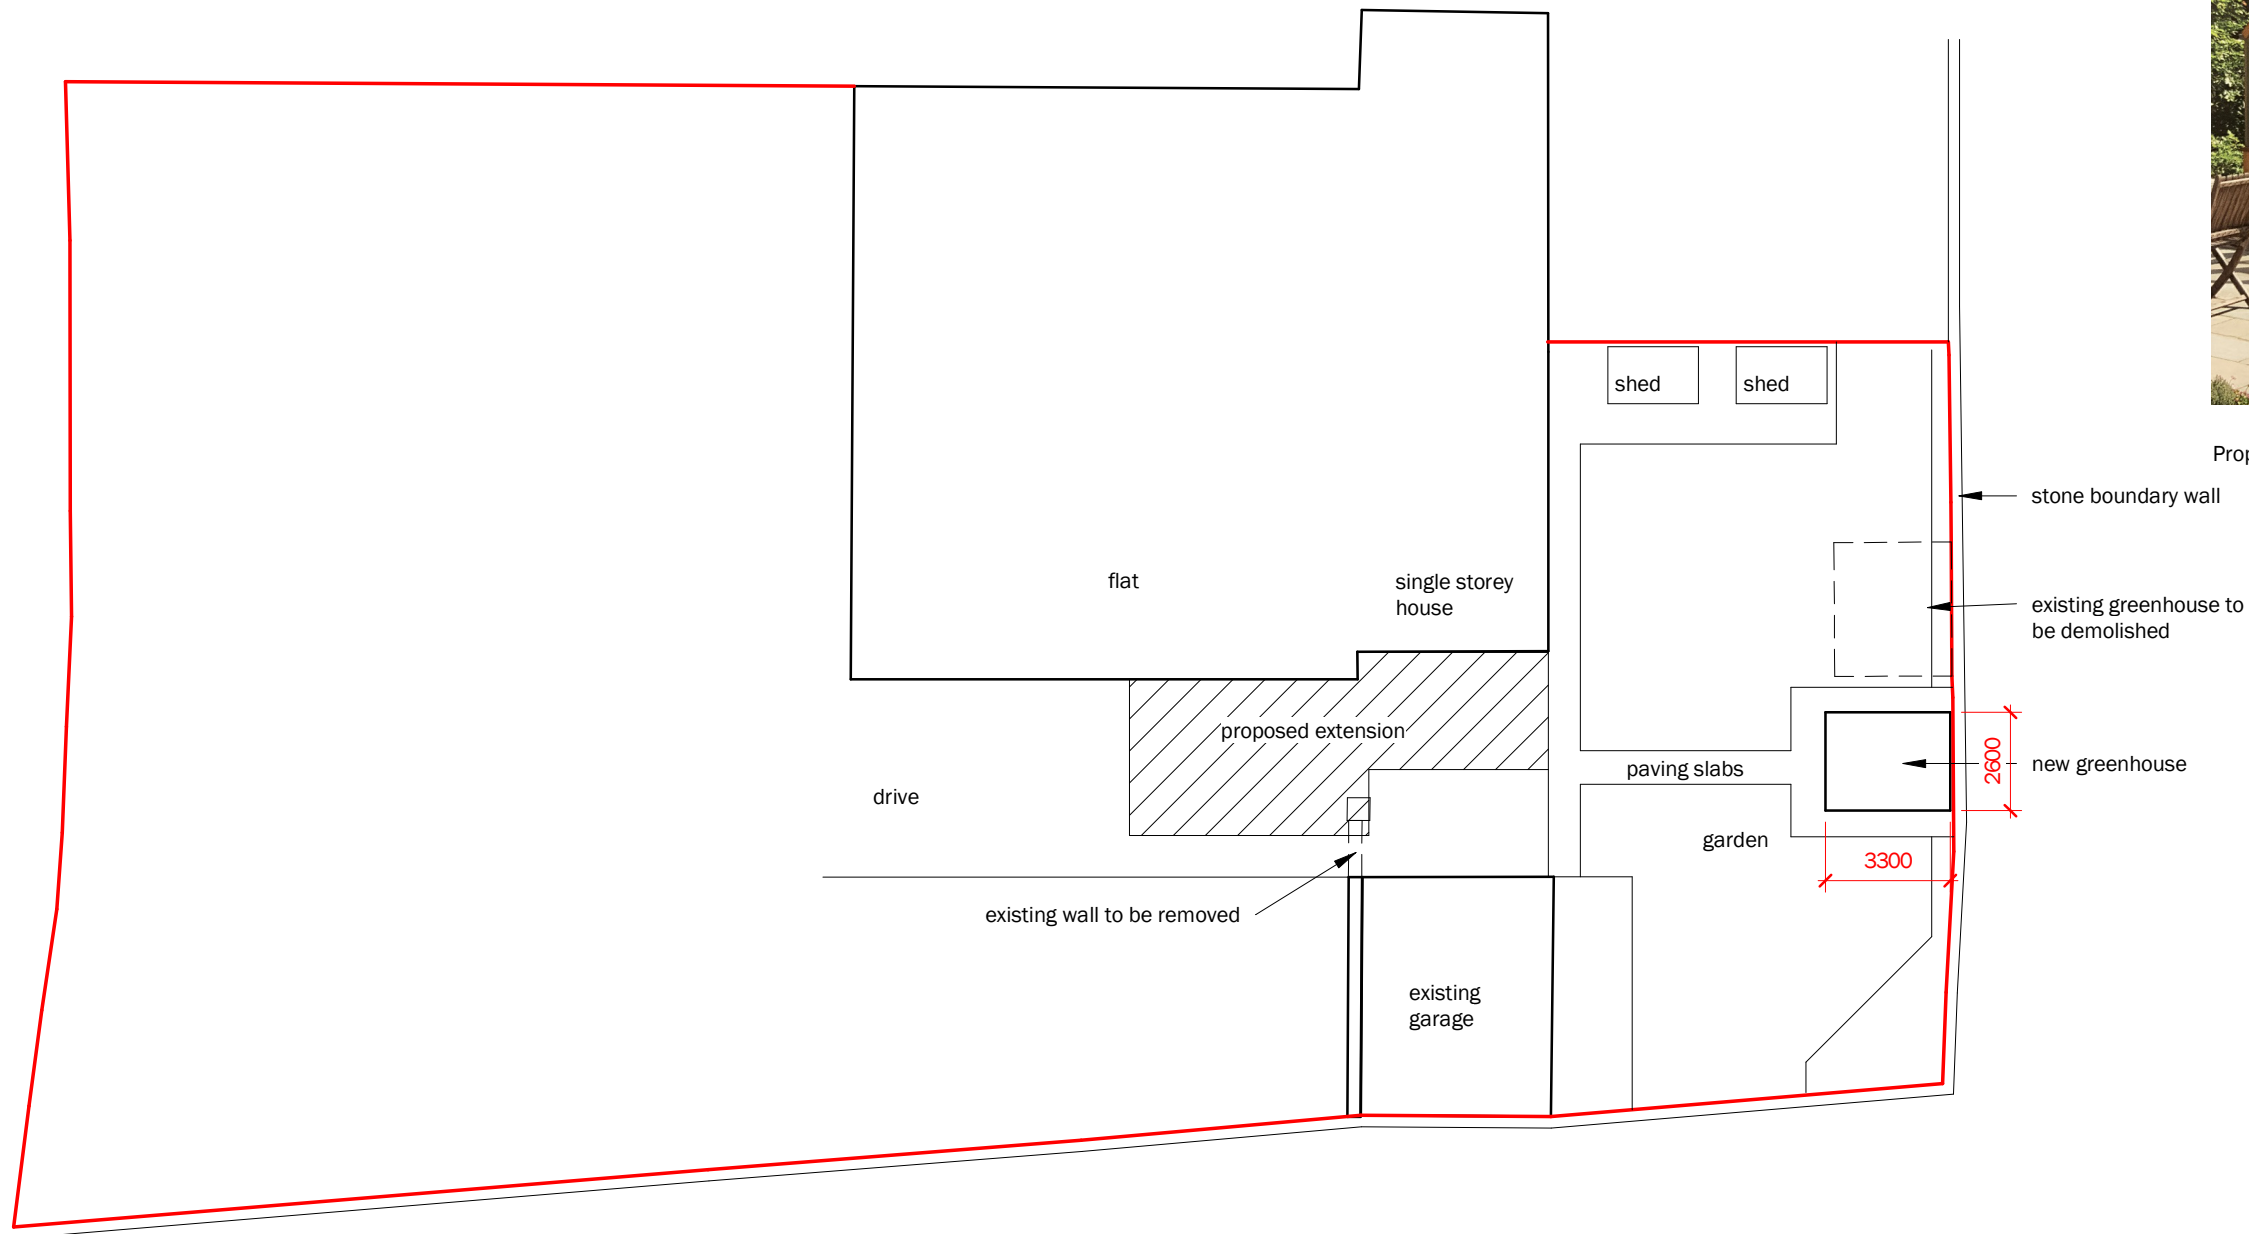

DO NOT SCALE FROM THIS DRAWING FOR CONSTRUCTION PURPOSES.
THIS DRAWING MUST ONLY BE VIEWED AT THE SCALE SHOWN
CONTRACTOR TO VERIFY ALL DIMENSIONS AND LEVELS ON SITE
ANY DISCREPANCY BETWEEN DRAWINGS AND SITE CONDITIONS TO BE
REFERRED TO THE ARCHITECT FOR CLARIFICATION

Revision Number	Revision Description	Revision Date
-----------------	----------------------	---------------

Revision Schedule

Mr T McAleavy

41 Chalton Road, Bridge of Allan

ROBERT PAUL
ARCHITECTS

Block Plan

102 High Street Dunblane FK15 0ER
T. 01786 825575 e. info@paul-architects.co.uk

1 : 200 @ A3 RP 6/9/21

21-14 A05