


Ordnance Survey (c) Crown Copyright 2021. All rights reserved. Licence number 100022432

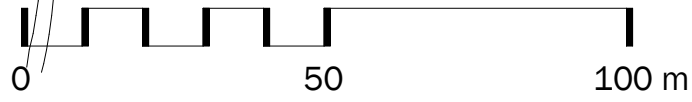

SCALE 1:1250

Do not scale from this drawing for construction purposes
If in doubt, ask
This drawing must only be viewed at the scale shown
Contractor to check all dimensions on site
Any discrepancy between drawings and site conditions to
be referred to the architect for clarification

ROBERT PAUL ARCHITECTS

102 HIGH STREET DUNBLANE PERTHSHIRE FK15 0ER
T. 01786 825575 F. 01786 823994
e. info@paul-architects.co.uk w. paul-architects.co.uk

Mr T McAleavy 41 Chalton Road, Bridge of Allan	Location Plan	
	Project number	21-14
	Date	6/9/21
	Drawn by	RP
Drawing Set	Planning	A01
Scale	1 : 1250	