



**REAR FRENCH WINDOWS (2no.)**

1:10.

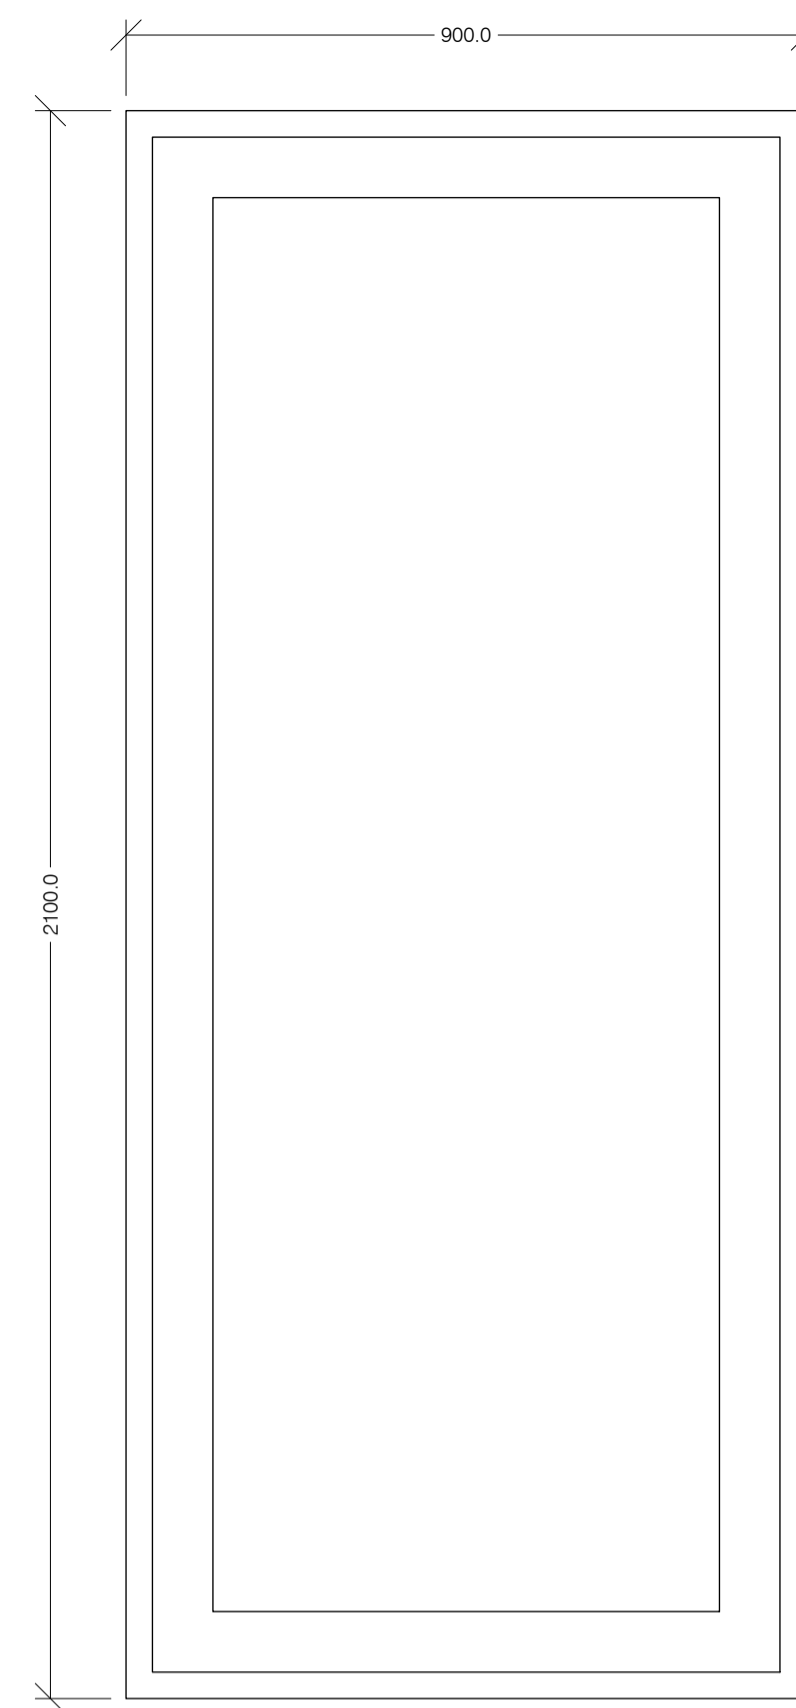


**REAR DOOR (1no.)**

1:10.

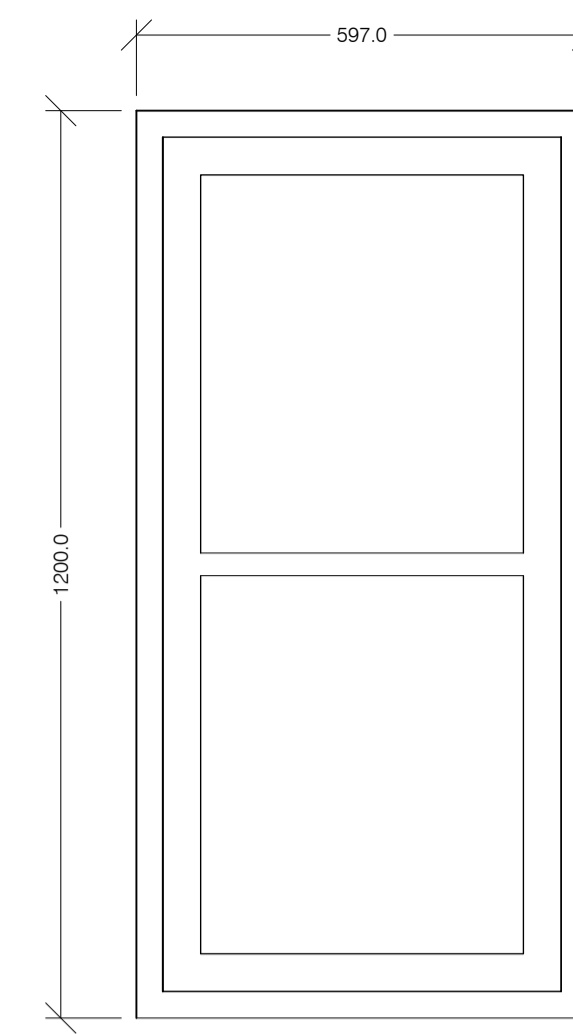


**SIDE WINDOWS (2no.)**

1:10.

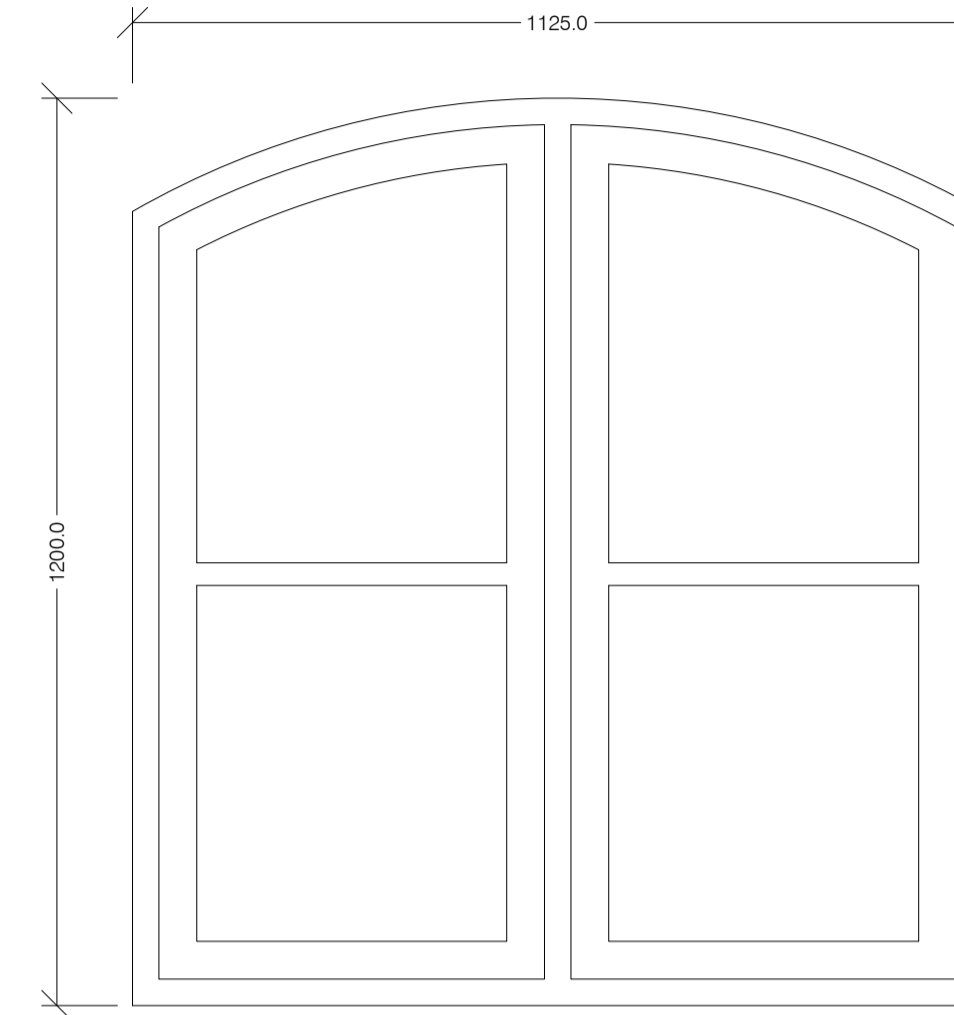


**SOUTH EAST GABLE WINDOW (1no.)**

1:10. IN EXISTING OPENING.

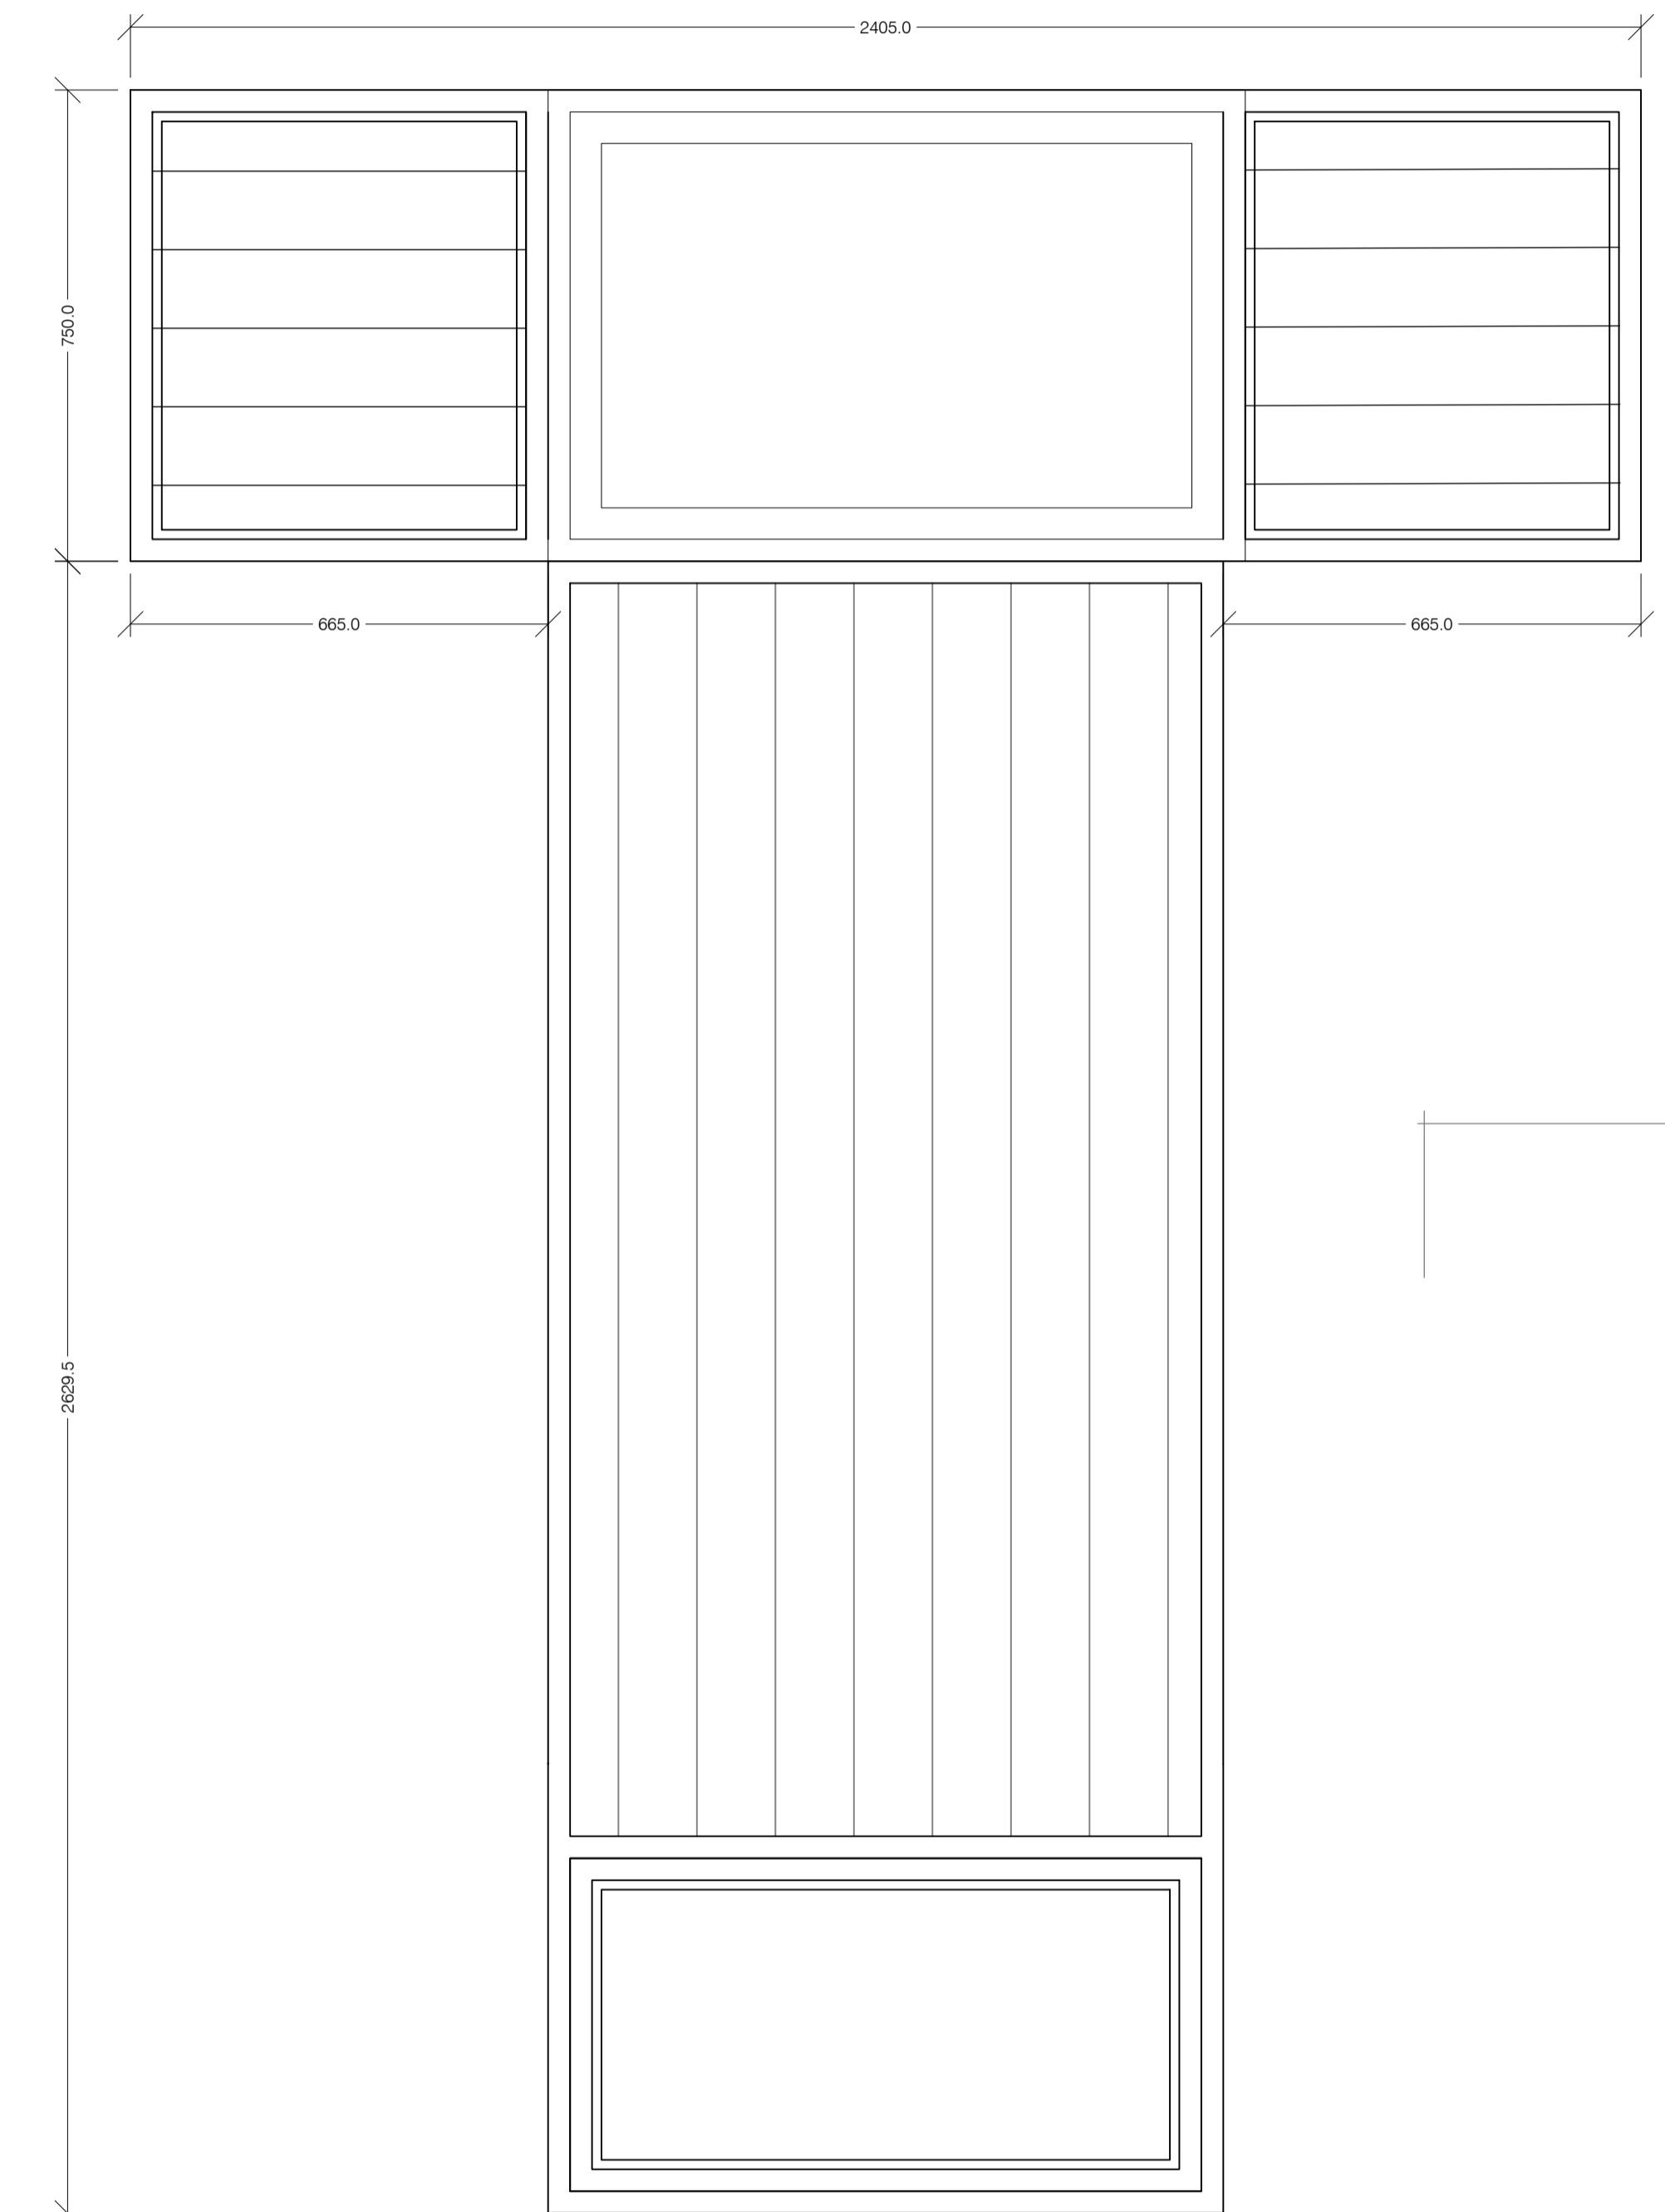


**NORTHWEST GABLE 'T' WINDOW FRAME (1no.)**

1:10. IN EXISTING OPENING.

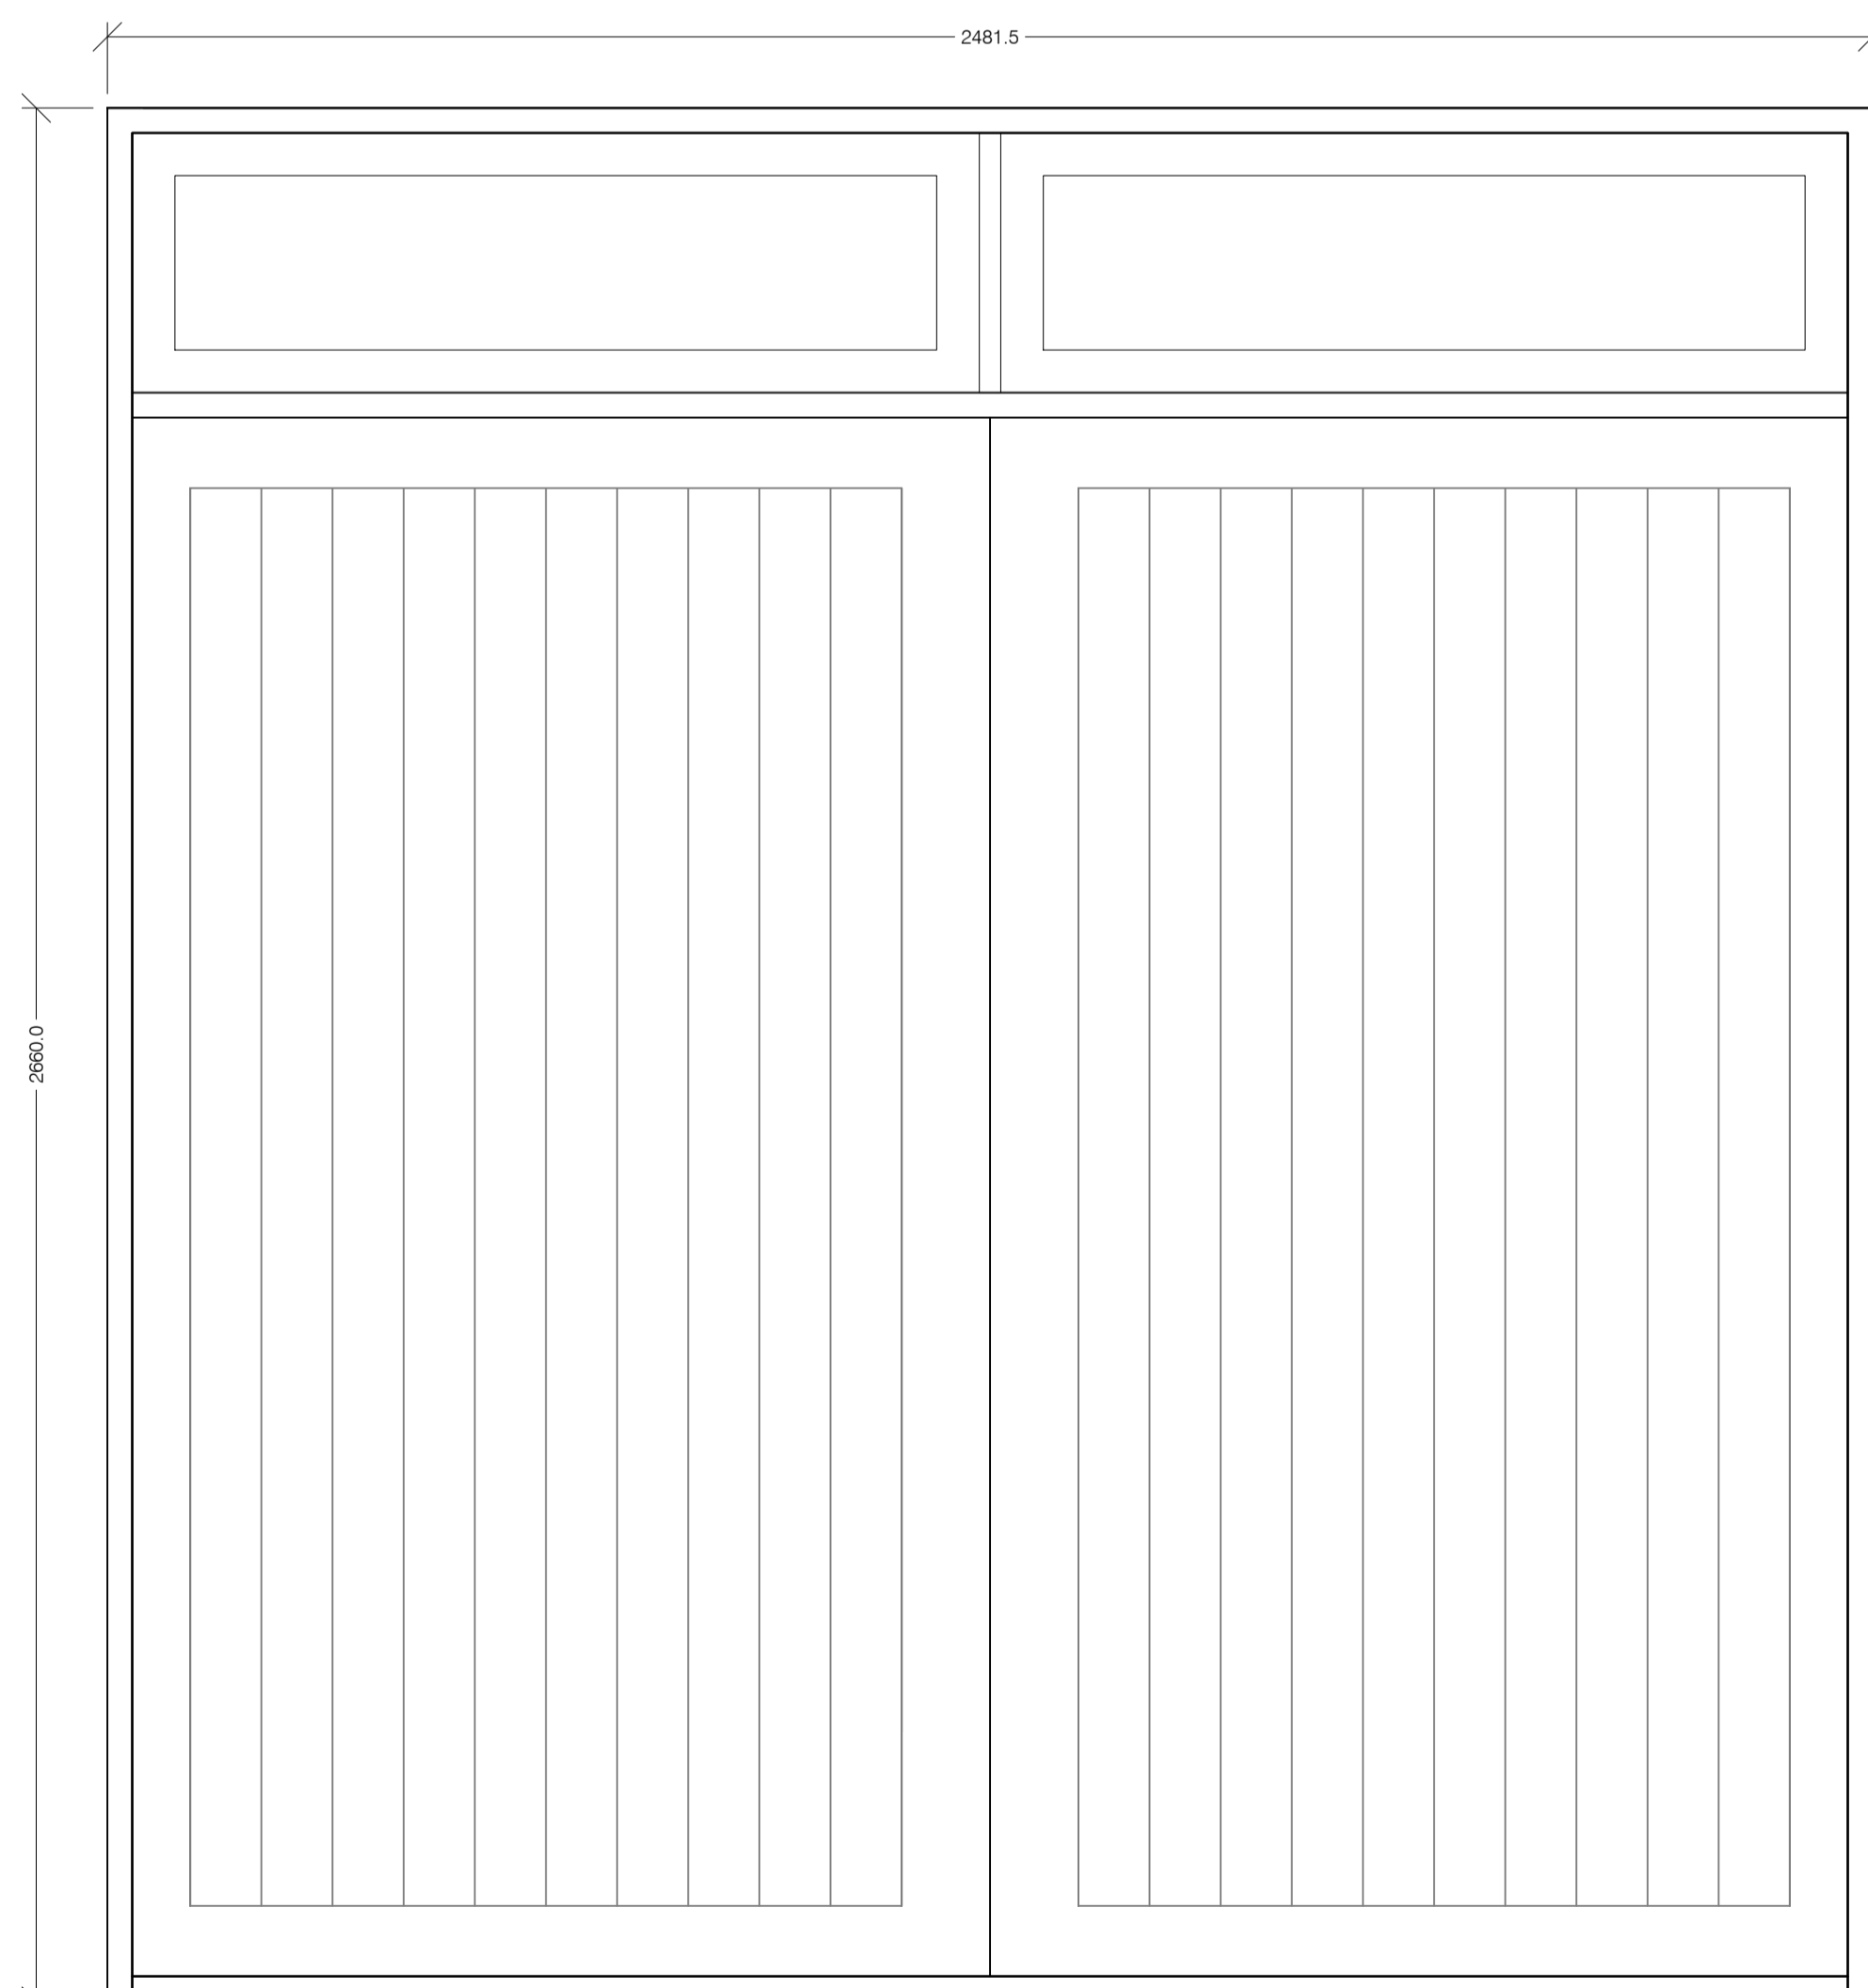

**FRONT FIXED DOORS WITH TOPLIGHT (3no.)**

1:10.

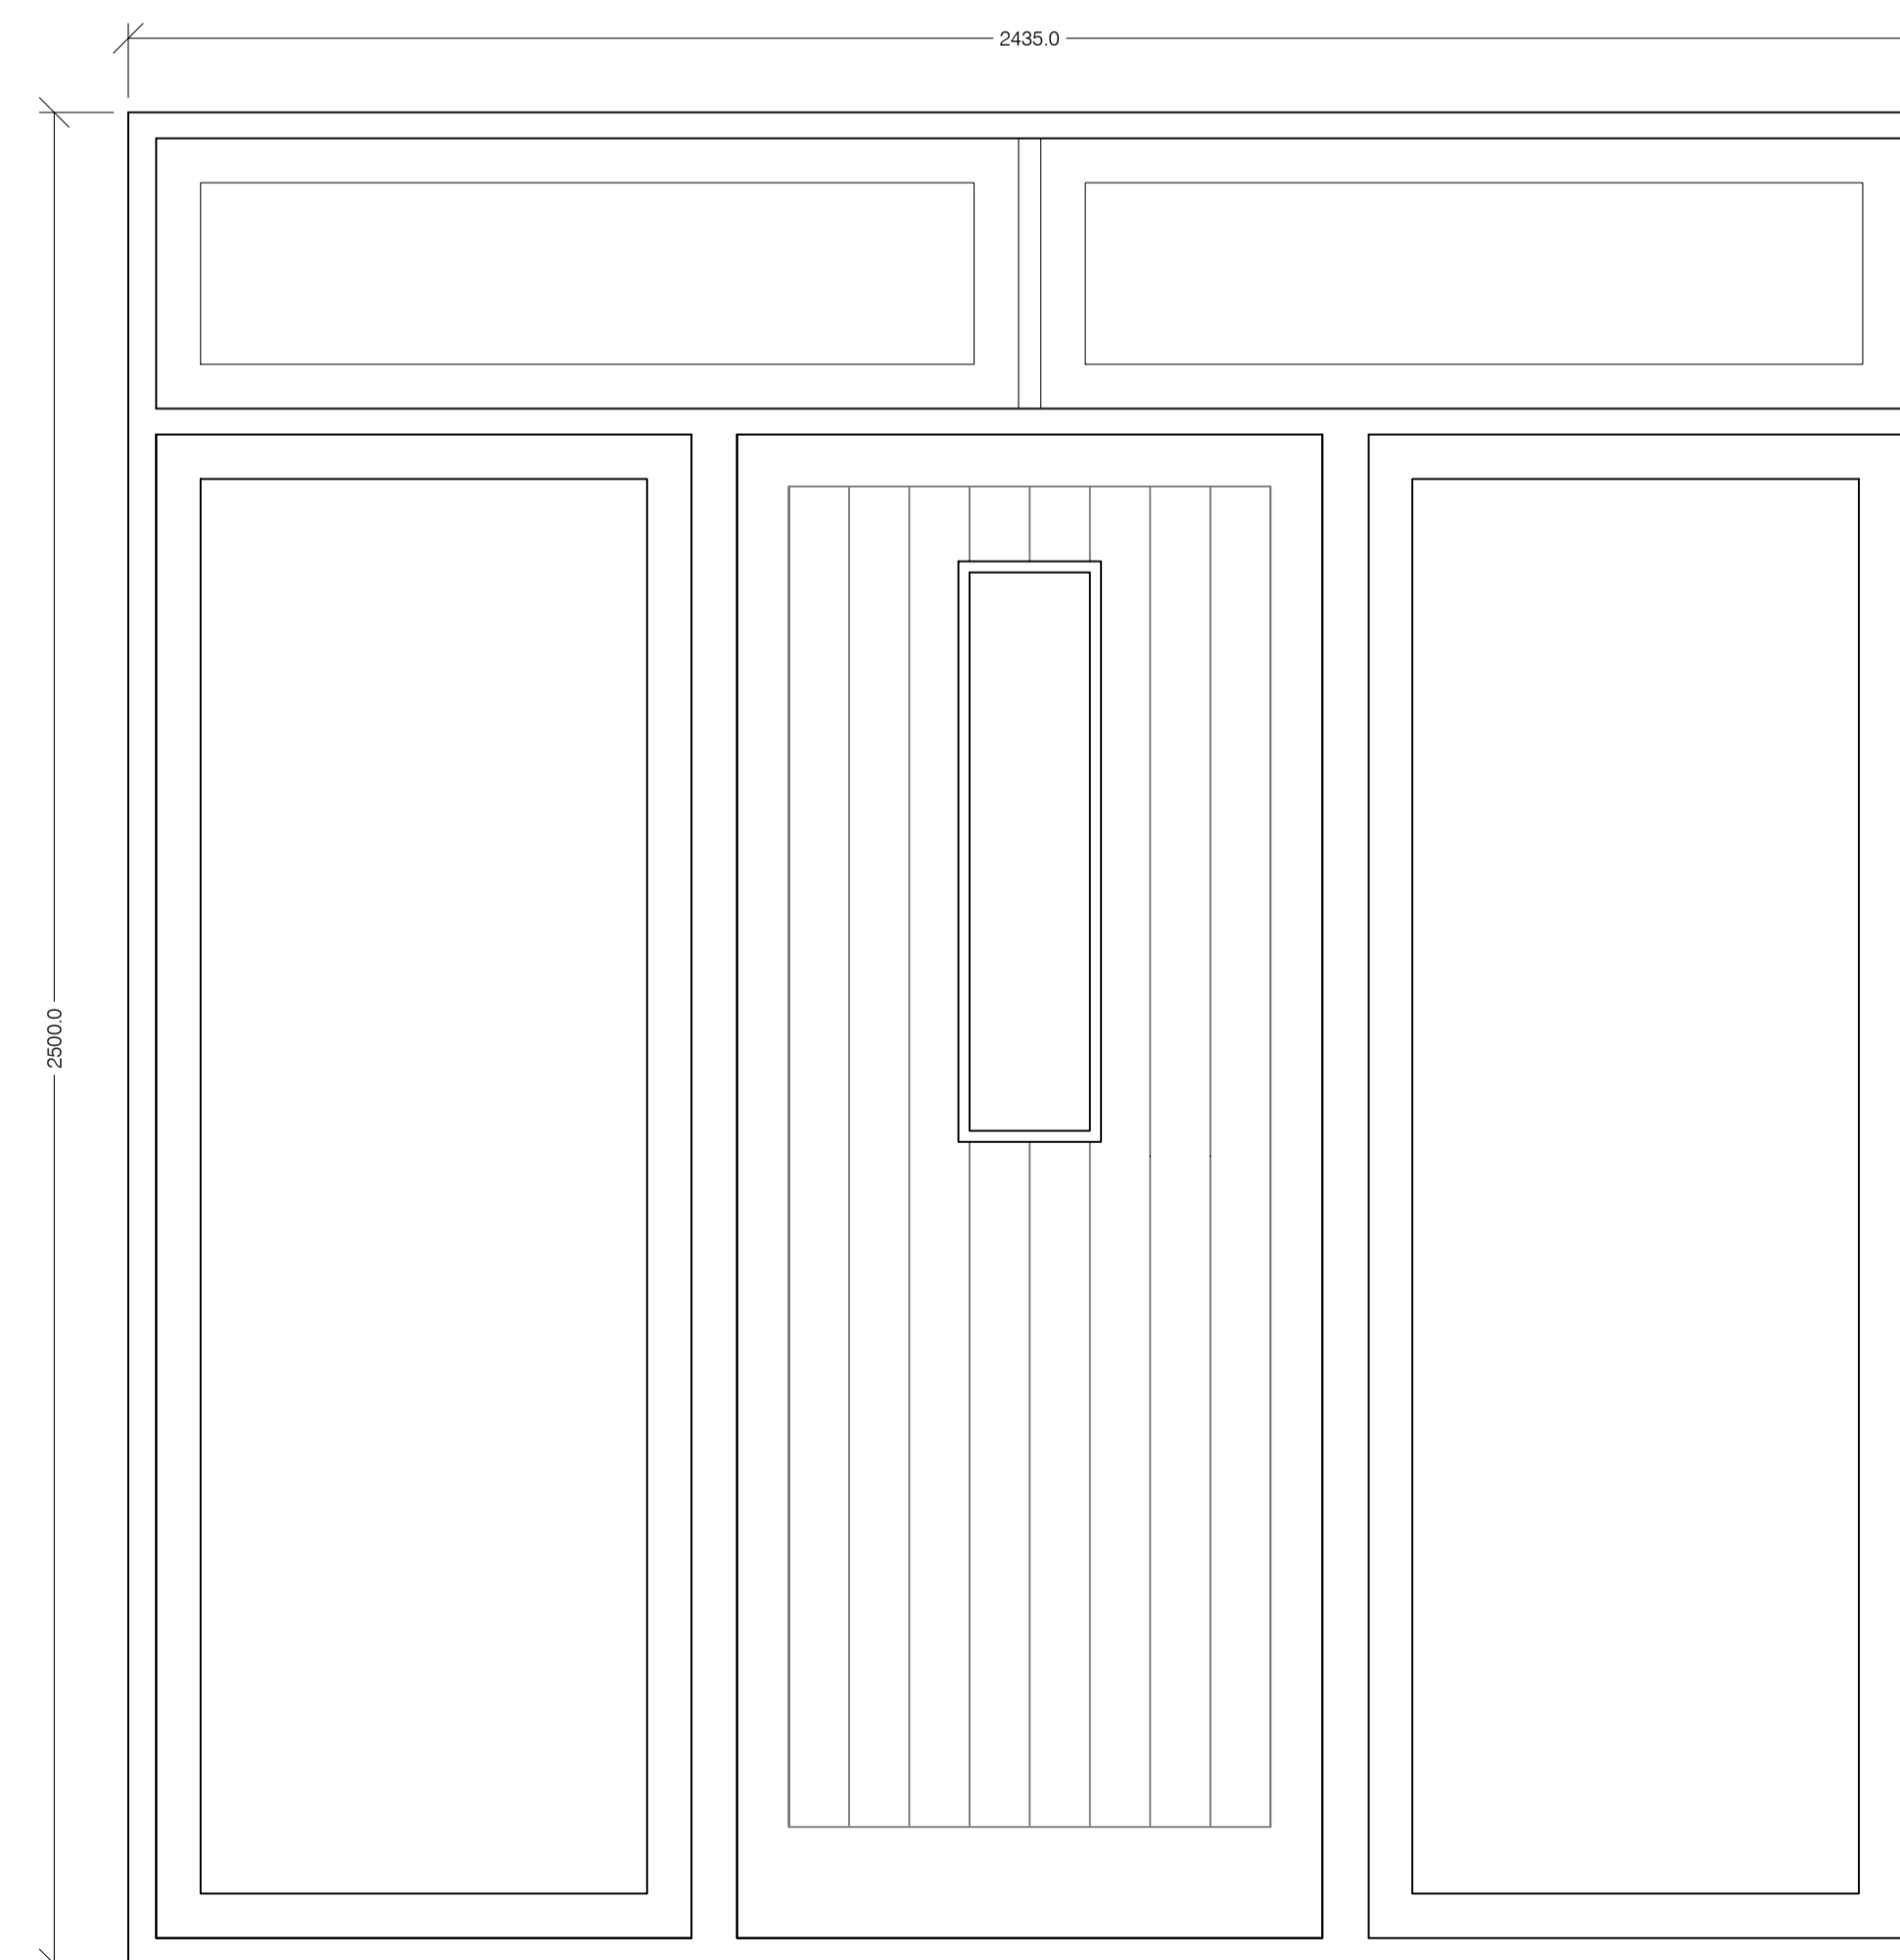

**FRONT ENTRANCE SCREEN (1no.)**

1:10.

**Conversion of barn to dwelling**  
**Granary Barn, Rockylls Hall**  
**Shelland Green, Shelland**  
**Stowmarket, Suffolk IP14 3JF**  
**for Mr Joe Cunningham**