


Ordnance Survey (c) Crown Copyright 2017. All rights reserved. Licence number 100022432

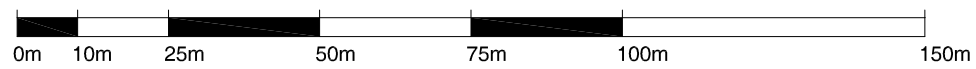

01 Site Location Plan

Scale 1:1250

Le Page Architects

© Le Page Architects Limited, Plumer House,
Tailyour Road, Crownhill, Plymouth, PL6 5DH

Tel: +44 (0)1752 849 880

Email: enquiries@lepagearchitects.com
Web: <http://www.lepagearchitects.com>

Client
Cornwall's Regimental Museum

Project Name
**The Keep, Bodmin
Regeneration of Stores**

Drawing
Site Location Plan

Scale	1:1250 @ A3	
Drawn by	OS Map/CS	Date
Checked by	ALP	Sept 21
Project No.	J21/030	Drawing No
		AL.01
		Revision
		-