

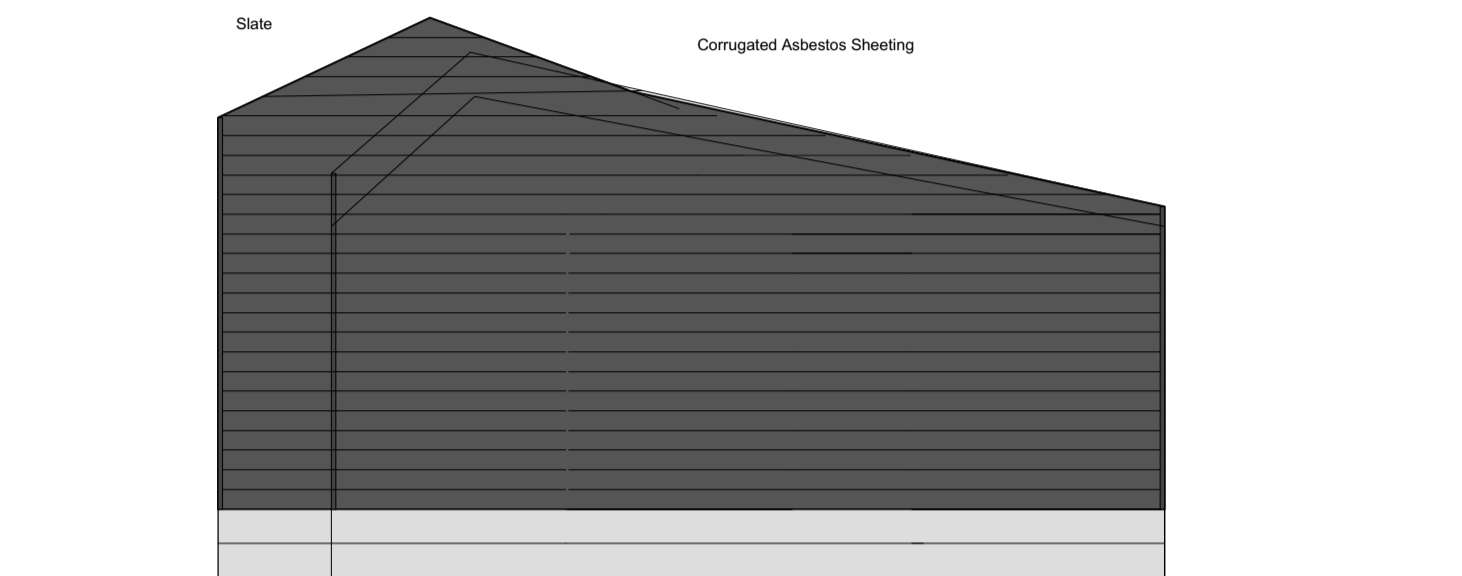
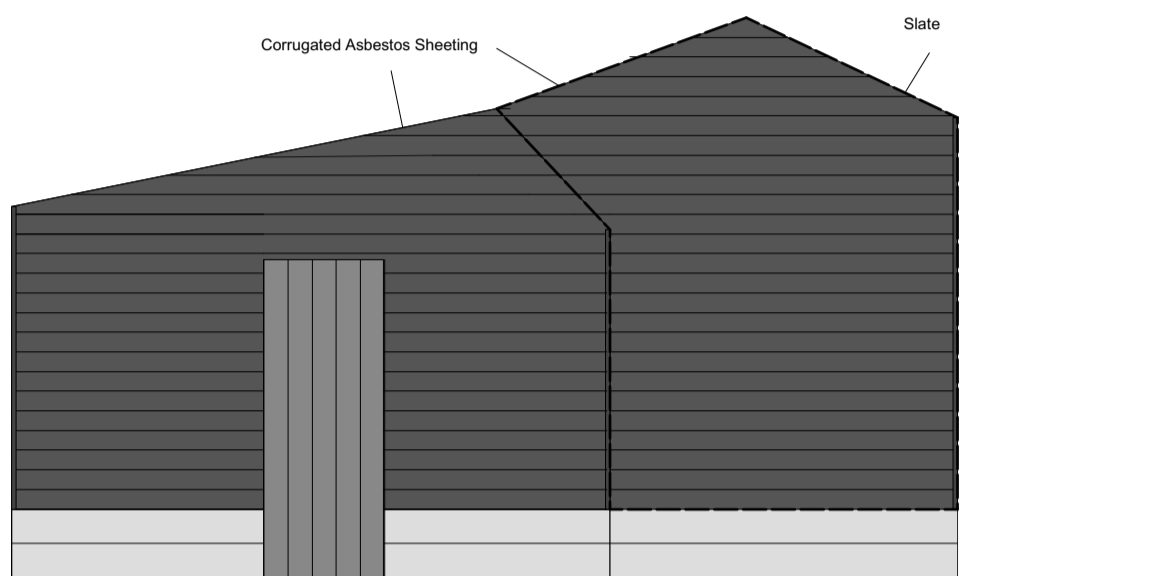


PROPOSED ALTERATIONS to THE BARN  
at WHITE ASH HOUSE, HALSTEAD, ESSEX, CO9 1PD

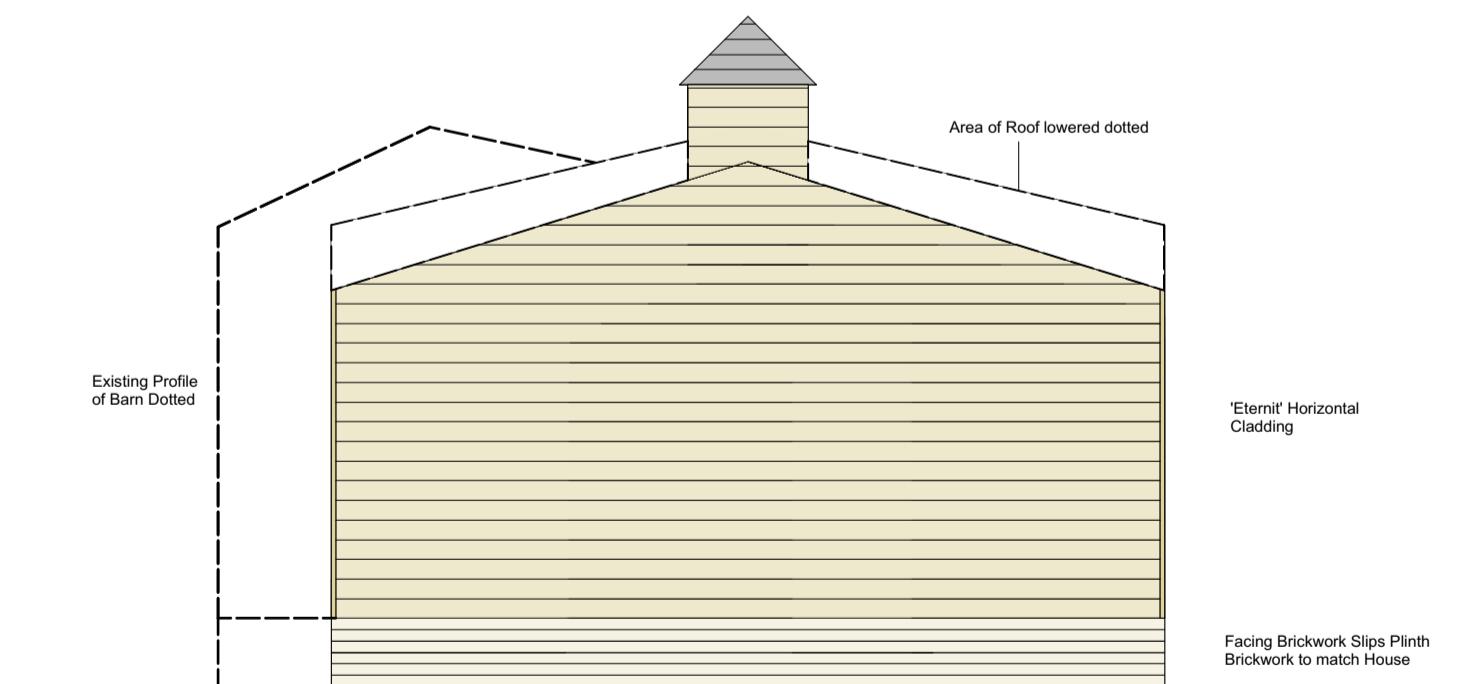

SIDE ELEVATION 1:50


EXISTING

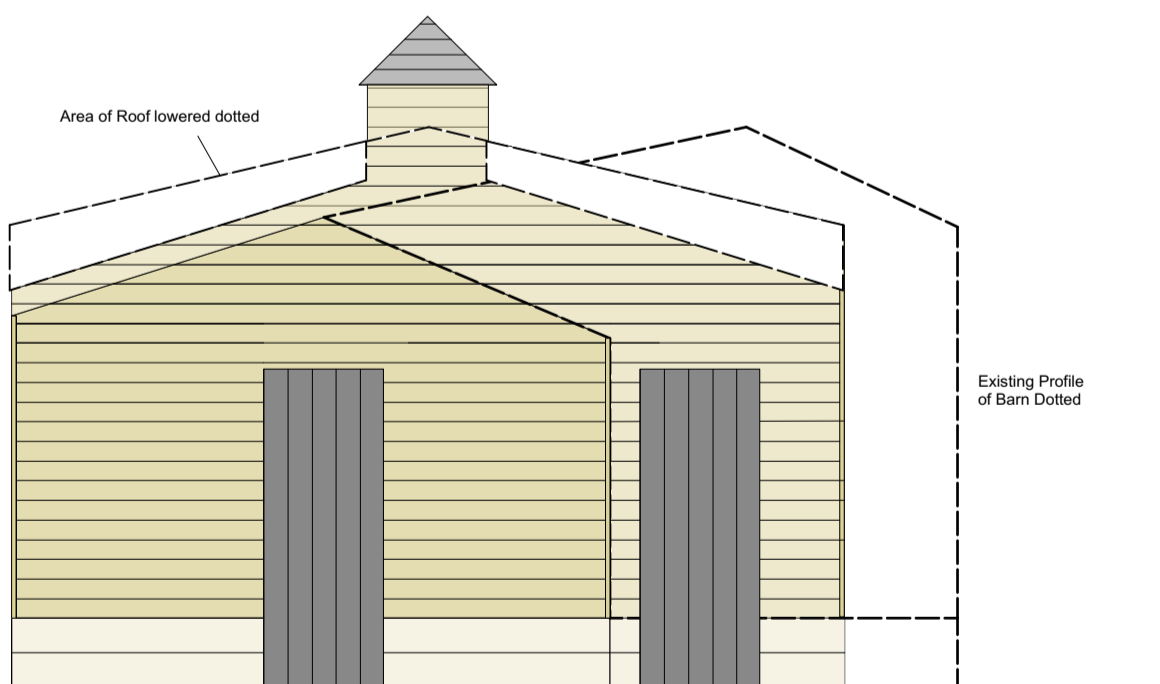

SIDE ELEVATION 1:50

SIDE ELEVATION 1:50

PROPOSED

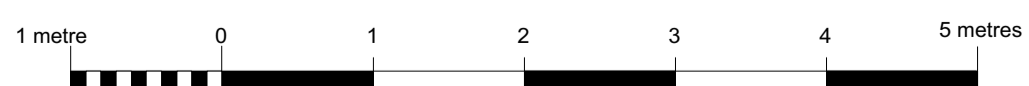

1:50 @ A2

Drg. No. PA. 08

PLANNING