


SITE PLAN 1:500

AS EXISTING

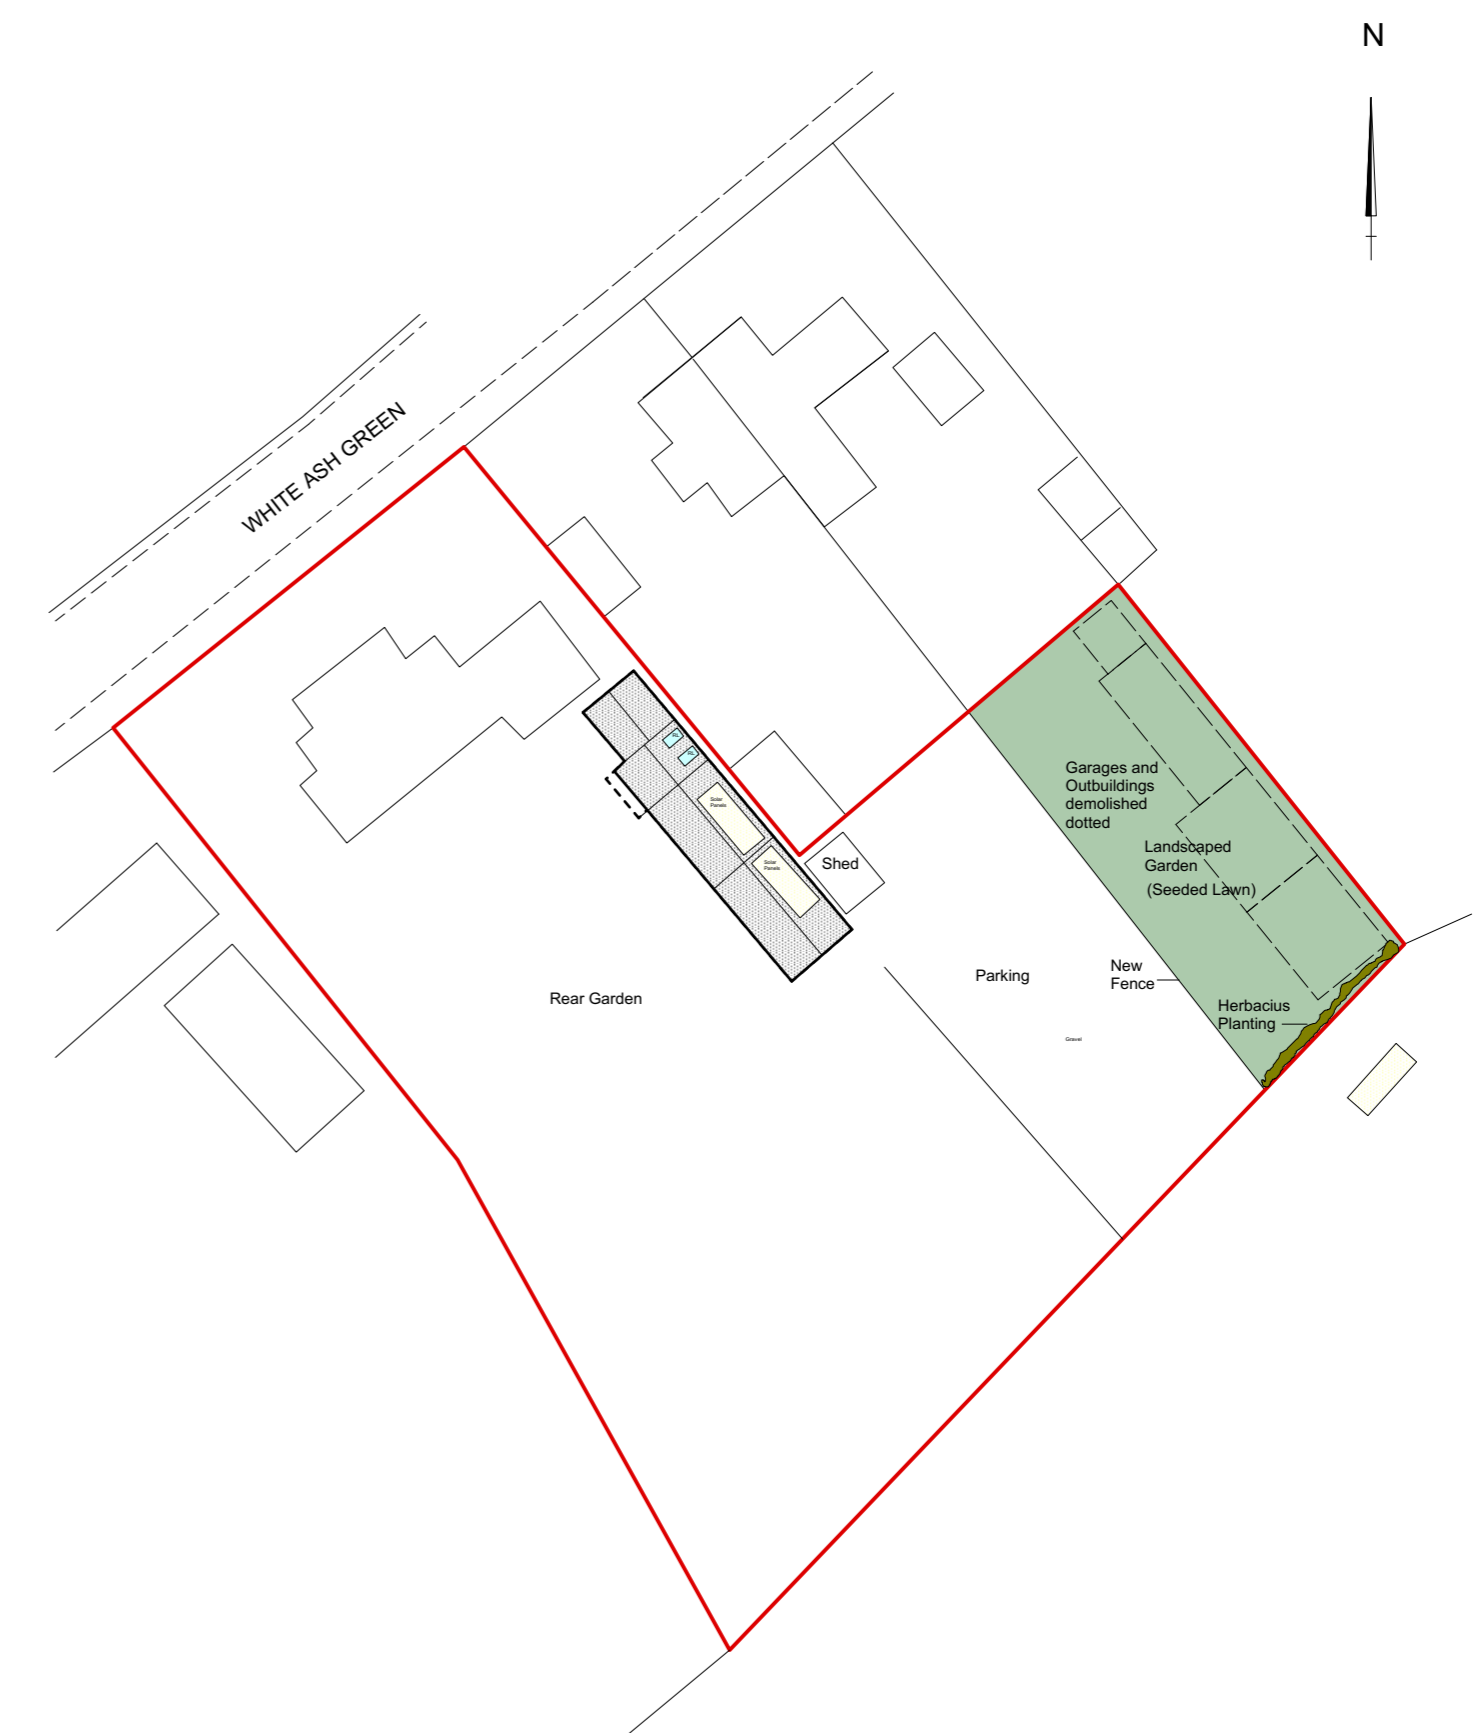

SITE PLAN 1:500

AS PROPOSED

