



LOCATION PLAN  
SCALE: 1:1250

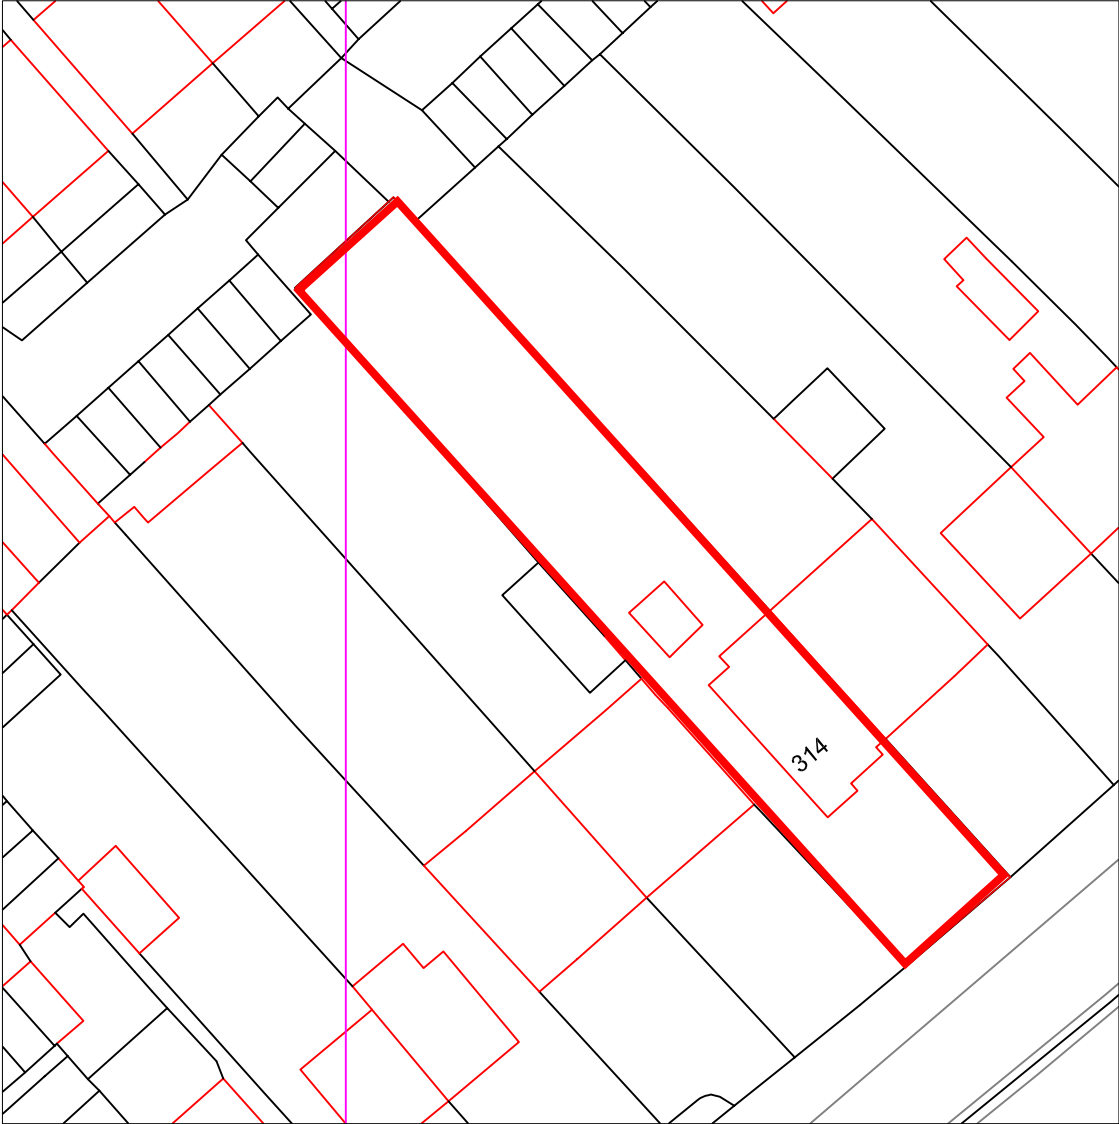

BLOCK PLAN  
SCALE: 1:500

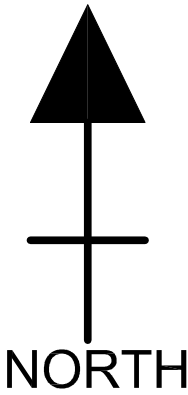

phdesign

civil and structural engineers

phdesign@live.co.uk - 07958 441 225 - www.phdesign.eu

- Notes:
1. Do not scale from this drawing.
  2. Site verify all dimensions prior to construction
  3. Report all discrepancies to the Drawing Originator immediately
  4. This drawing is to be read in conjunction with all relevant documents and drawings

R02	06-09-2021	Issued for approval	HB	
R01	25-05-2020	ISSUED FOR APPROVAL	HB	
Rev	Date	Description	Drm	Chk'd
Revisions				

THIS DRAWING IS COPYRIGHT OF PHDESIGN AND SHALL NOT BE REPRODUCED WITHOUT PRIOR WRITTEN PERMISSION

Drawing Status

APPROVAL

Project Name

314 Church Rd, Northolt, Middlesex, UB5 5AP

Drawn by HB	Drawn Date 20-10-2017	Checked by	Checked Date
Approved by	Approved Date	Scale 1:1250, 1:500	

Title

LOCATION PLAN  
BLOCK PLAN

Original drawing sheet is A3

Drawing Number	Revision
211004 - 0002	R02