



do not scale

if in doubt ask

notes

This drawing is the copyright of Paul Newbould and must not be reproduced without consent in whole or in part thereof. All dimensions must be checked on site prior to commencement of works and any discrepancy to be reported immediately.

Conditionally Approved under Building Regulation 17/04479/DOM/A Dated 22 August 2017

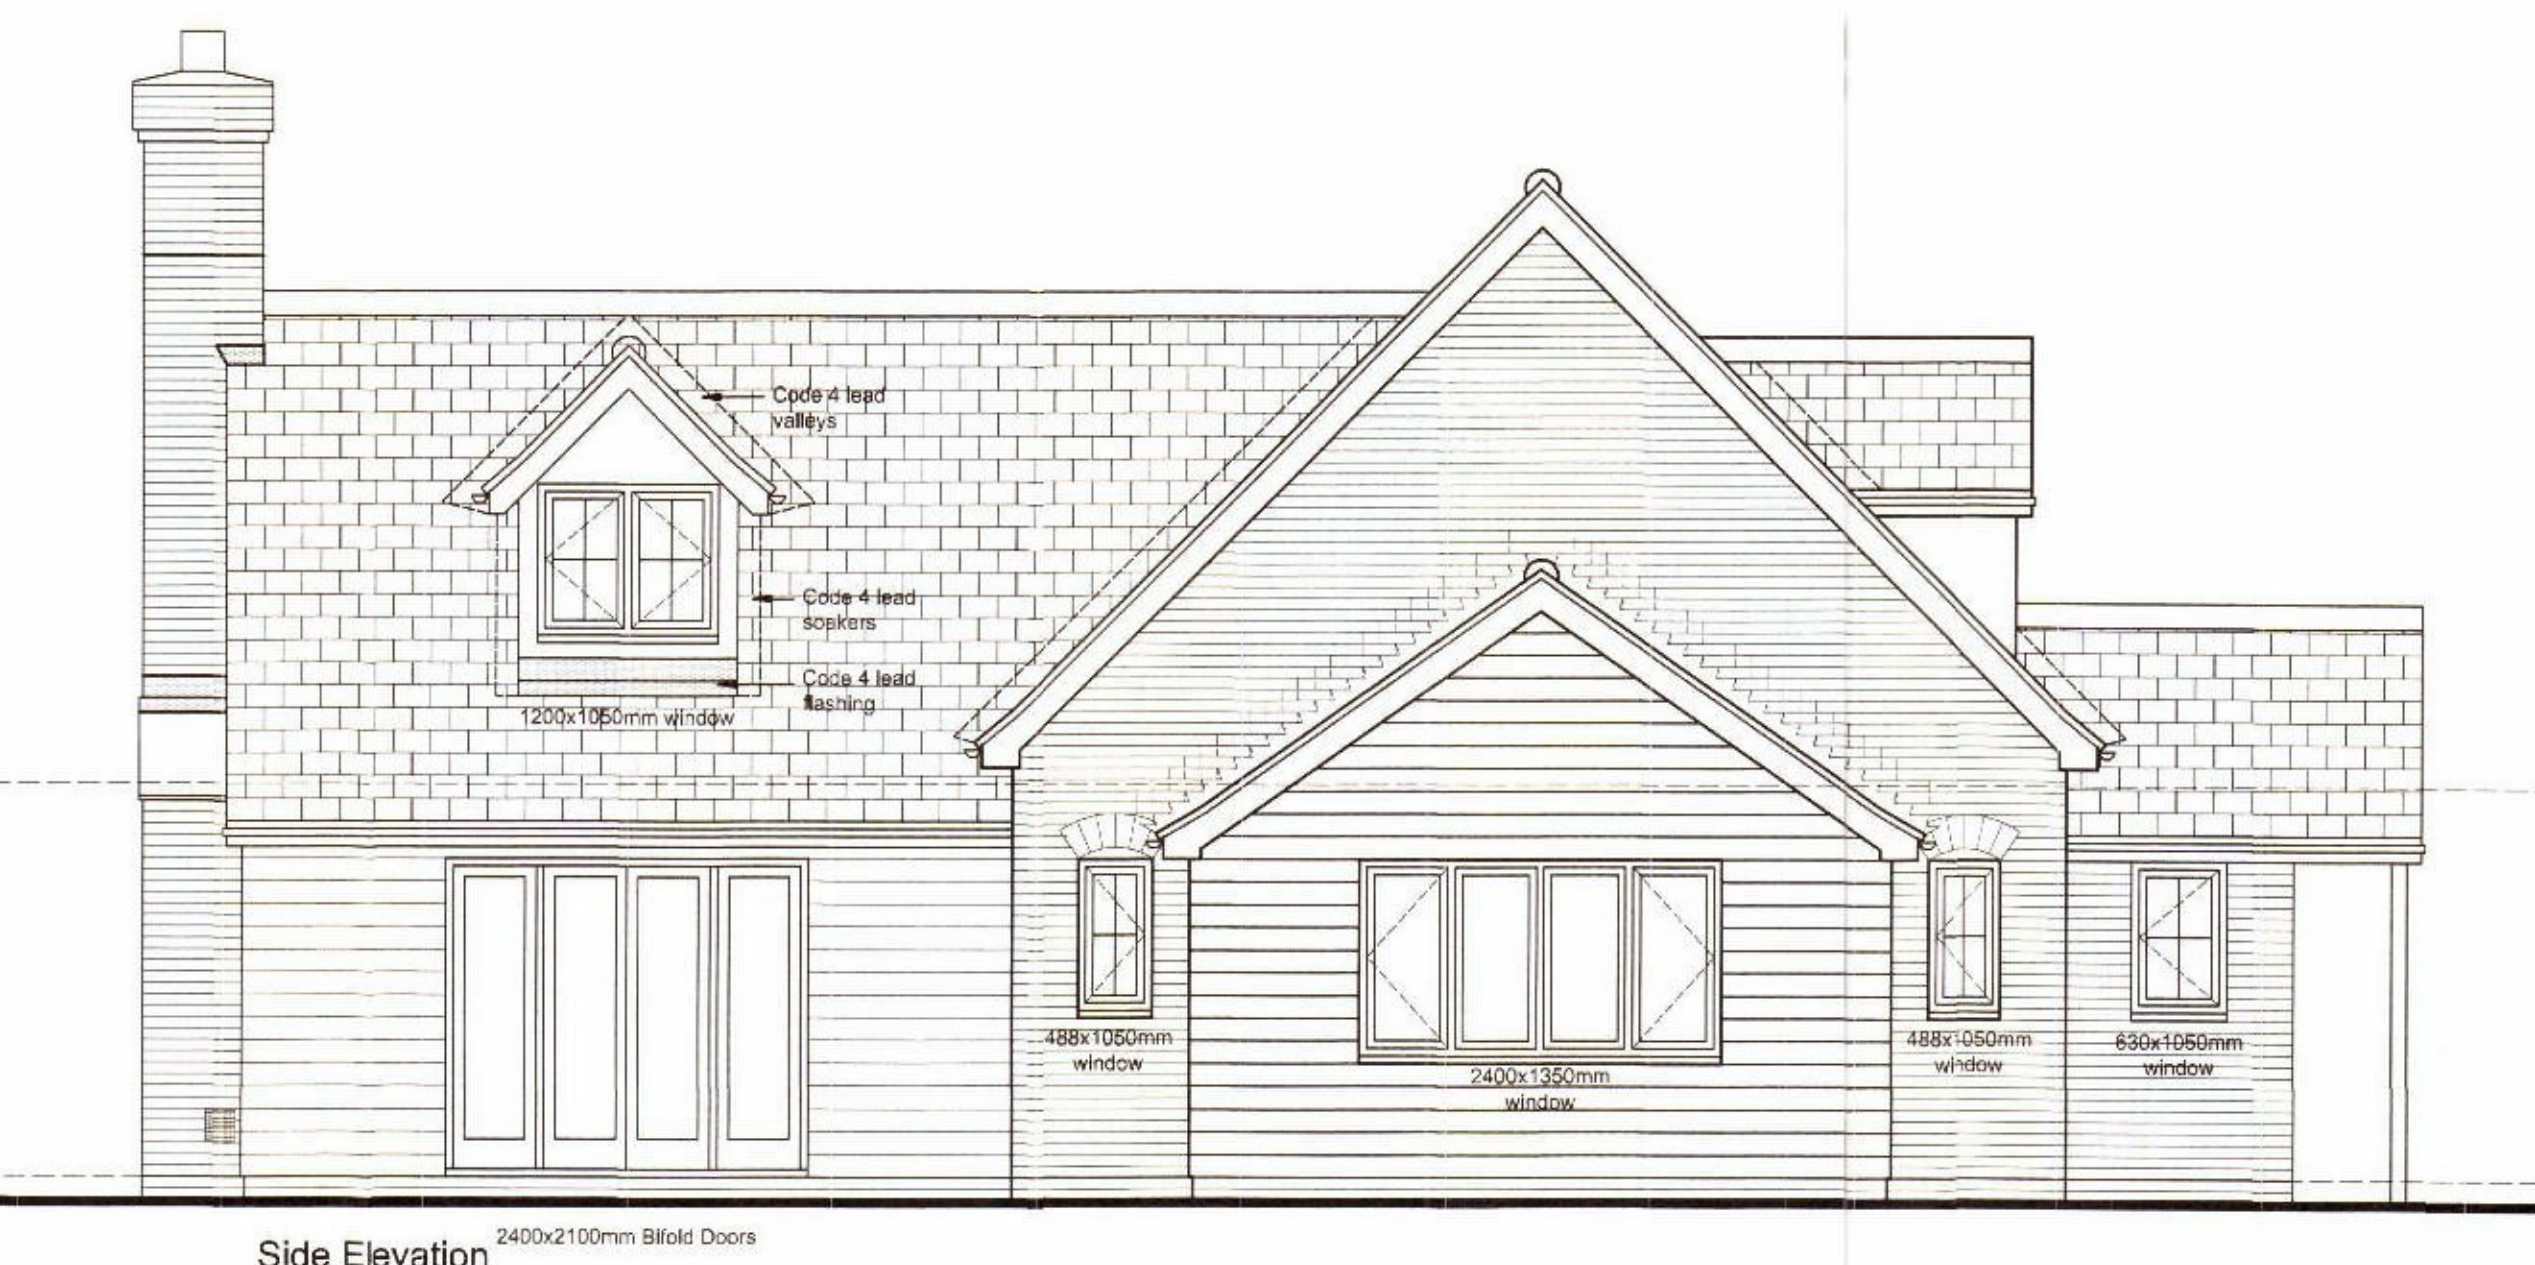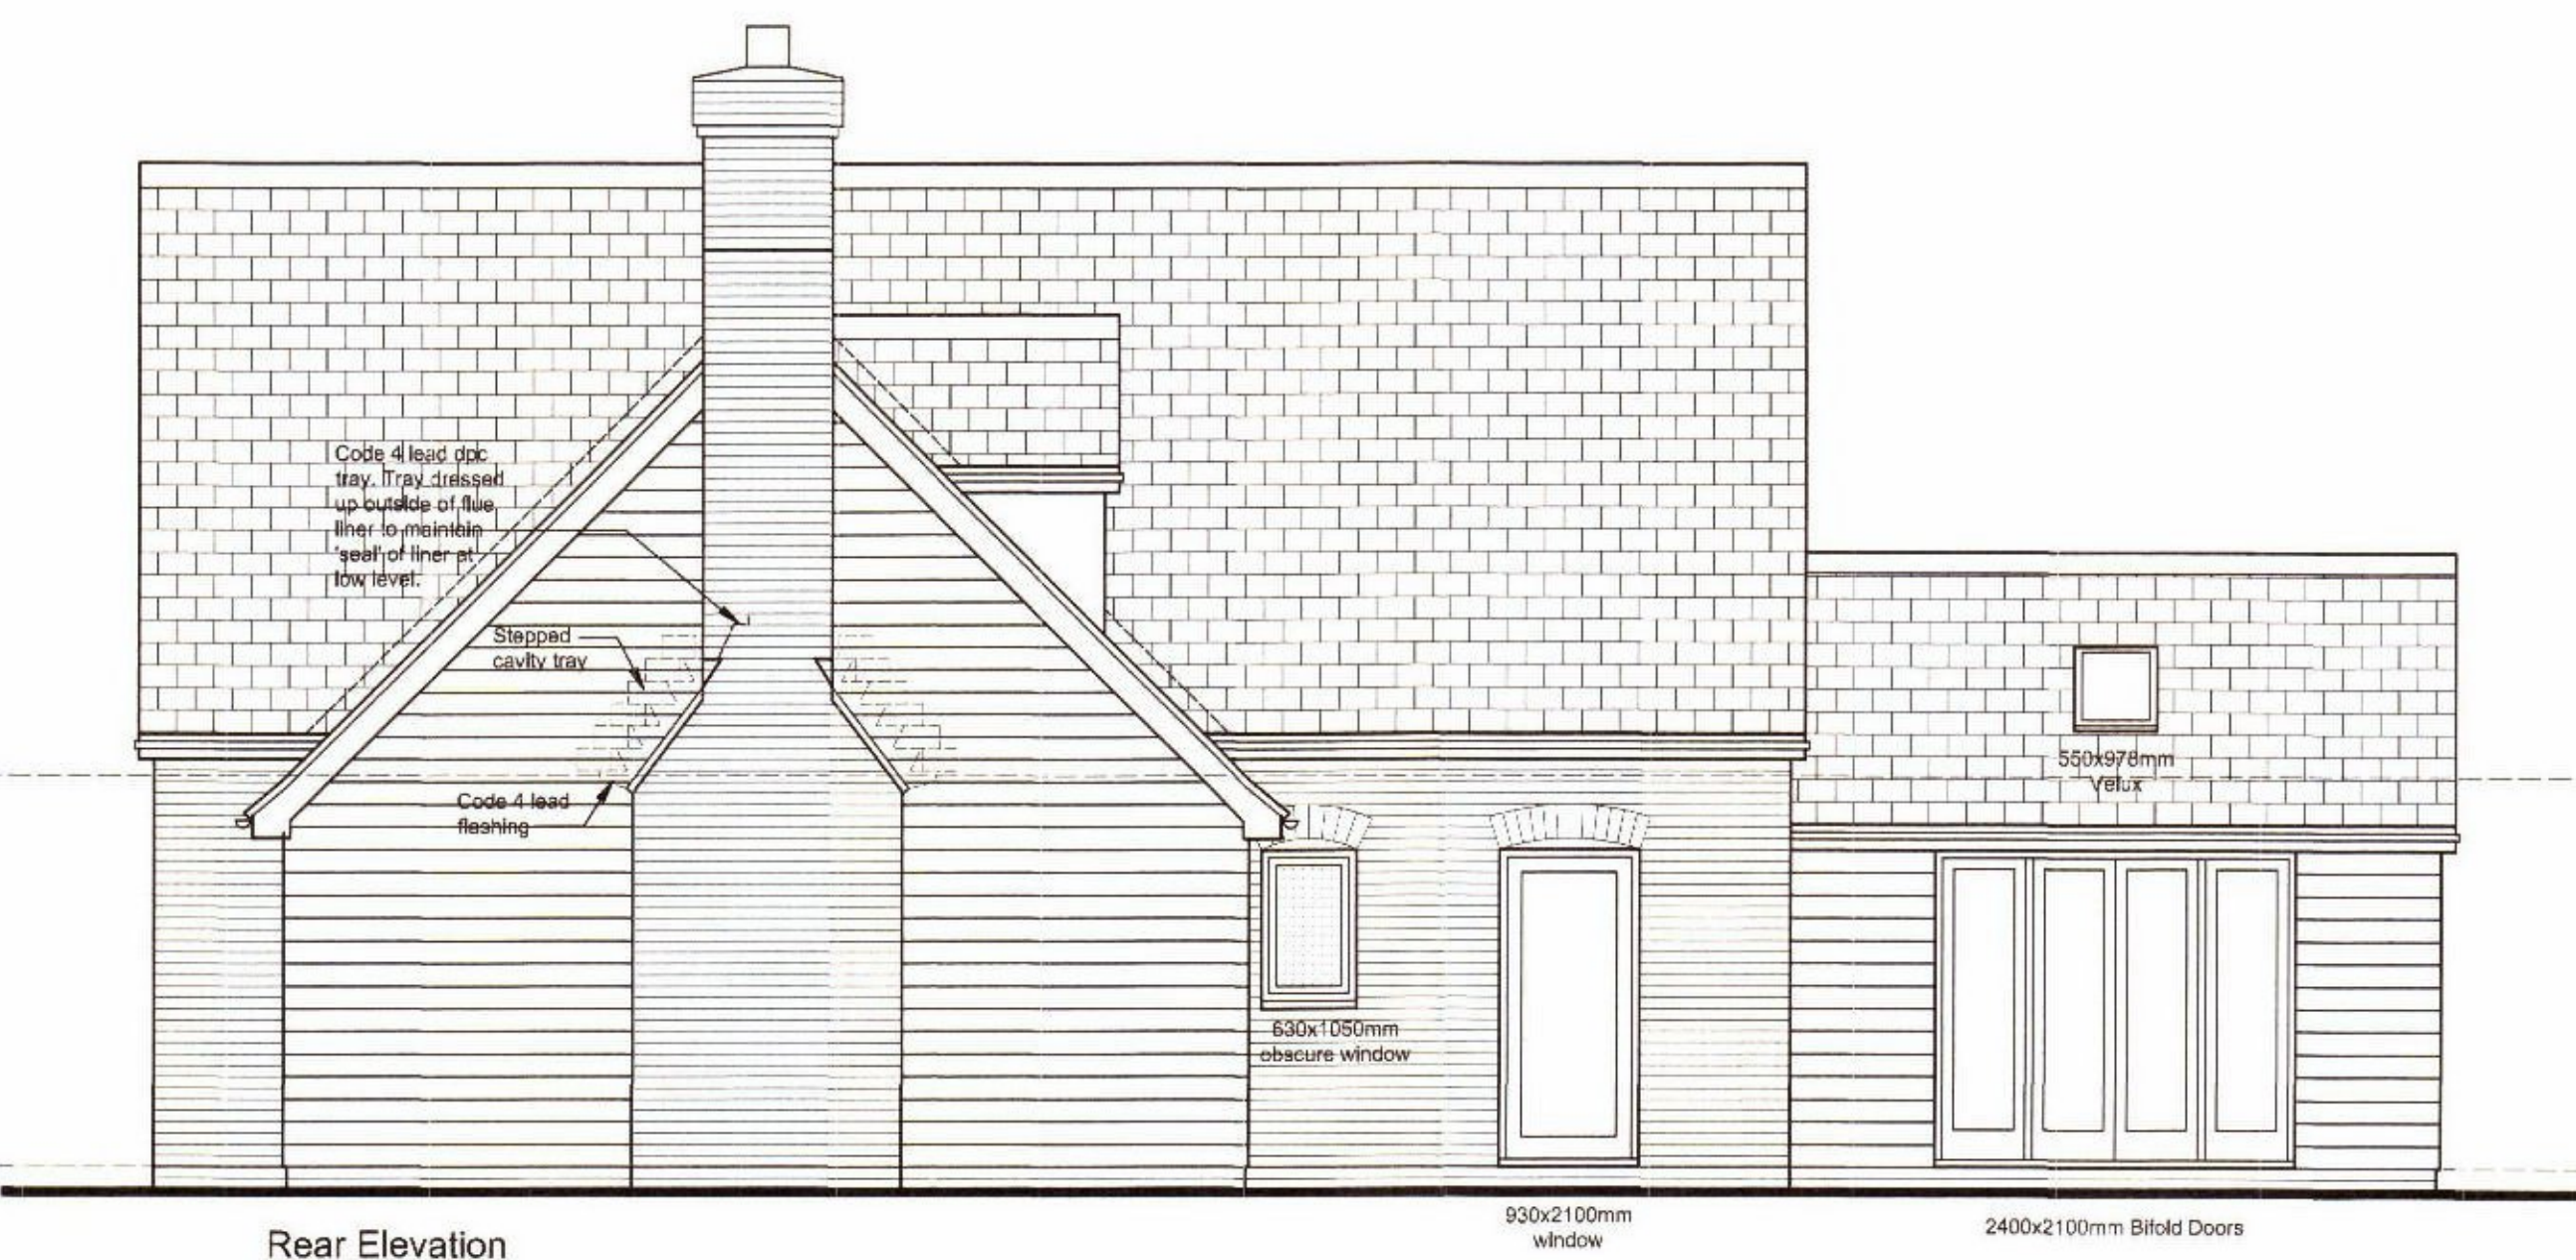

no: date: by: revision:

project:
New Dwelling,
Abbey Bottom Farm,
Harwich Road,
Wix, Manningtree,
Essex, CO11 2RY.

drawing title:
Elevations as Proposed

client:
Mrs Milwain

date: drawn: sheet:
04/17 FB

scale@A1: drawing no: revision:
1:50 1631-102

Paul Newbould
Planning & Building Design Services
78 Kings Ave., Holland on Sea, Clacton on Sea, Essex, CO15 5EP.
www.paulnewbould.co.uk County Design Group CDM Co-ordinator SVCS