


13° Vaulted Ceiling Throughout

Orders are subject to Omar Park Homes Limited Standard Terms & Conditions
 Copyright Omar Park Homes Limited - All rights reserved
 No part of this drawing may be reproduced or copied

APPROVED BY CUSTOMER
 Name: _____
 Signed Date: _____

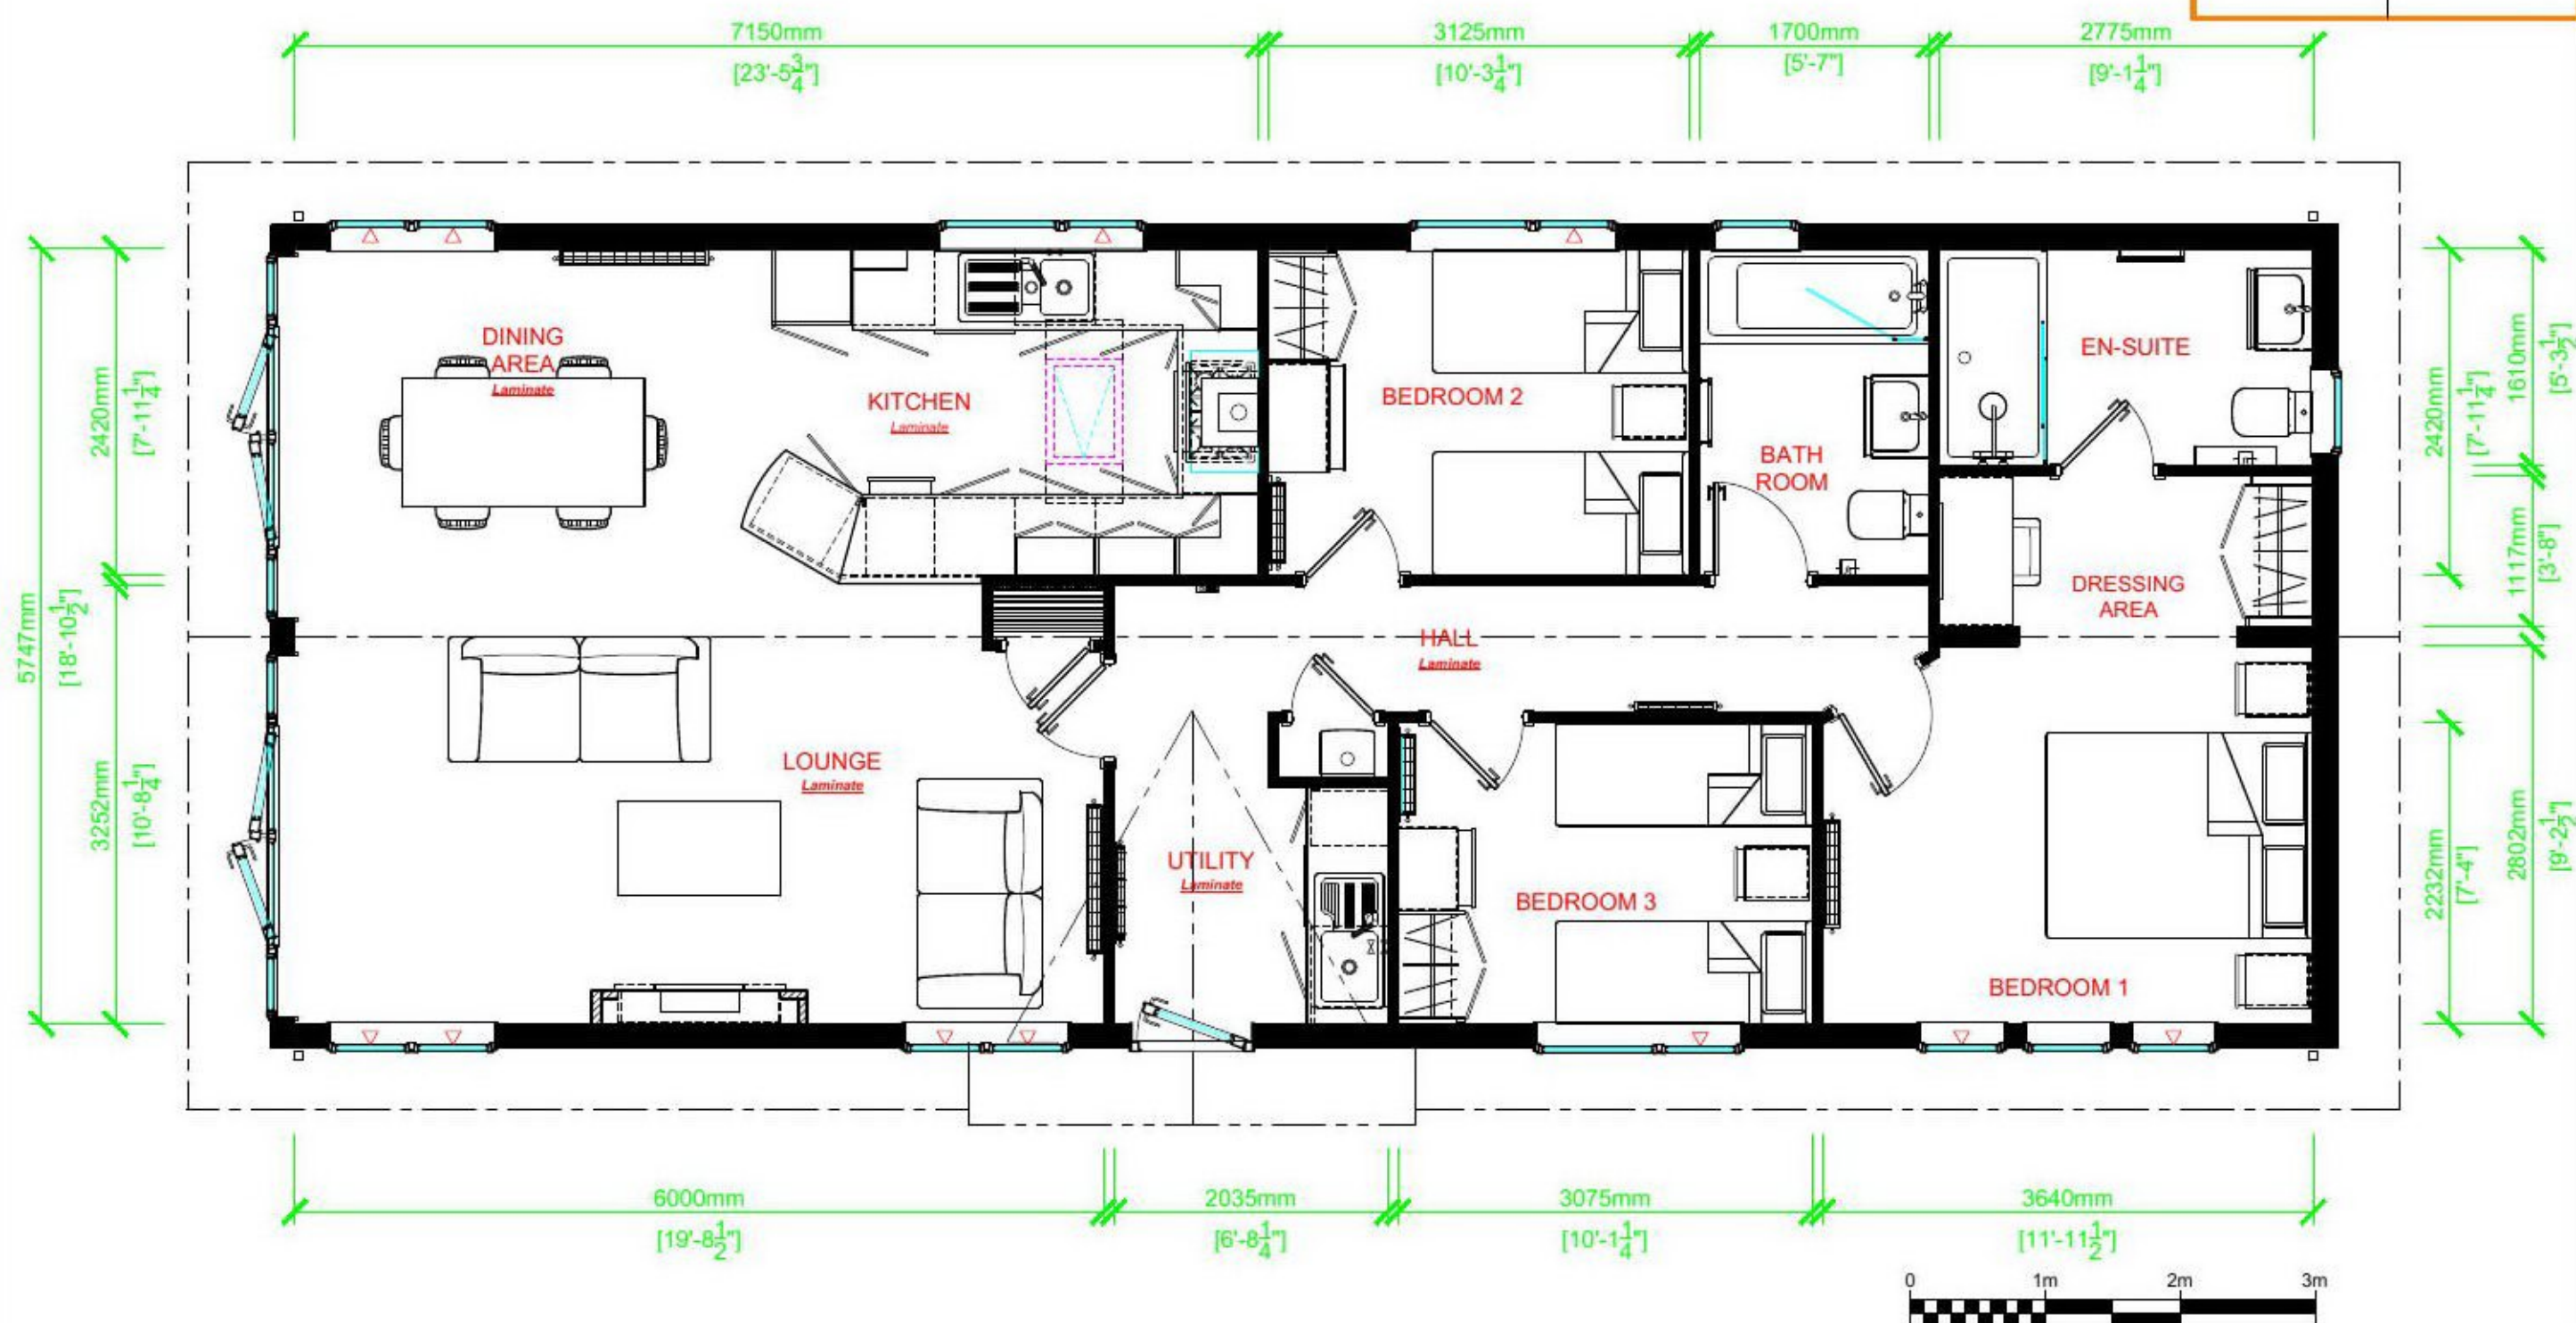

A

C

OMAR
 PARK & LEISURE HOMES
 London Road, Brandon, Suffolk. IP27 ONE

PARK OWNER: APPROXIMATE DIMENSIONS
 Please note that the following overhang dimensions will need to be considered in order to comply with the spacing requirements of the Model Standards - 1989 on your park.
 Overall Wall Length Including Cladding = 15.388m
 Overall Wall Width Including Cladding = 6.160m
 Overall Wall Length Including Roof & Windows = 16.434m
 Overall Wall Width Including Roof & Windows = 7.418m
 Maximum Transport Width = 3.752m
 Maximum Transport Height = 4.400m

15.240m x 6.012m (50'-0" x 20')
Kingfisher 3DB Utility
Omar Park Homes Ltd Std Plan 7420

No:	Revision:	Date:	Date:
			Scale: 1:50
			Drawn By:
			Drawing No:
			Serial No:

This home is designed in accordance with BS.3632