

PROPOSED FOOTPRINT


Scale 1:50



EXISTING FOOTPRINT



No 28

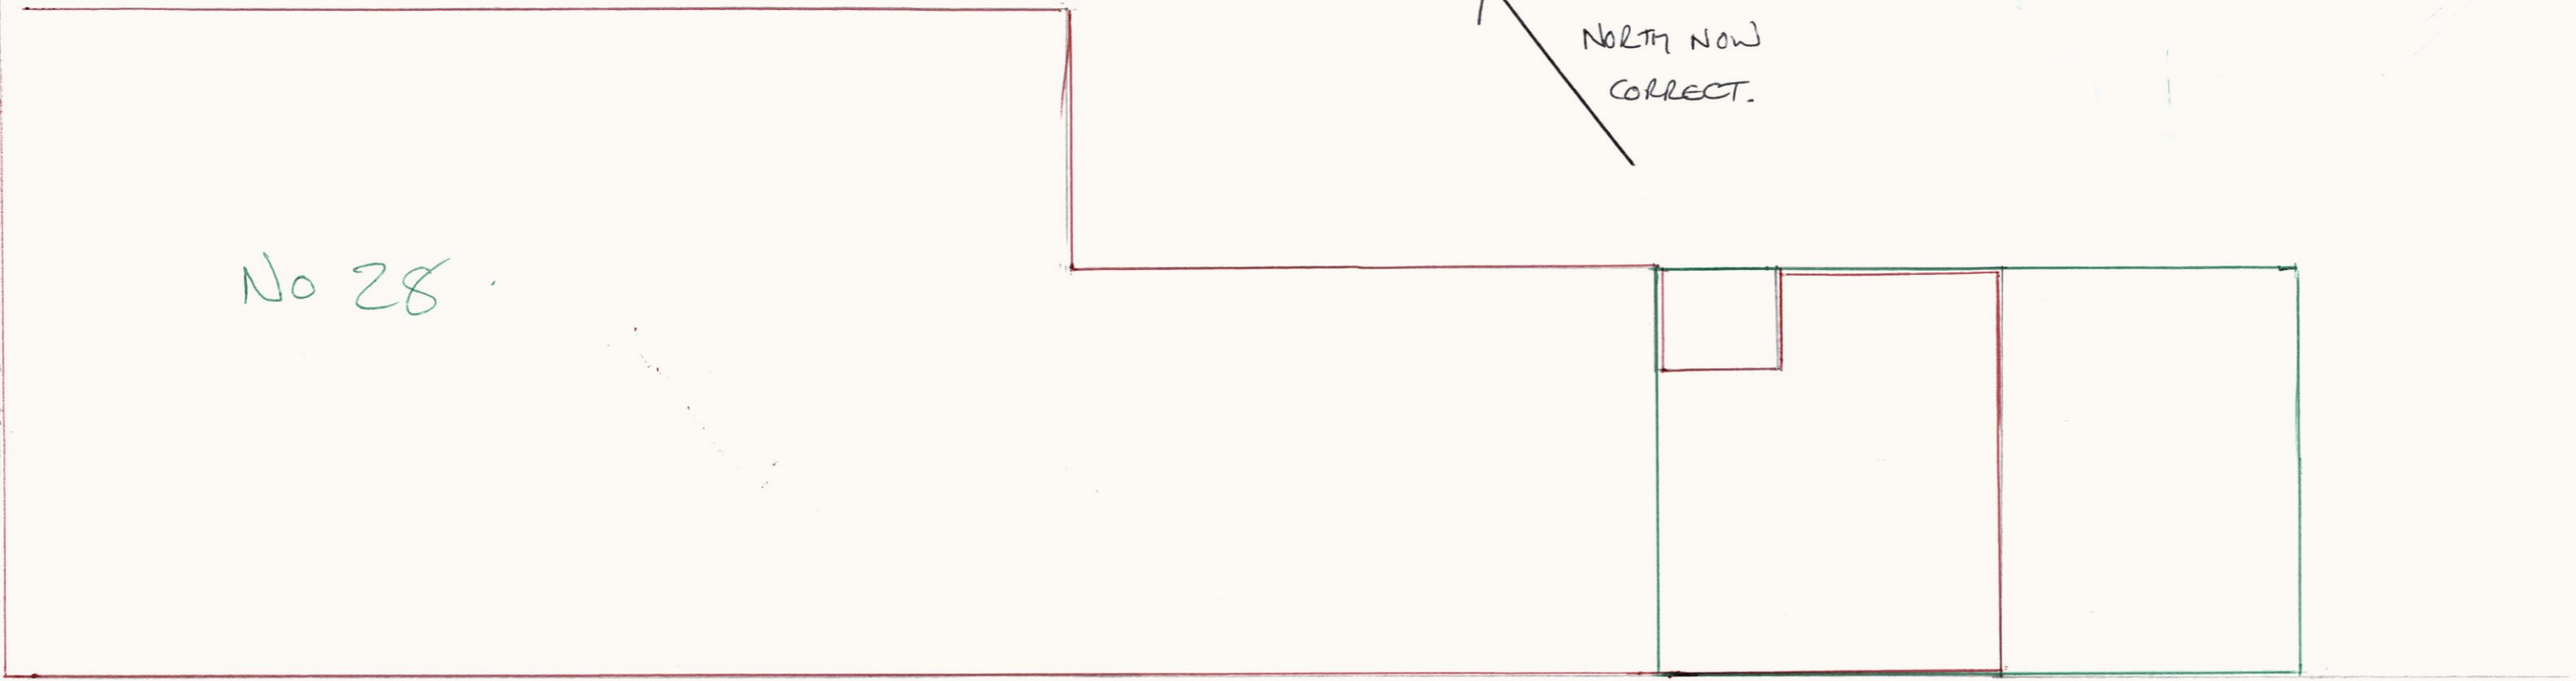

THE RED OUTLINE IS THE EXISTING ORIGINAL DWELLING.
THERE HAVE BEEN NO EXTENSIONS.