



Proposed Eastern Plan

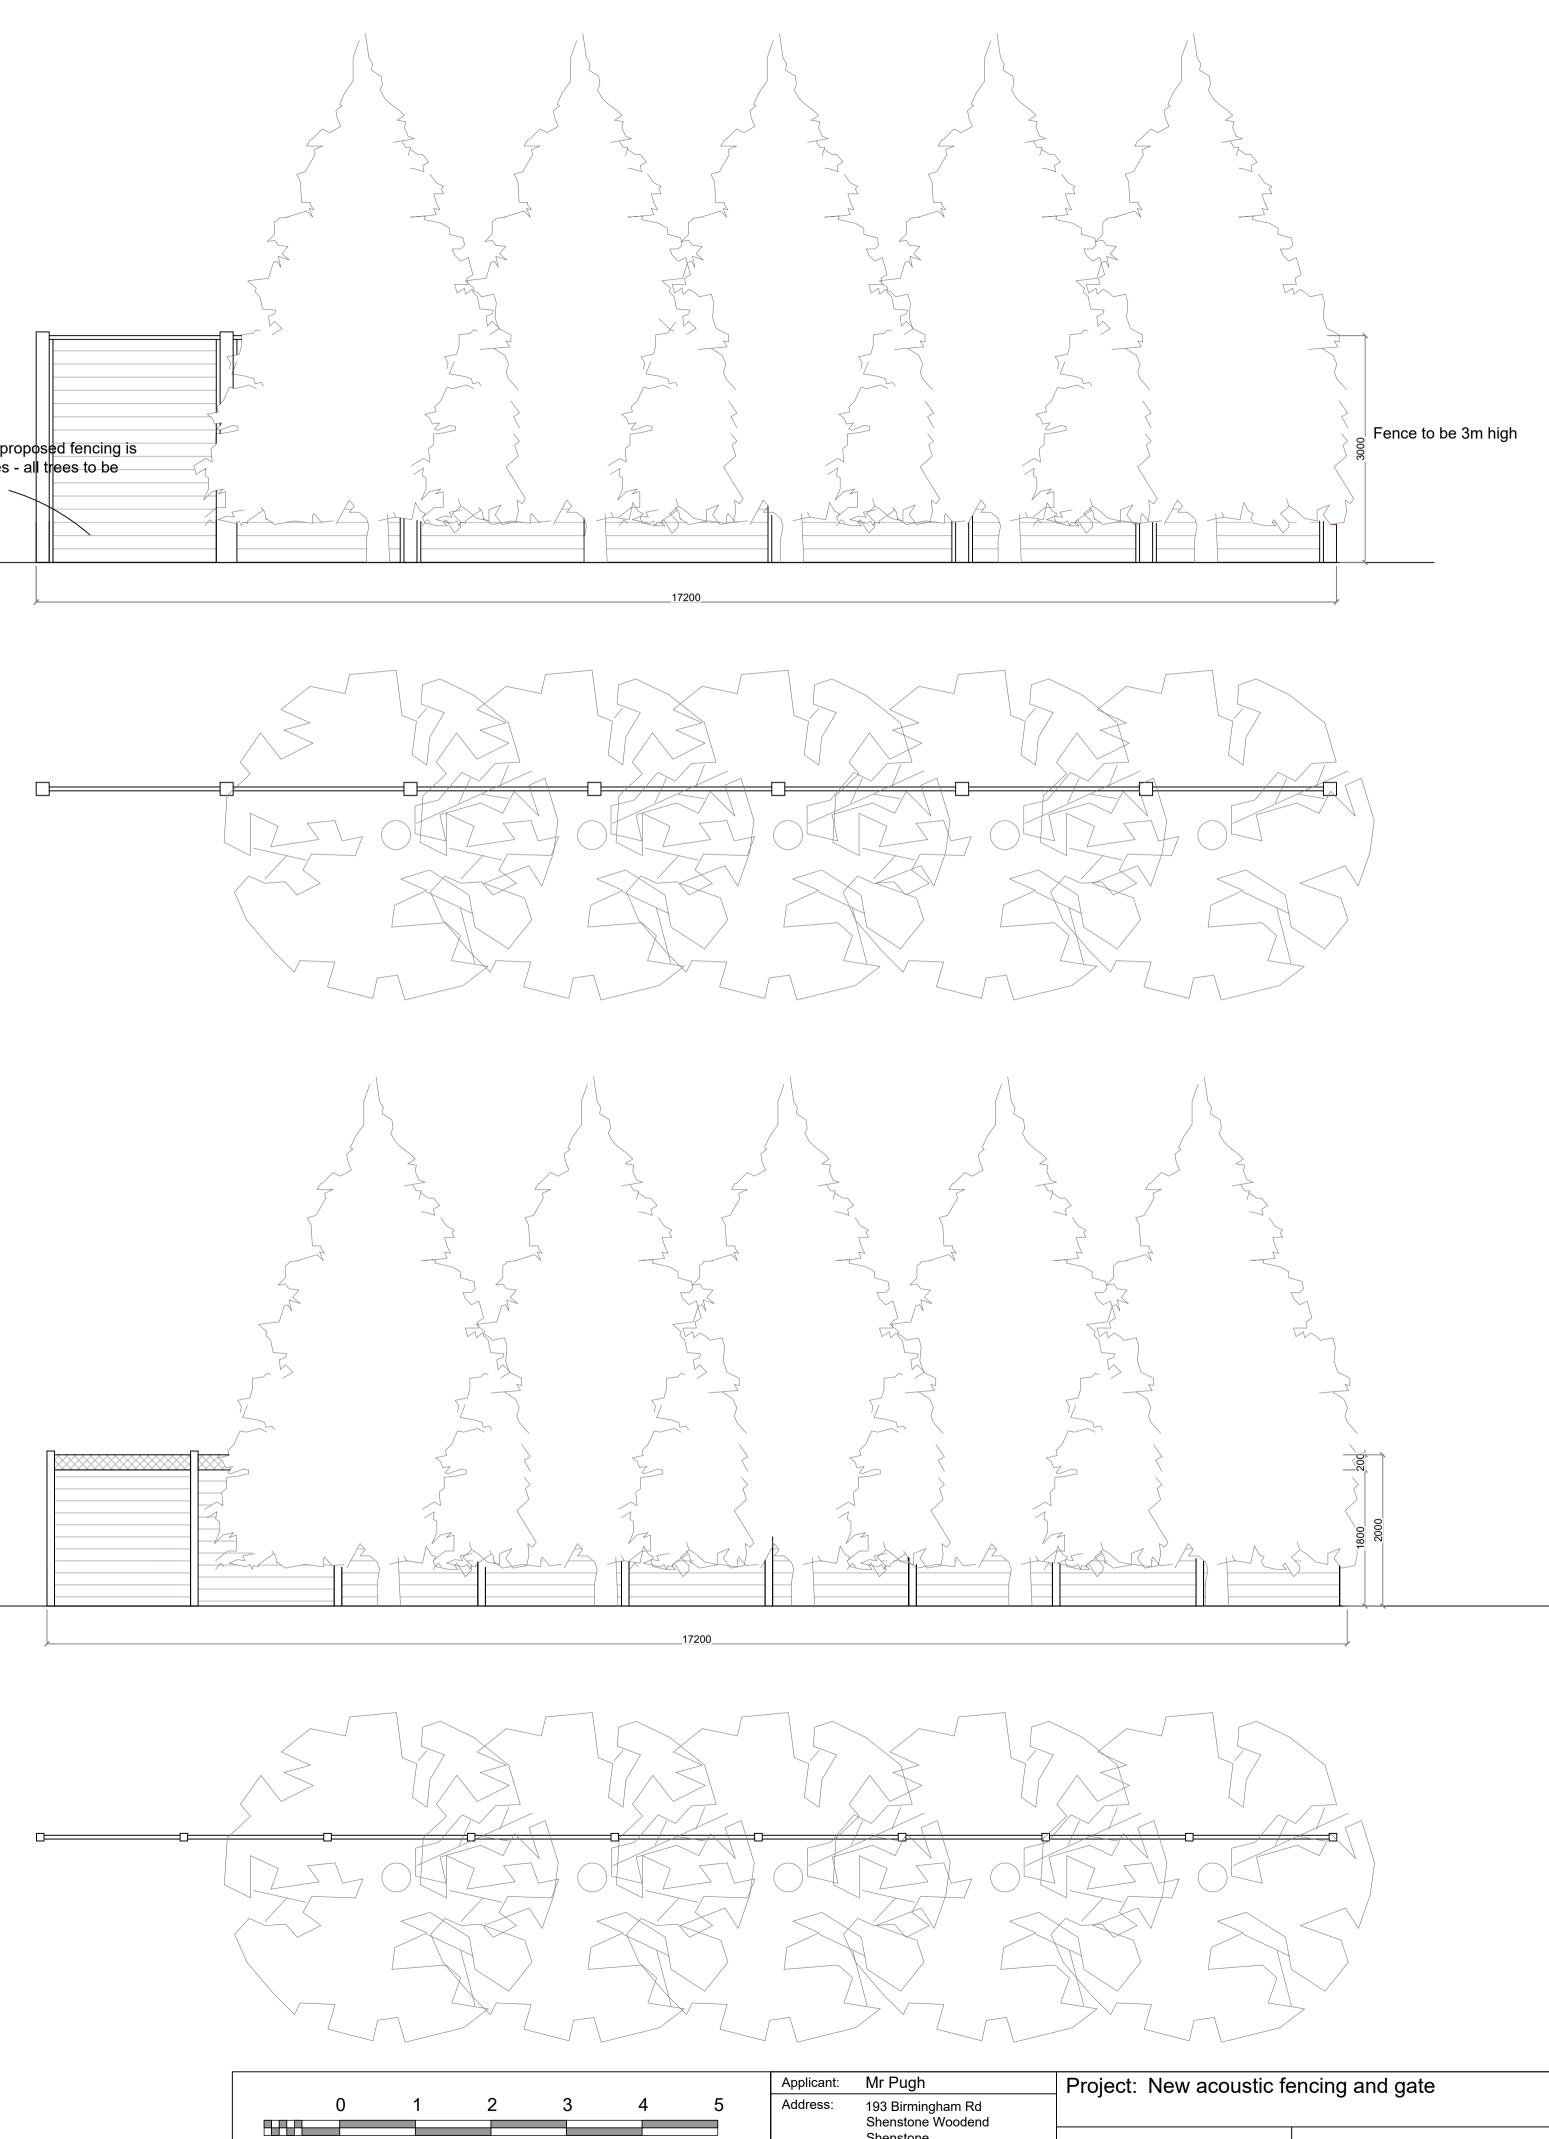

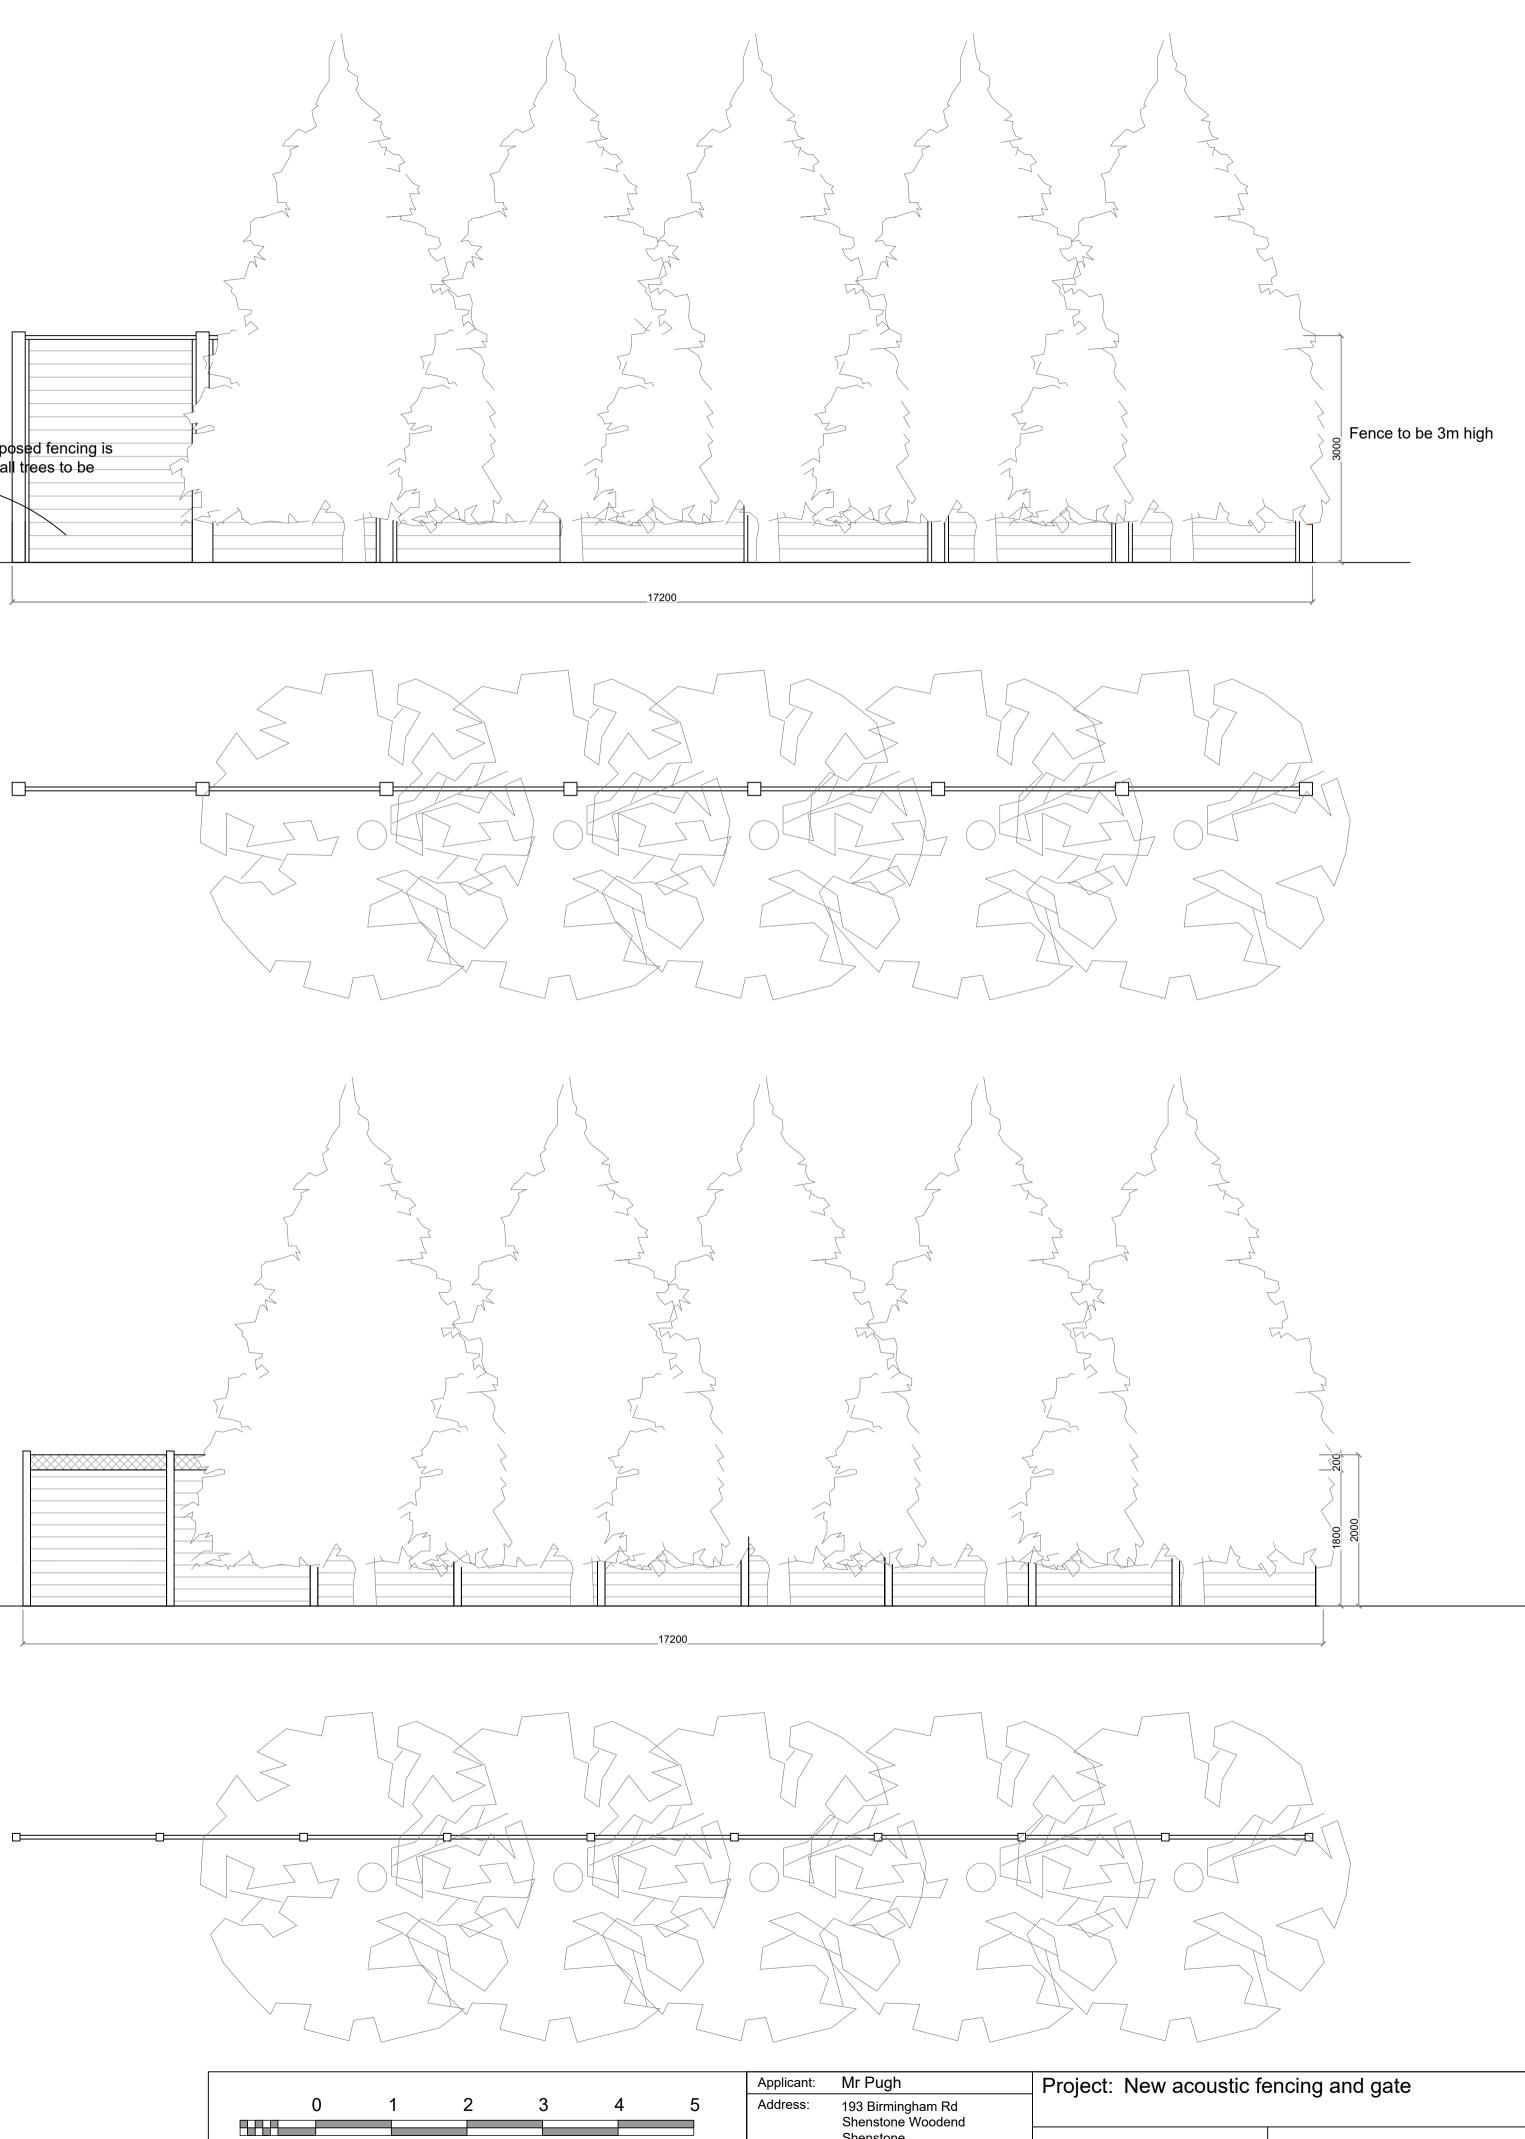

Scale 1:50

Revision date:

PLA001

Plan No:

Existing and proposed plan and elevations

ing