
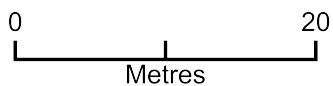


Three Meter Acoustic Fence 193 Birmingham Road Shenstone Wood End WS14 0PA

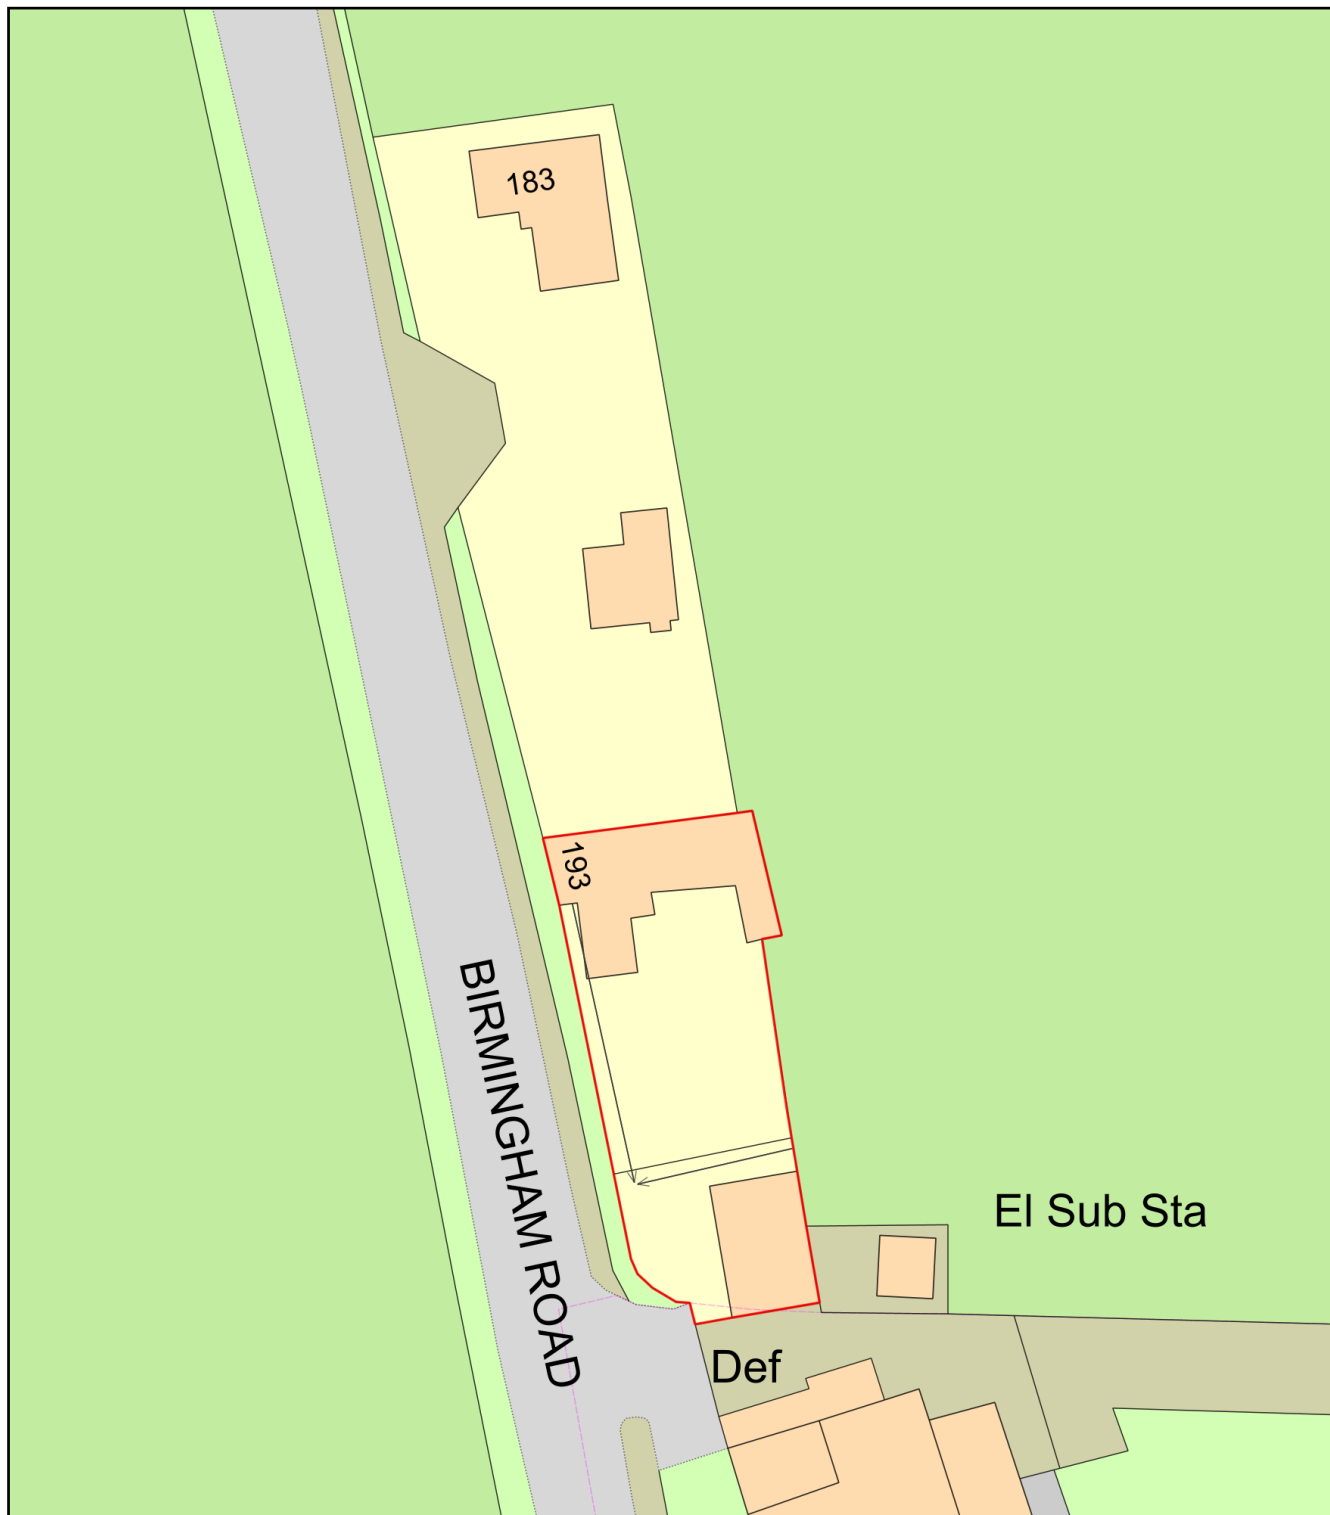

Plan Produced for: Lichfield District Council

Date Produced: 11 Aug 2021

Plan Reference Number: TQRQM21223121742062

Scale: 1:500 @ A4