



Proposed Site Entrance Plan \_ scale 1:50 @ A1



Indicative precedent images suggesting the style of entrance gate that will be created

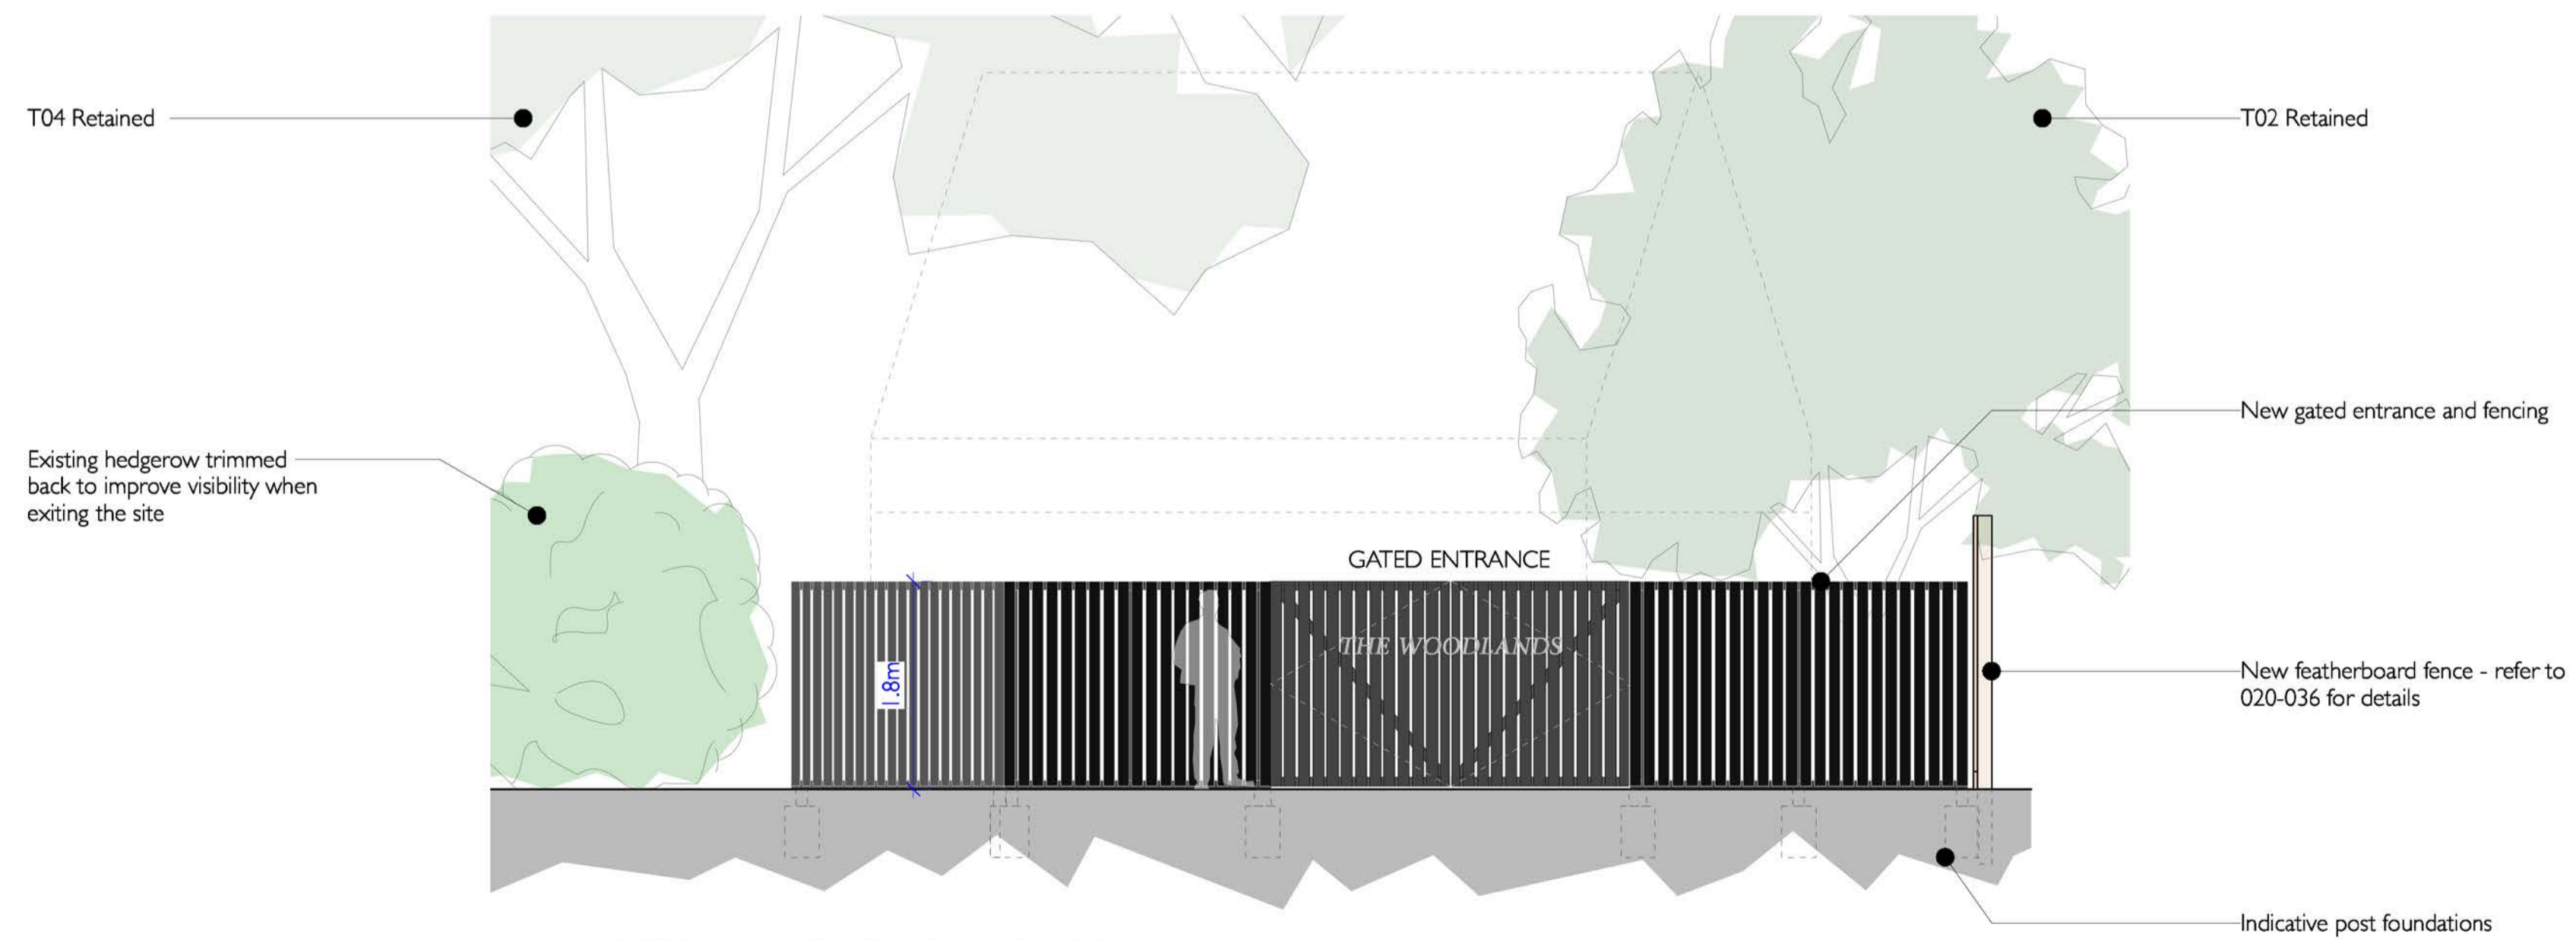

Boundary 01 (B1) Entrance Gate Elevation \_ scale 1:50 @ A1

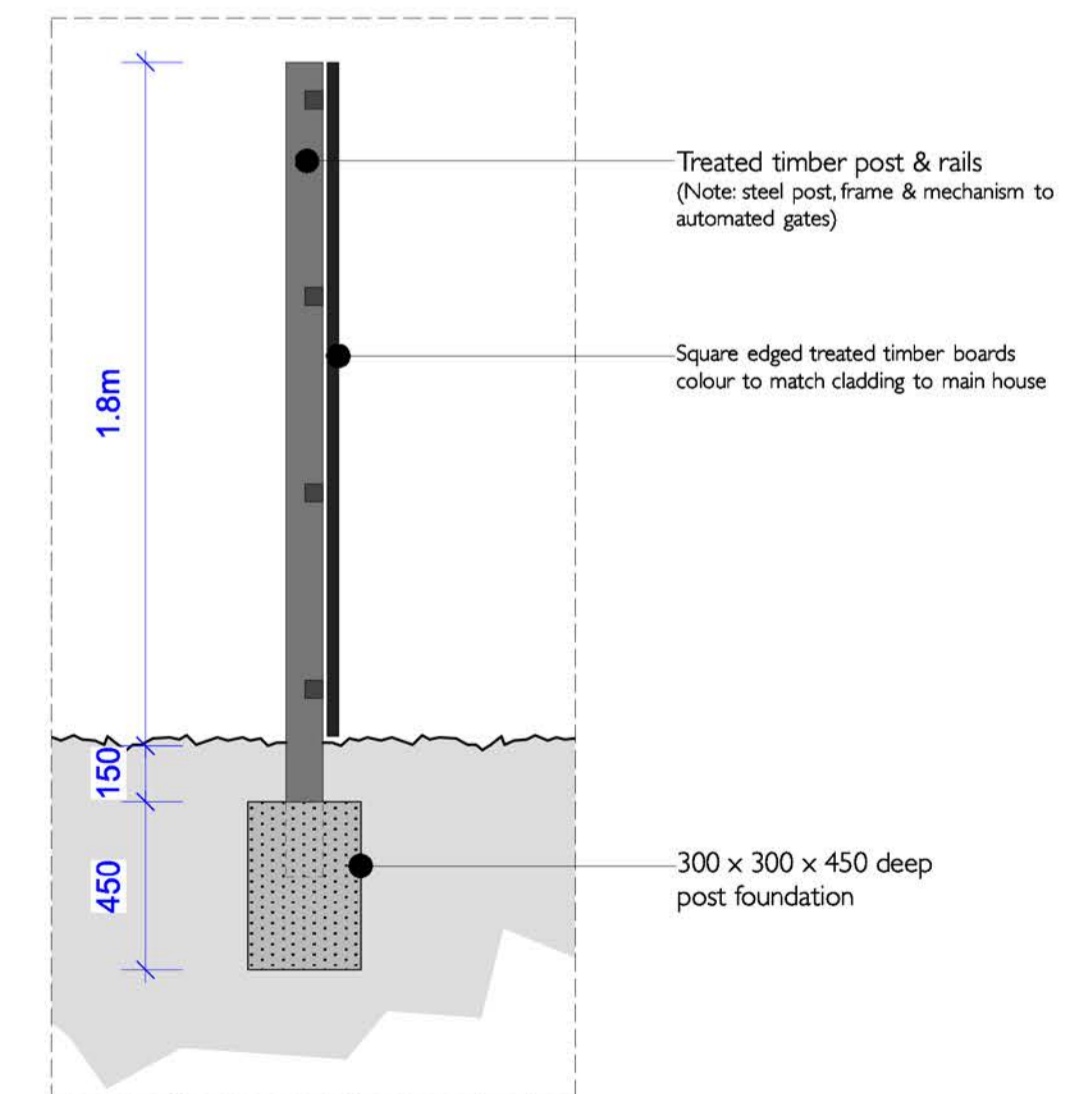

Post Detail \_ scale 1:25 @ A1

Revisions
REV A -19.08.21- Drawing ammended to incorporate front gates discharged as part of condition 6

## SECTION 73 APPLICATION

PROJECT NAME _ Woodlands House, Elford	drawing 020.004	revision A	drawn by JC
DRAWING NAME _ Proposed Landscape Details	scale As shown @ A1	date AUG 21	status -