
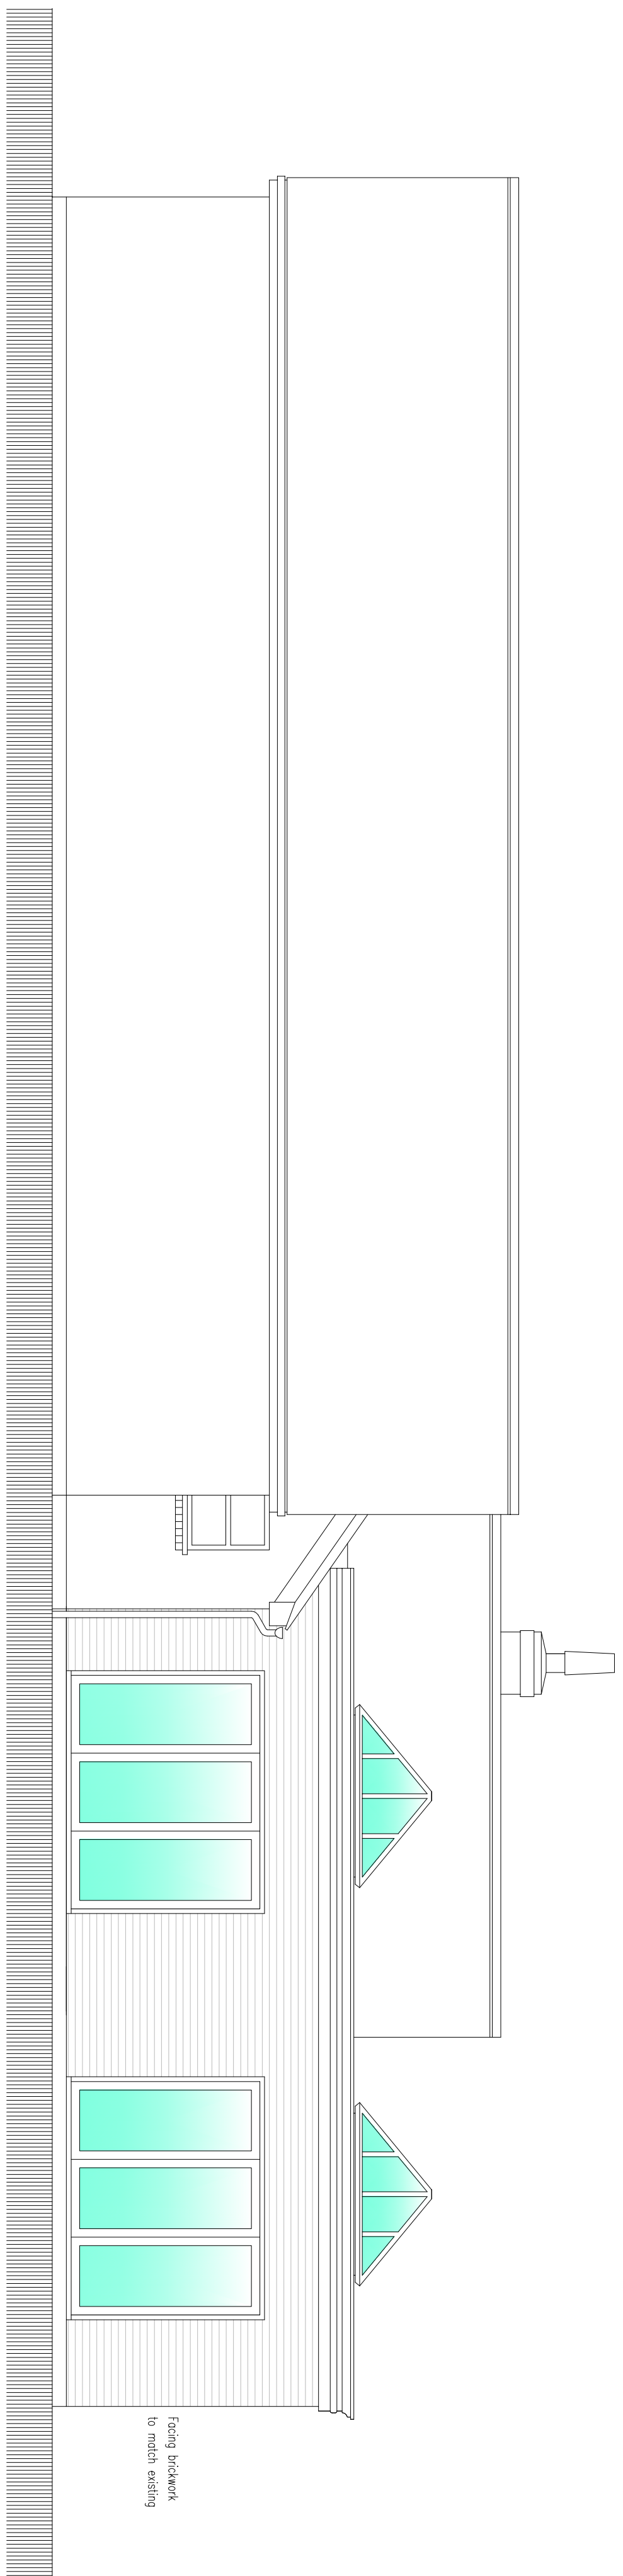



Notes

Roof Construction
Flat roof to comprise of high performance roofing felt system on 110mm Celotex flat roof insulation on vapour control barrier and s/w. Firing strips to create tails for rainwater on Posa! Ceiling joists by Specialist supplier built into ceiling to be 1 no. layer of 12.5mm thick wallboard Strip wallplate to external walls using 30 x 2.5 galv. mild steel strips at 1200mm c/c with 900mm long vertical tails securely fixed. Where ceiling joists run parallel to external walls 3 no. members with 30 x 3 galv. mild steel strips

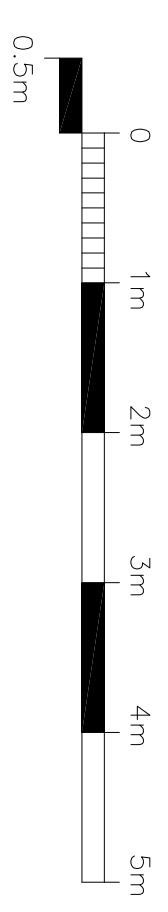


Proposed side elevation

[west facing]

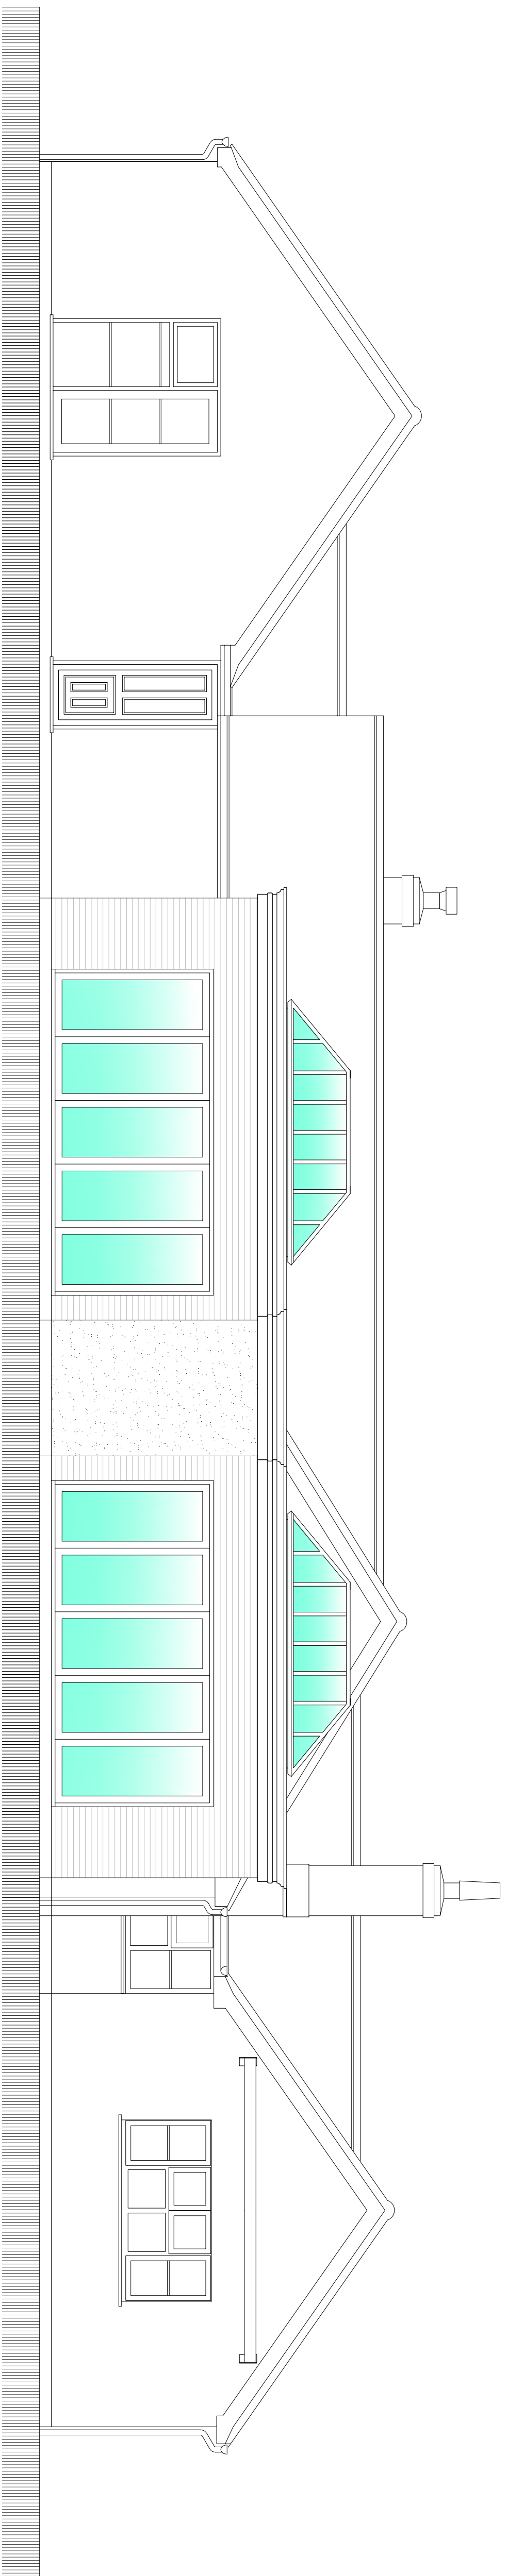

Proposed rear elevation

[south facing]

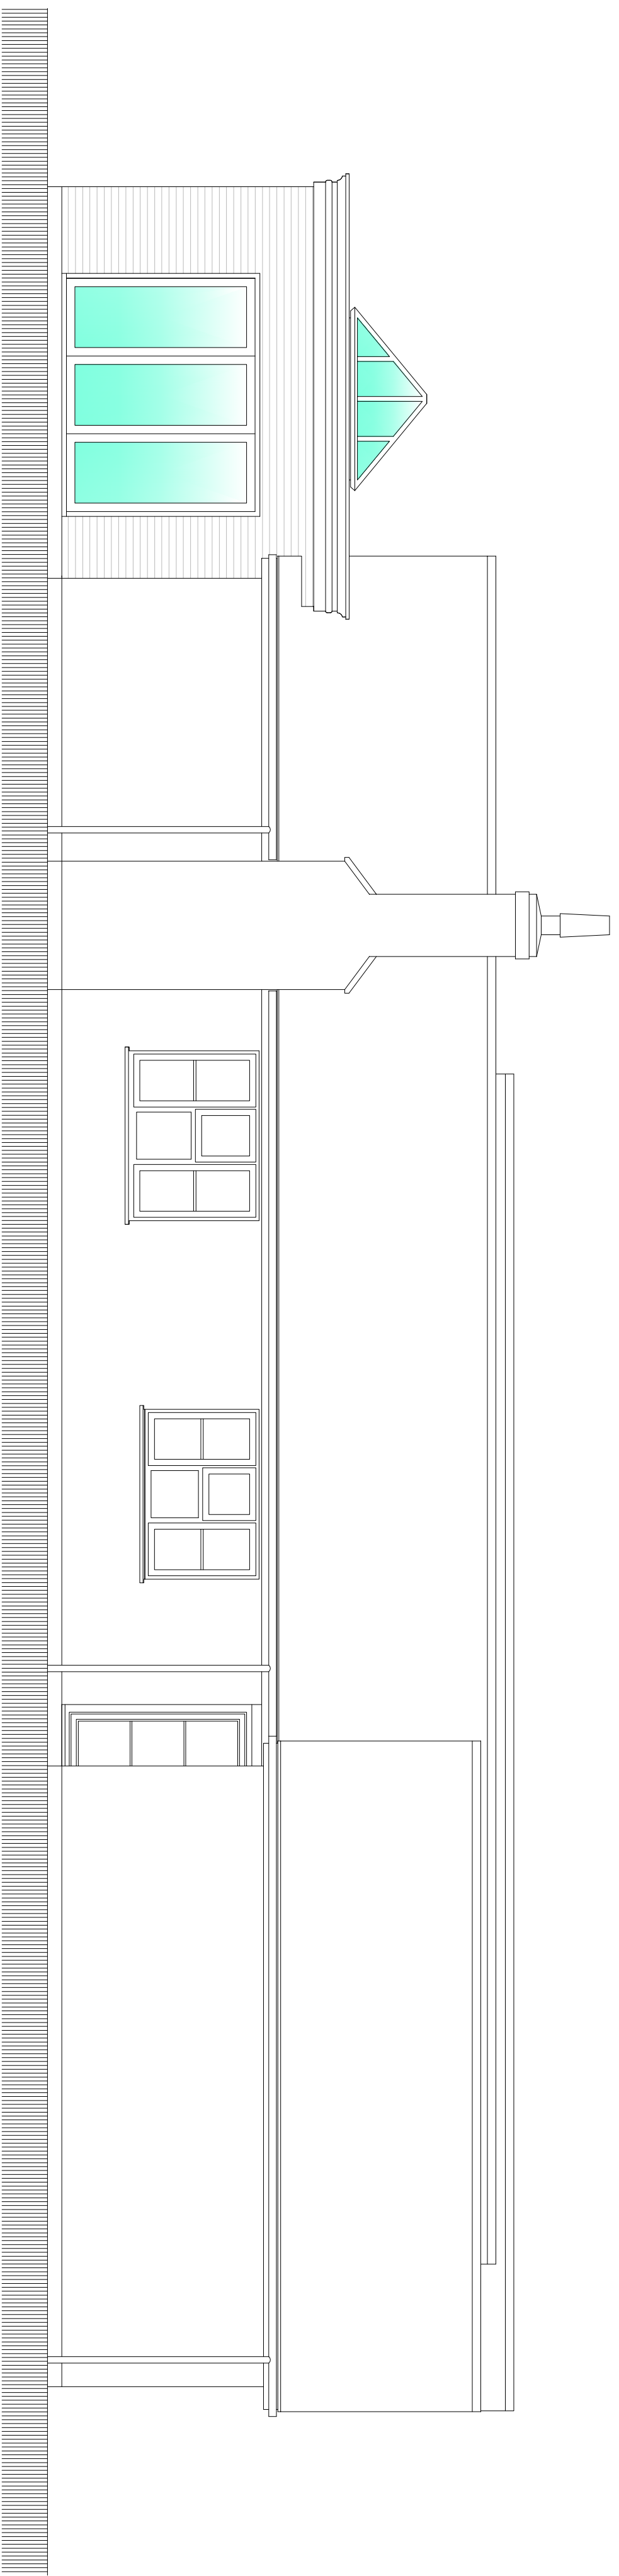

Proposed side elevation

[east facing]

Client
Mr & Mrs Davies

Project
Beech Croft, Eford Park,
Eford, B79 9DF

BREAKWELL DESIGN

Tel 01827 266057 / 0773 334 8880

Drawg title
Proposed Elevations

Date
July 2021

Project no.
678

Drawg no.
04