




01_Elevation C - North Proposed

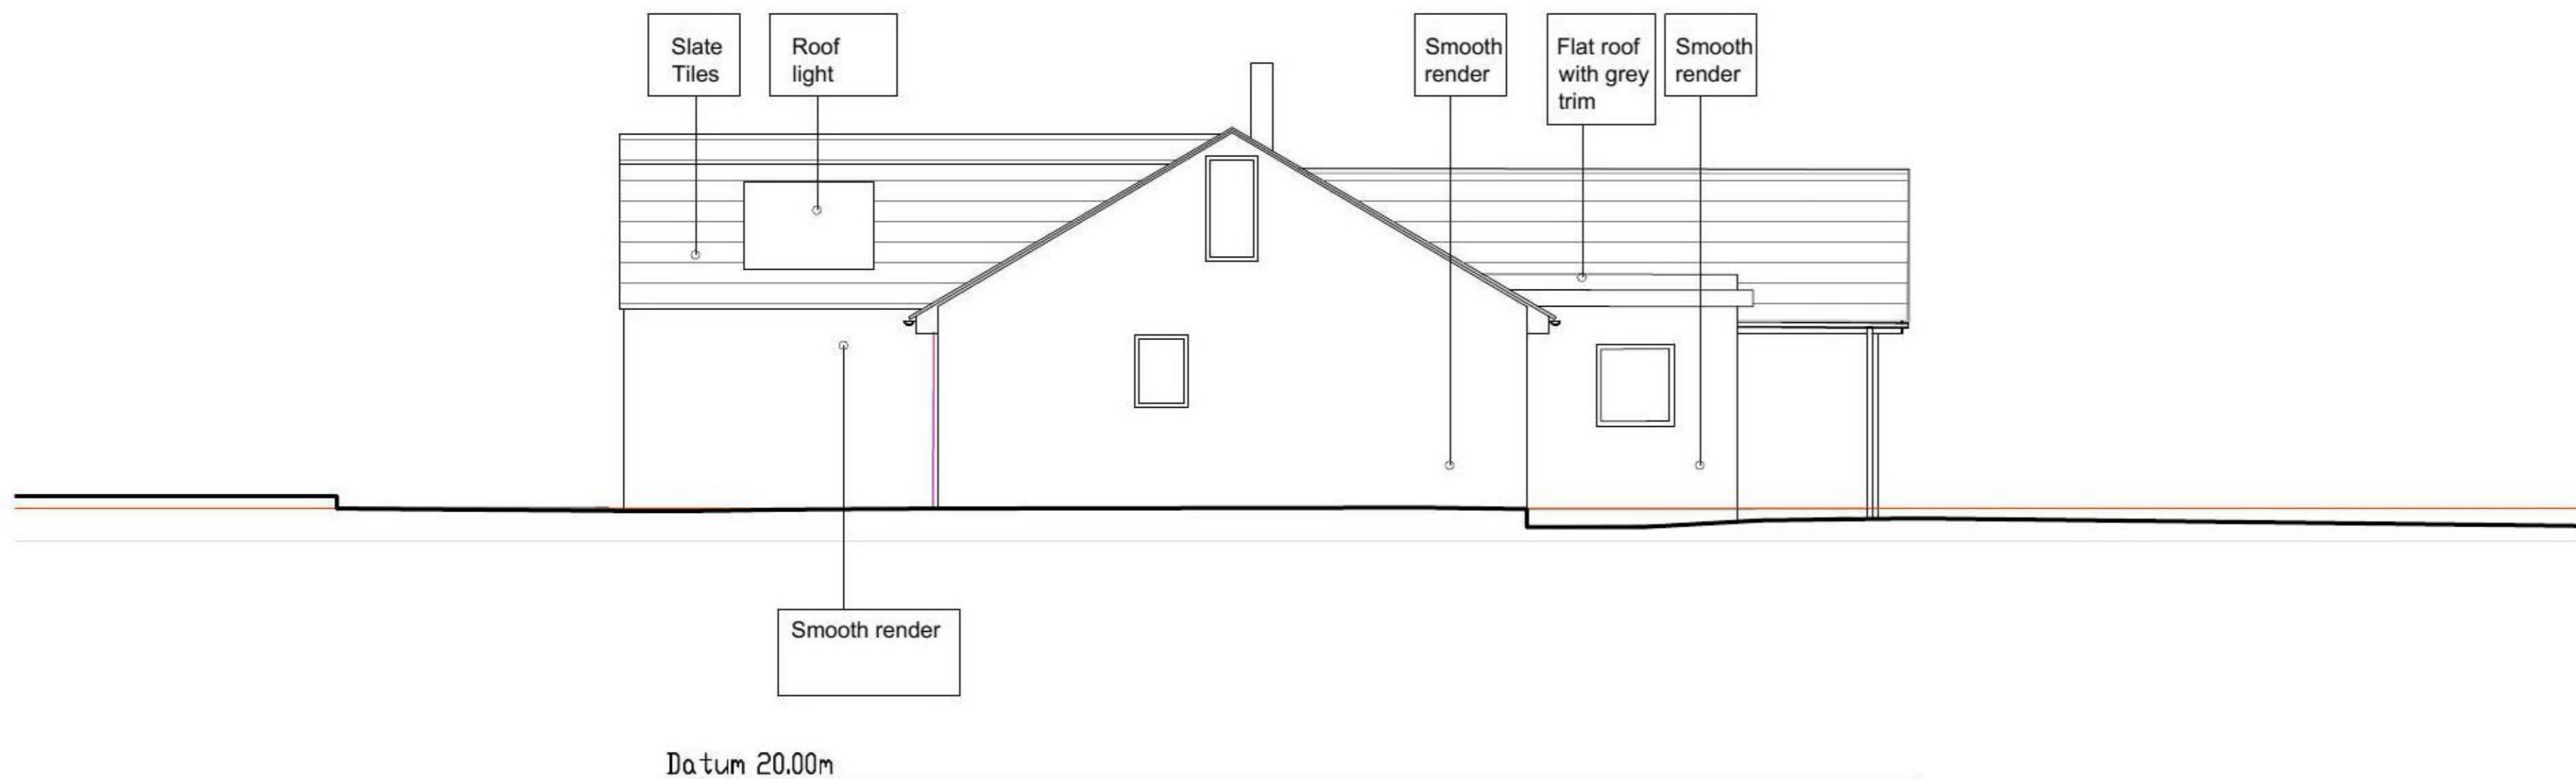

02_Elevation D - West Proposed

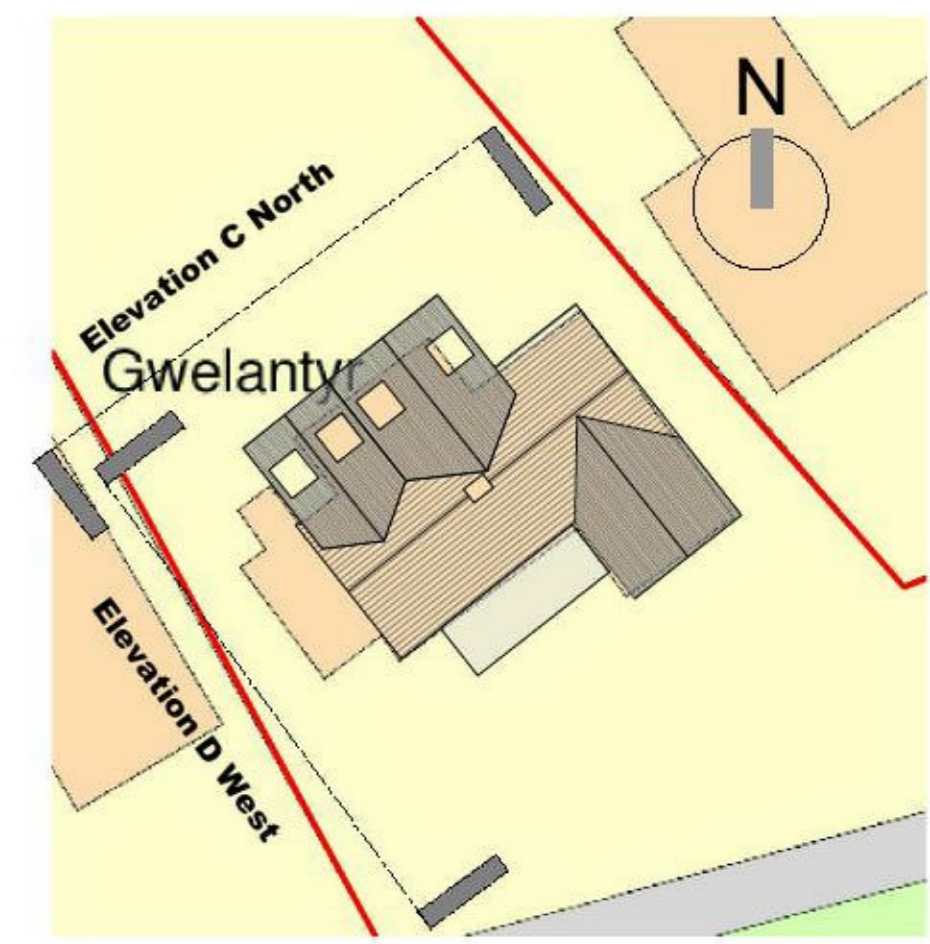

Reference Plan 1:500

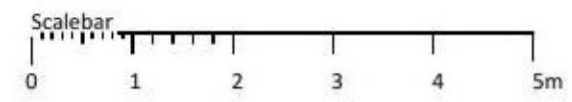

project Gwelantyr, Swanpool Falmouth, TR11 5BA client Linda and Robert Kitchen	drawing title: Elevations- Proposed North and West date: April 21 scale: 1:100 @ A3				
 LANE ARCHITECTS 29 North Parade/ Falmouth/ TR11 2TE andrea@lanearchitects.co.uk/ www.lanearchitects.co.uk	<table border="1"> <tr> <td>drawing number</td> <td>revision</td> </tr> <tr> <td>GW_GA_113</td> <td>/</td> </tr> </table>	drawing number	revision	GW_GA_113	/
drawing number	revision				
GW_GA_113	/				