





01_Elevation C - North Existing

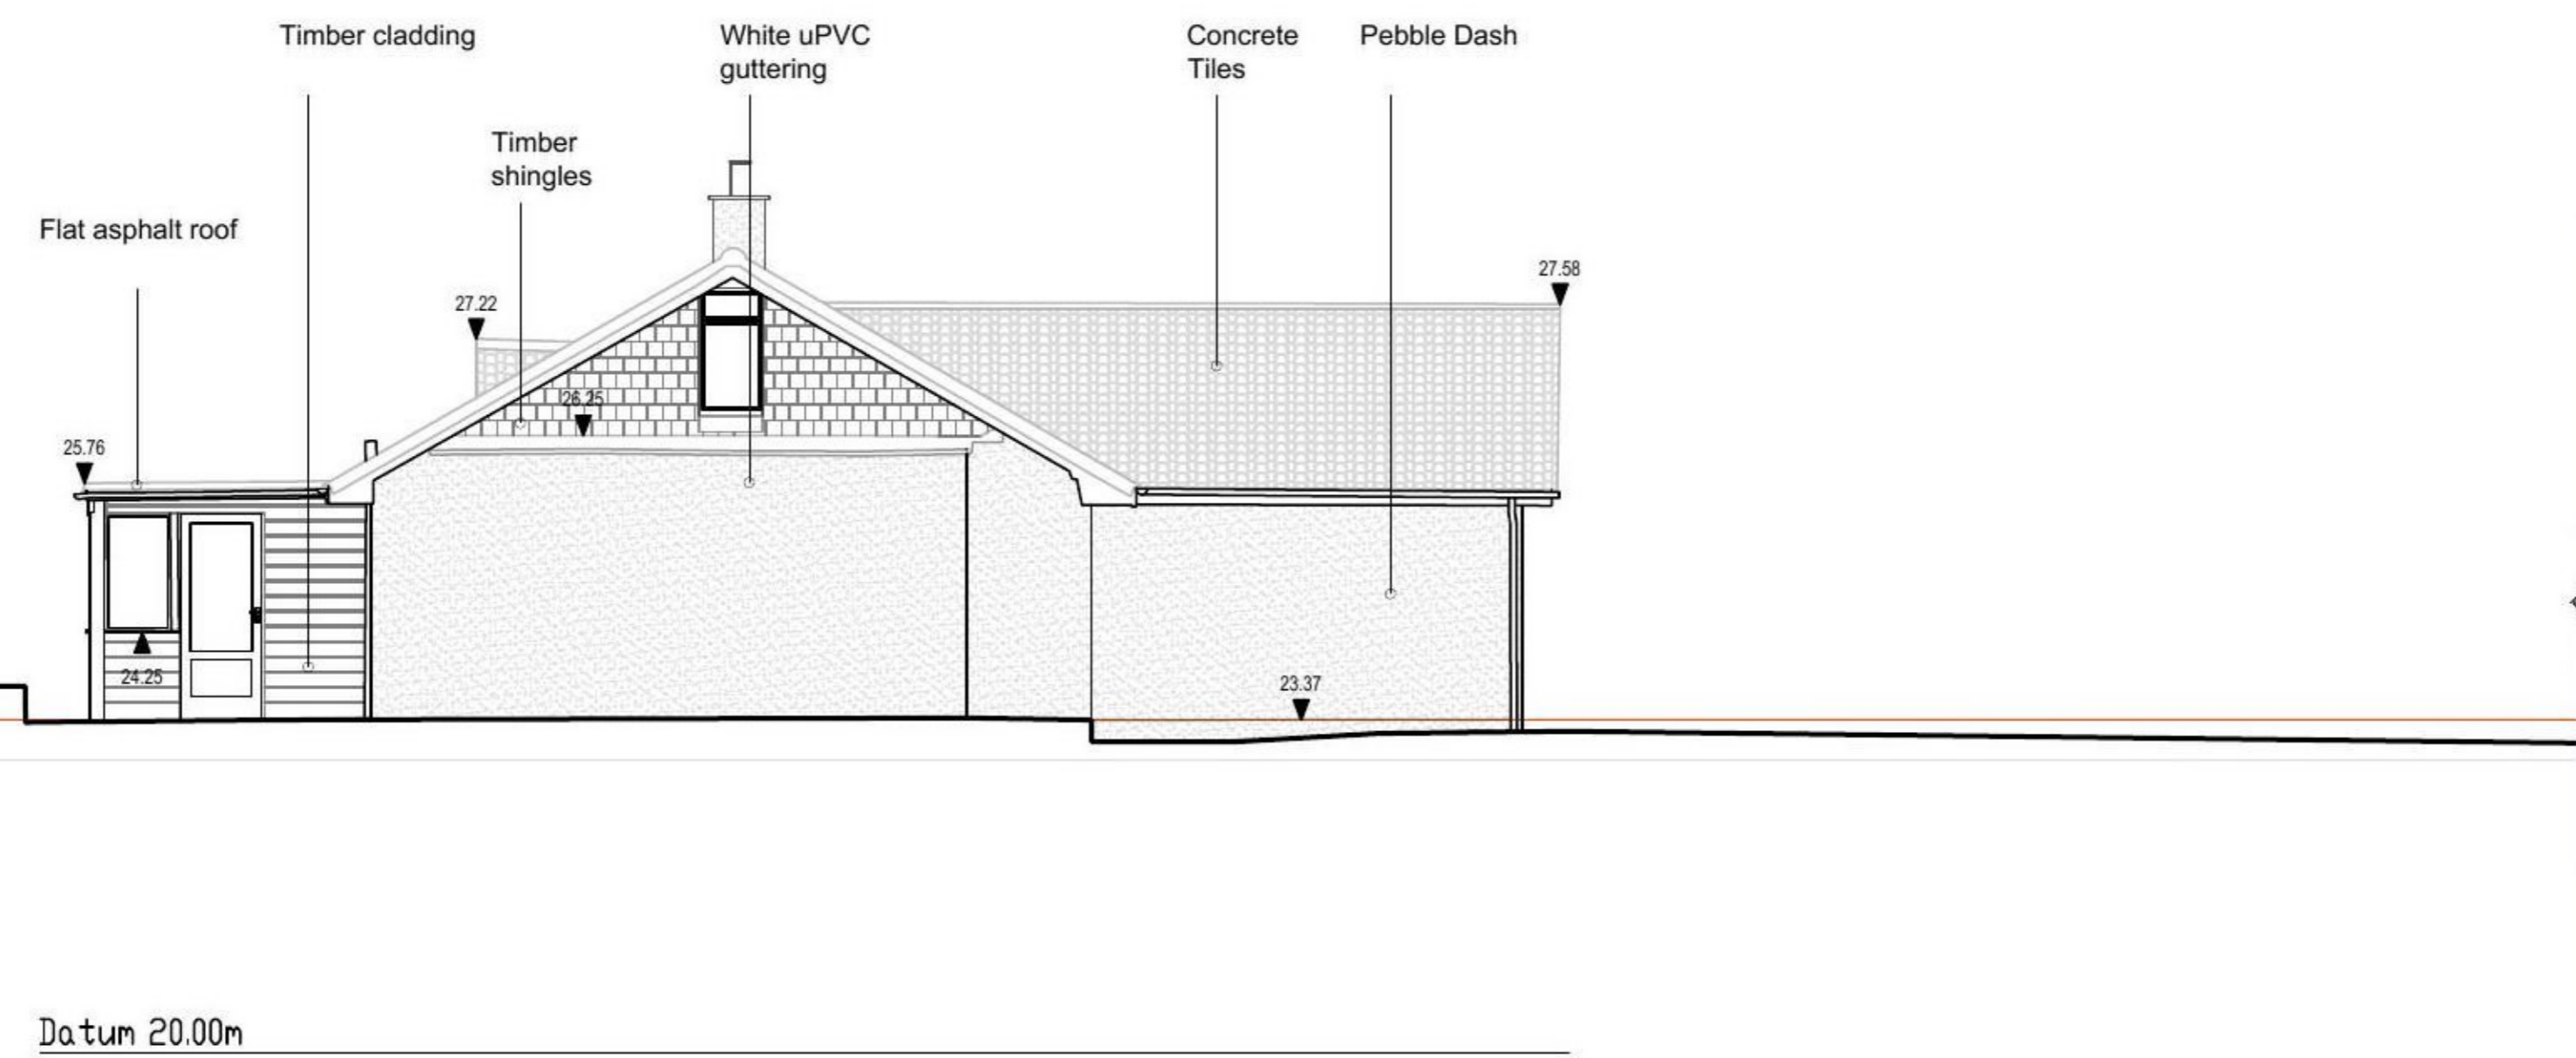

02_Elevation D - West Existing

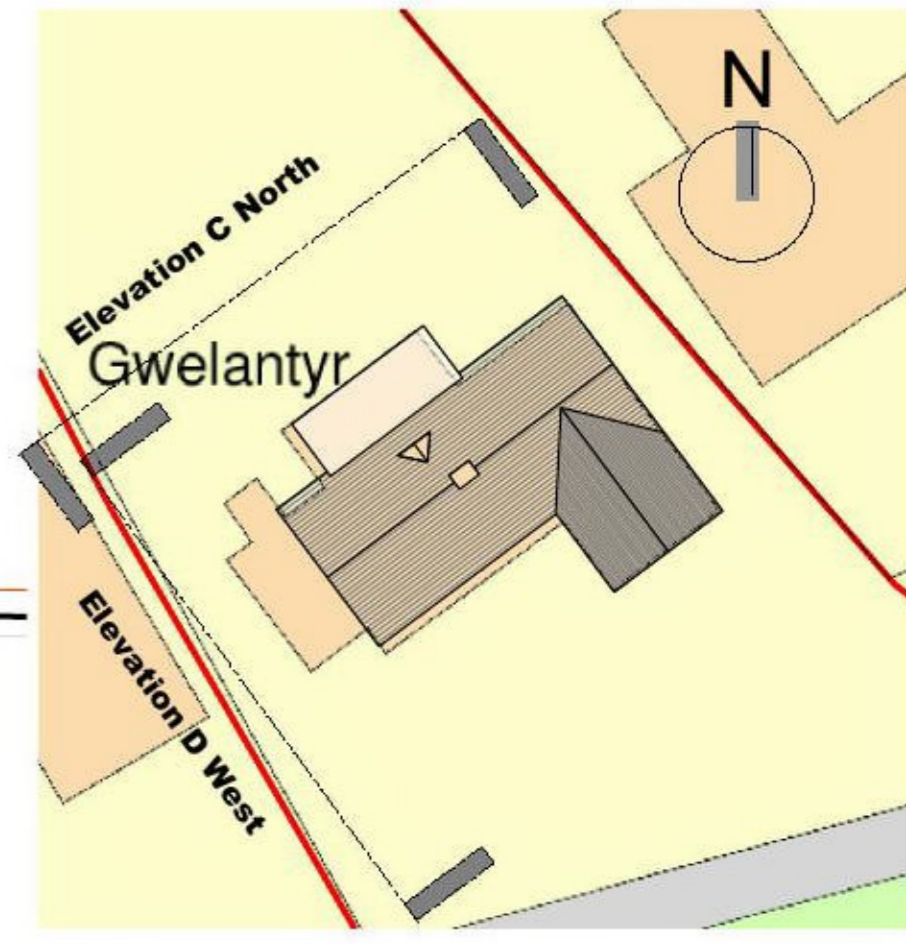

Reference Plan 1:500

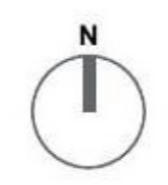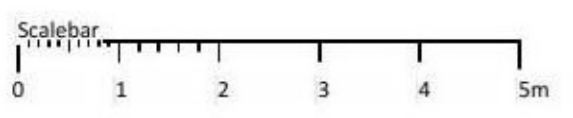

project Gwelantyr, Swanpool Falmouth, TR11 5BA	drawing title: Elevations- Existing North and West
client Linda and Robert Kitchen	date: April 21
	scale: 1:100 @ A3
 LANE ARCHITECTS	drawing number GW_GA_012
29 North Parade/ Falmouth/ TR11 2TE andrea@lanearchitects.co.uk/ www.lanearchitects.co.uk/	revision /