







01_Elevation A - South Proposed

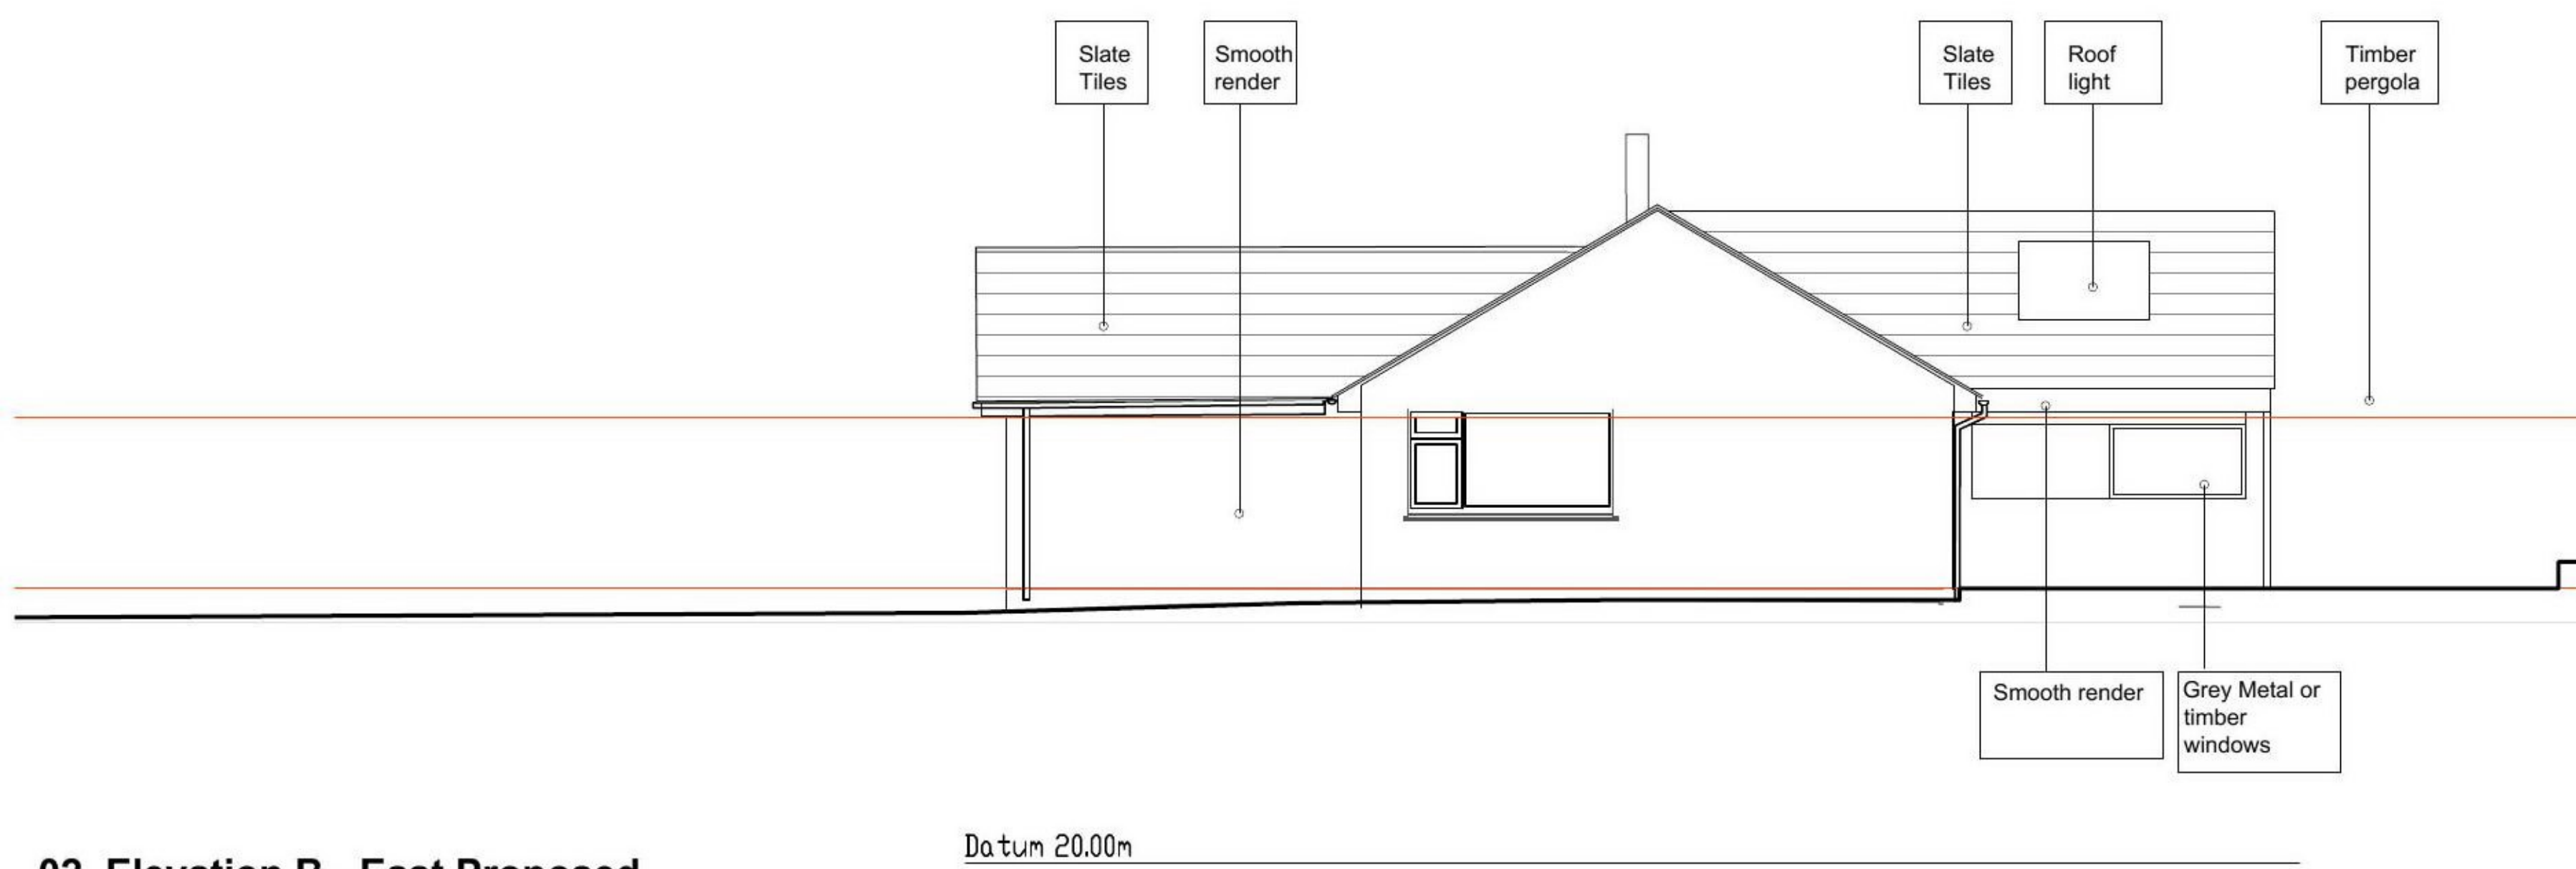

02_Elevation B - East Proposed

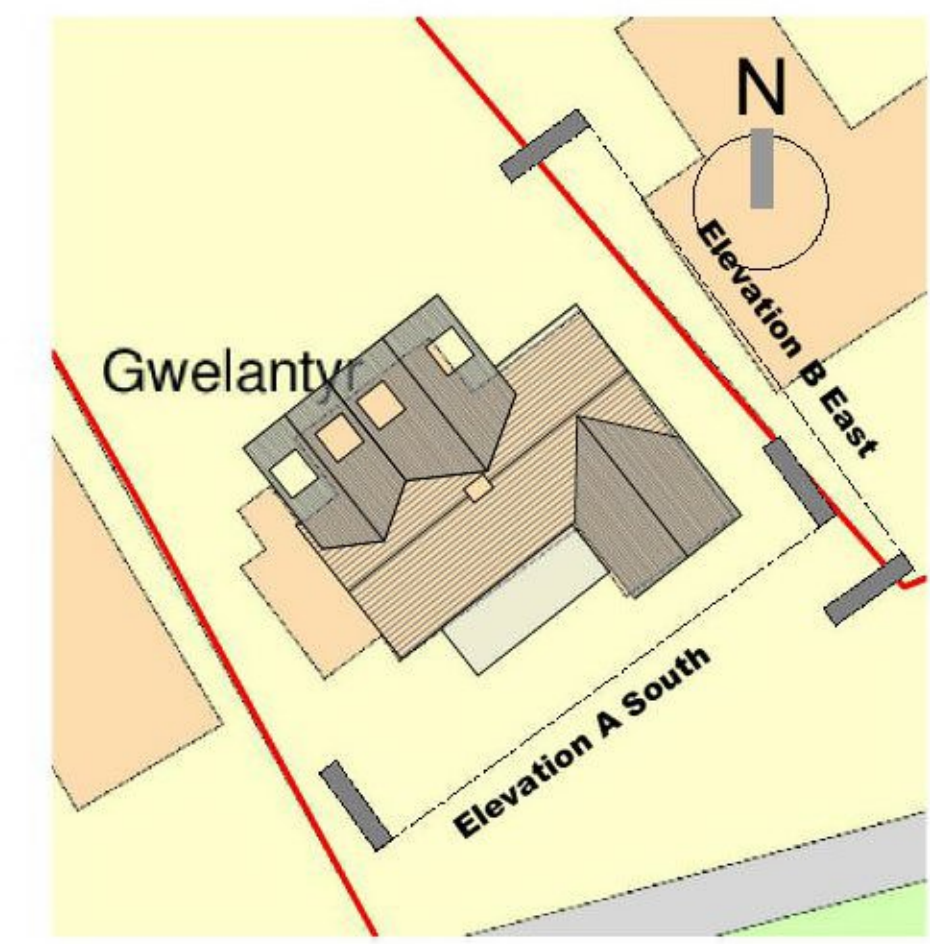

Reference Plan 1:500

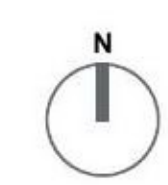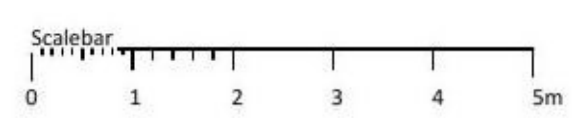

project Gwelantyr, Swanpool Falmouth, TR11 5BA client Linda and Robert Kitchen		drawing title: Elevations - Proposed South and East date: April 21		scale: 1:100 @ A3
 LANE ARCHITECTS <small>29 North Parade/ Falmouth/ TR11 2TE andrea@lanearchitects.co.uk/ www.lanearchitects.co.uk</small>		drawing number GW_GA_112	revision /	