



01_Elevation A - South Existing

Datum 20.00m

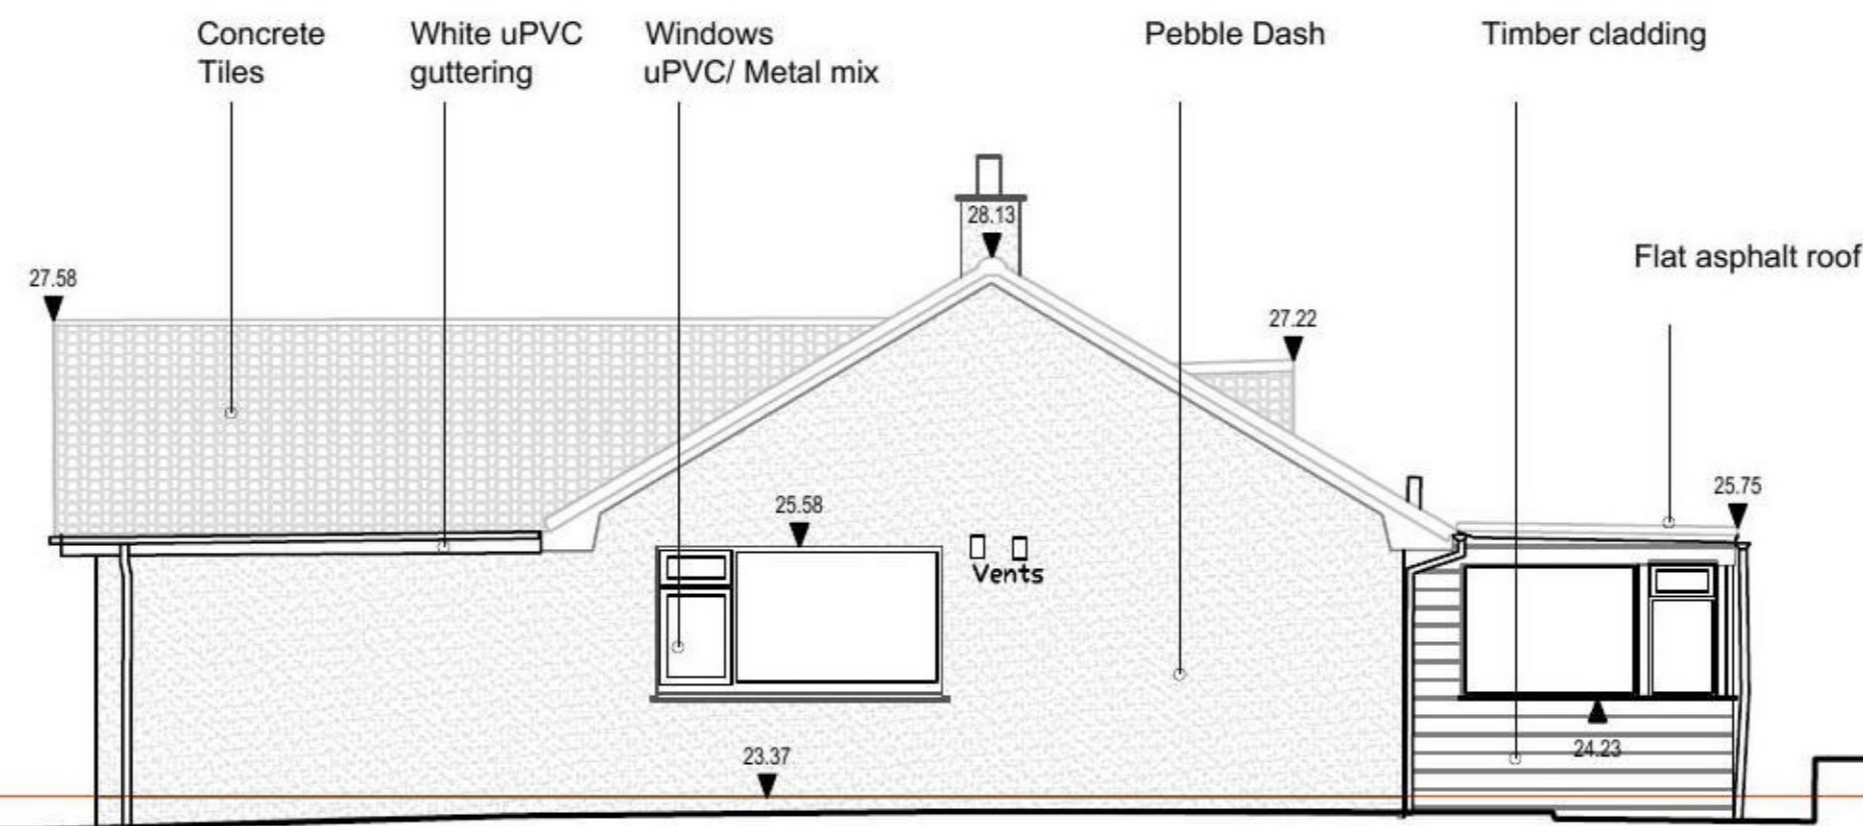


02_Elevation B - East Existing

Datum 20.00m

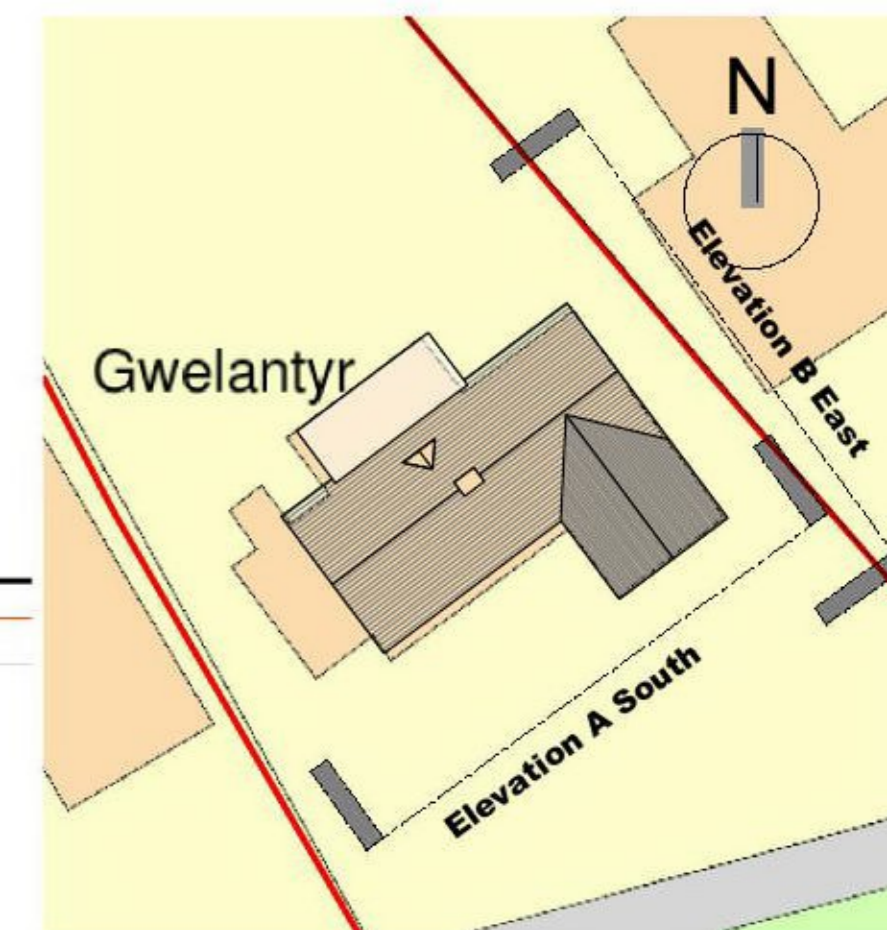

Reference Plan 1:500

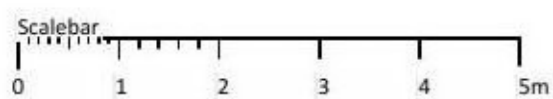

project
Gwelantyr, Swanpool
Falmouth, TR11 5BA

client
Linda and Robert Kitchen

drawing title:
Elevations - Existing
South and East
date:
April 21
scale:
1:100 @ A3



drawing number
GW_GA_011

revision
/

29 North Parade/ Falmouth/ TR11 2TE
andrea@laneartists.co.uk/ www.laneartists.co.uk