




1 **Metal Cladding**
Scale: NTS



2 **Thin Framed Windows/ Concrete Floor**
Scale: NTS



3 **Exposed Timber Rafters and Timber Cladding**
Scale: NTS

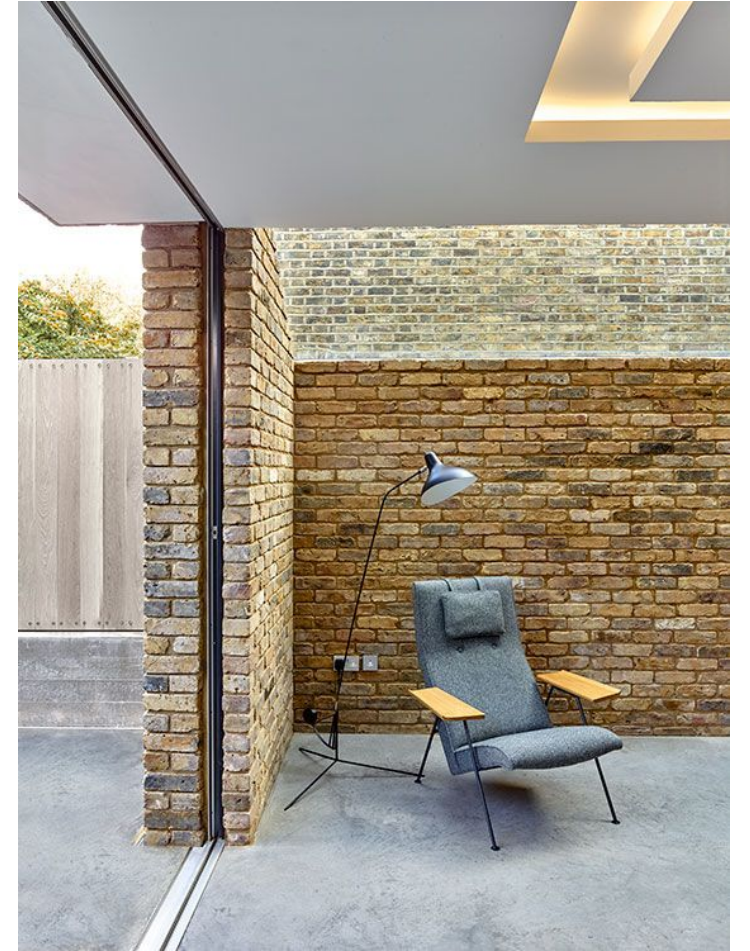

4 **Exposed Timber Rafters and Timber Cladding**
Scale: NTS

revisions
PL-02 07/09/21 ISSUED FOR PLANNING PERMISSION

david stanley architects ltd 99 john ruskin street London SE5 0PQ		project FLAT 4, 129 CAMBERWELL ROAD, SE5 0HB for KATHRYN BRYANT site IDEAS FOR MATERIAL PALETTE PROPOSED
telephone +44 (0)20 7708 1716 email dstanleyarchitects@mac.com web davidstanleyarchitects.com	status 07/09/21 ISSUED FOR PLANNING PERMISSION To be read in conjunction with all relevant information - do not scale	scale NTS size A3 drawing number 2006-PL-014 rev PL-02