
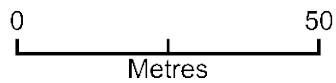


The Joseph Haywood House, 8 Fox Valley Way, Stocksbridge, Sheffield S36
2AB

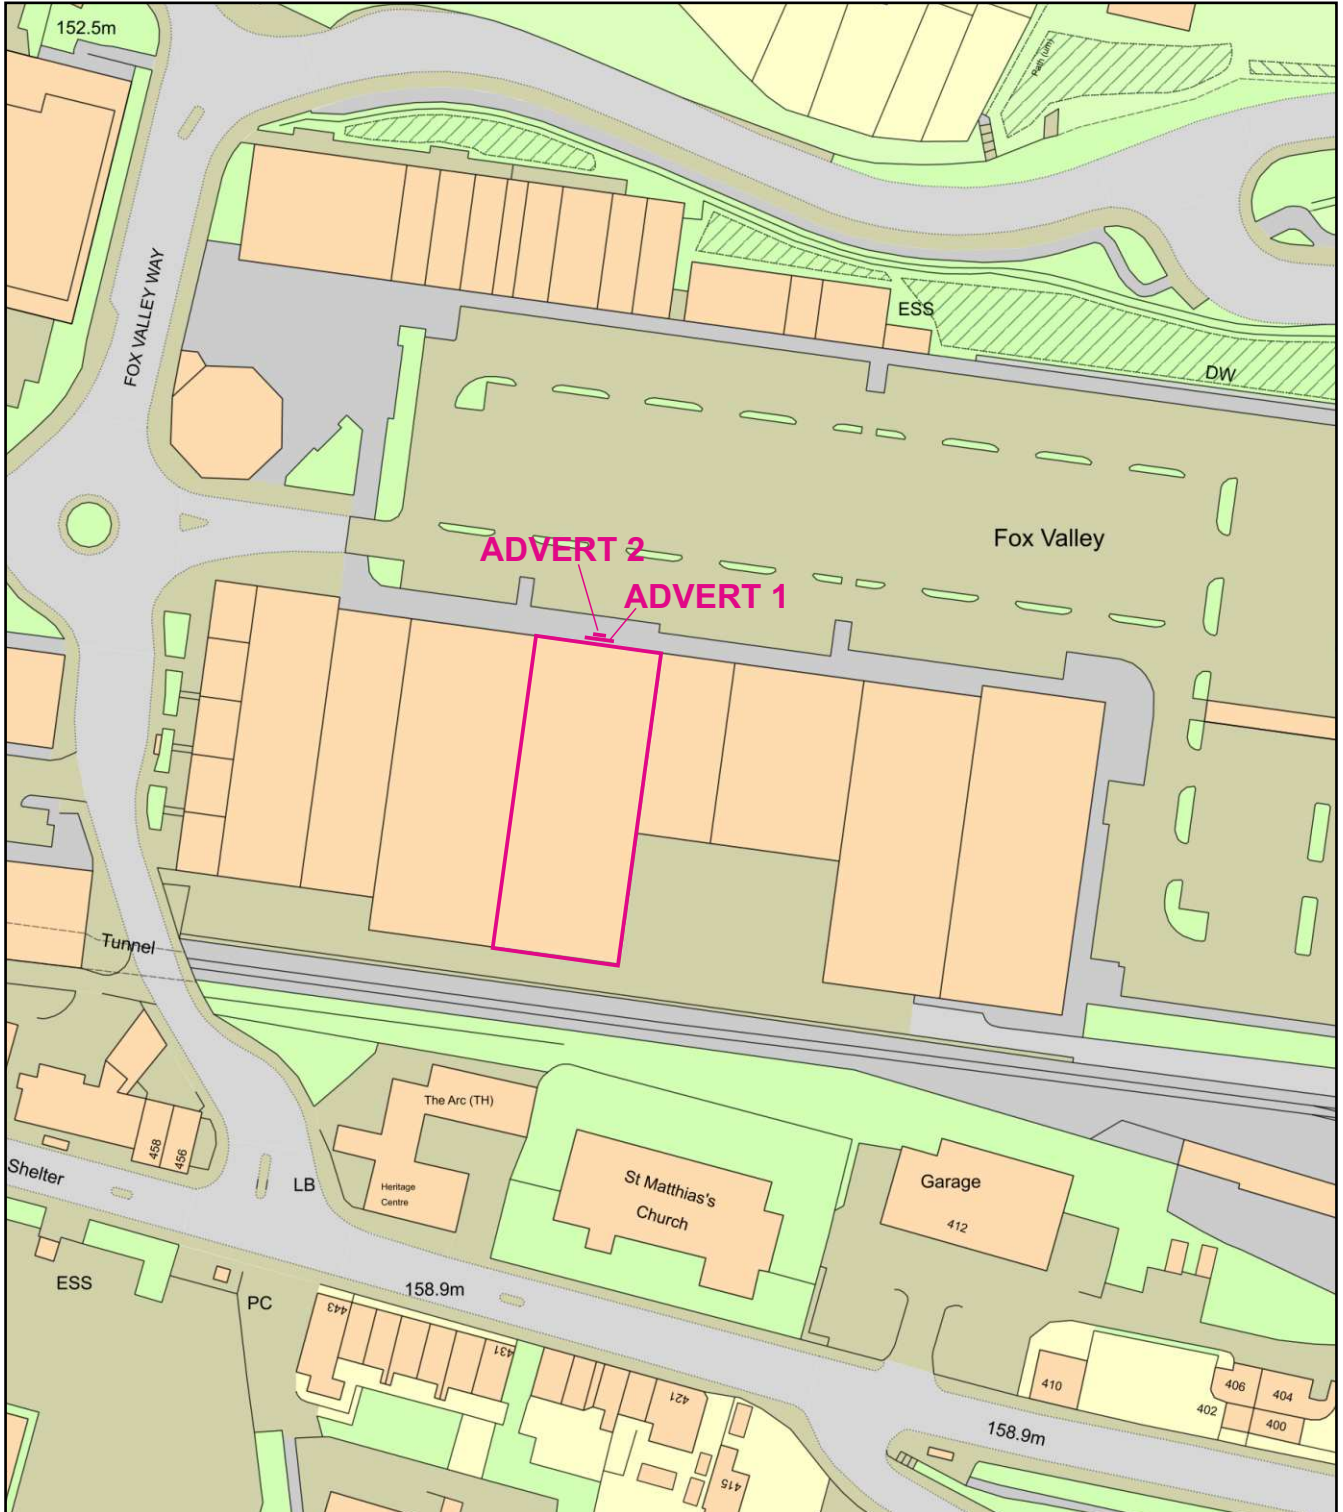

Plan Produced for: zillwoods ltd
Date Produced: 26 Aug 2021
Plan Reference Number: TQRQM21238142457098
Scale: 1:1250 @ A4