

LOCATION PLAN 1:1250

Ordnance Survey (c) Crown Copyright 2021. All rights reserved. Licence number 100022432

**NOTES**


Survey accurate at time of site attendance. Do not scale from printed drawings except for planning purposes.  
 Although this is a digital survey the accuracy and amount of detail shown is only commensurate with the graphical scale of mapping as specified. Care should be exercised when working to larger scales.

**ORDNANCE MAP**


Ordnance Survey, (c) Crown Copyright 2020. All rights reserved. Licence number 100022432

National Grid 1:2500 (Accuracy data) Surveying tolerances:

- Distances up to 200 metres ± 1 in 100m
- Distances 200 to 1,000 metres ± 2m
- Distances over 1,000 metres ± 1 in 500m

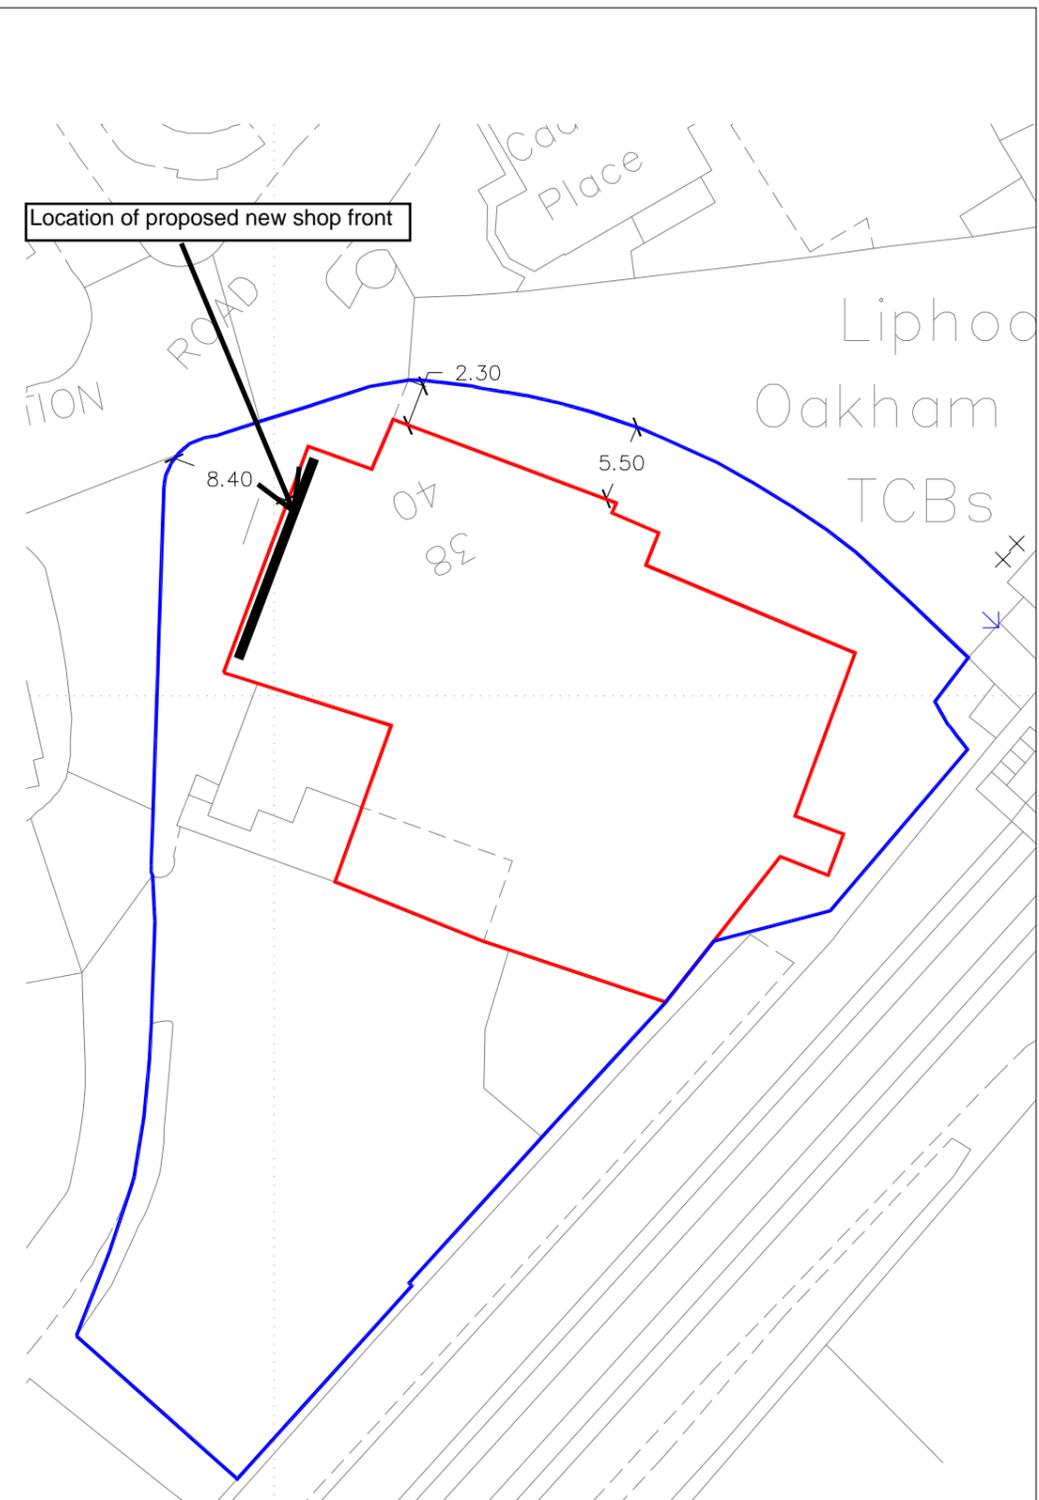

BLOCK PLAN 1:500

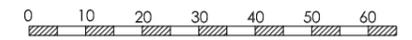

SCALE 1:1250



SCALE 1:500

**medlams**  
 surveys limited

www.medlams-surveys.co.uk  
 becky@medlams-surveys.co.uk  
 07717 205 388

project: RED DISTILLERY (COUNTRYWIDE BUILDING)

client: RED DISTILLERY job ref: S1494

title: BLOCK/LOCATION PLANS scale VARIES @A3

date MAY 2021 dwg no: PL01 rev: -