



Notes:

All drawings to be read in conjunction with all other drawings as noted on issue sheet


Application site indicated thus: 

Extent of Ownership indicated thus: 



Ordnance Survey, (c) Crown Copyright 2021. All rights reserved. Licence number 100022432


### Location Plan

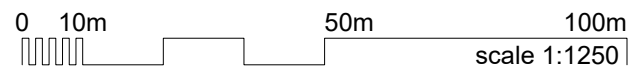

#### C7 Architects LTD

PM House  
Riverway Industrial Estate  
Peasmarsh  
Surrey  
GU3 1LZ  
E: info@c7architects.com  
T: 01483 422 220  
c7architects.com

This drawing is copyright. All dimensions shown are indicative. These drawings are for planning purposes only and are not to be used for construction purposes

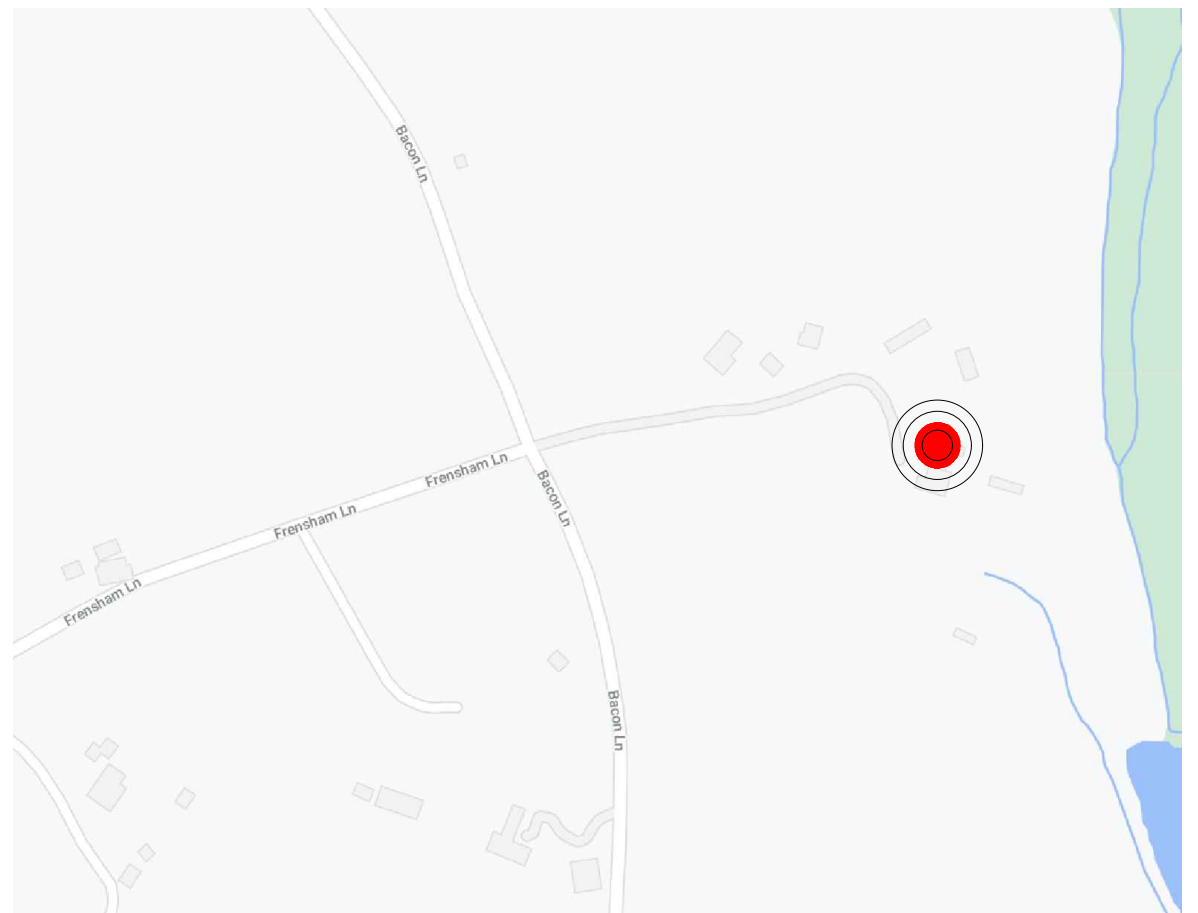

### Orientation Plan

Not to Scale

Frost

P21-035

Site Address: Field House, Bacon Lane, Churt, GU10 2QE  
Drawing name: Location & Orientation Plans  
Drawing No: P21-035-P-001  
Revision: B

Date: 09.09.2021  
Scale: 1:1250 @ A3  
Drawn/ Checked: MVD / AM