



MILTON STREET FARMHOUSE

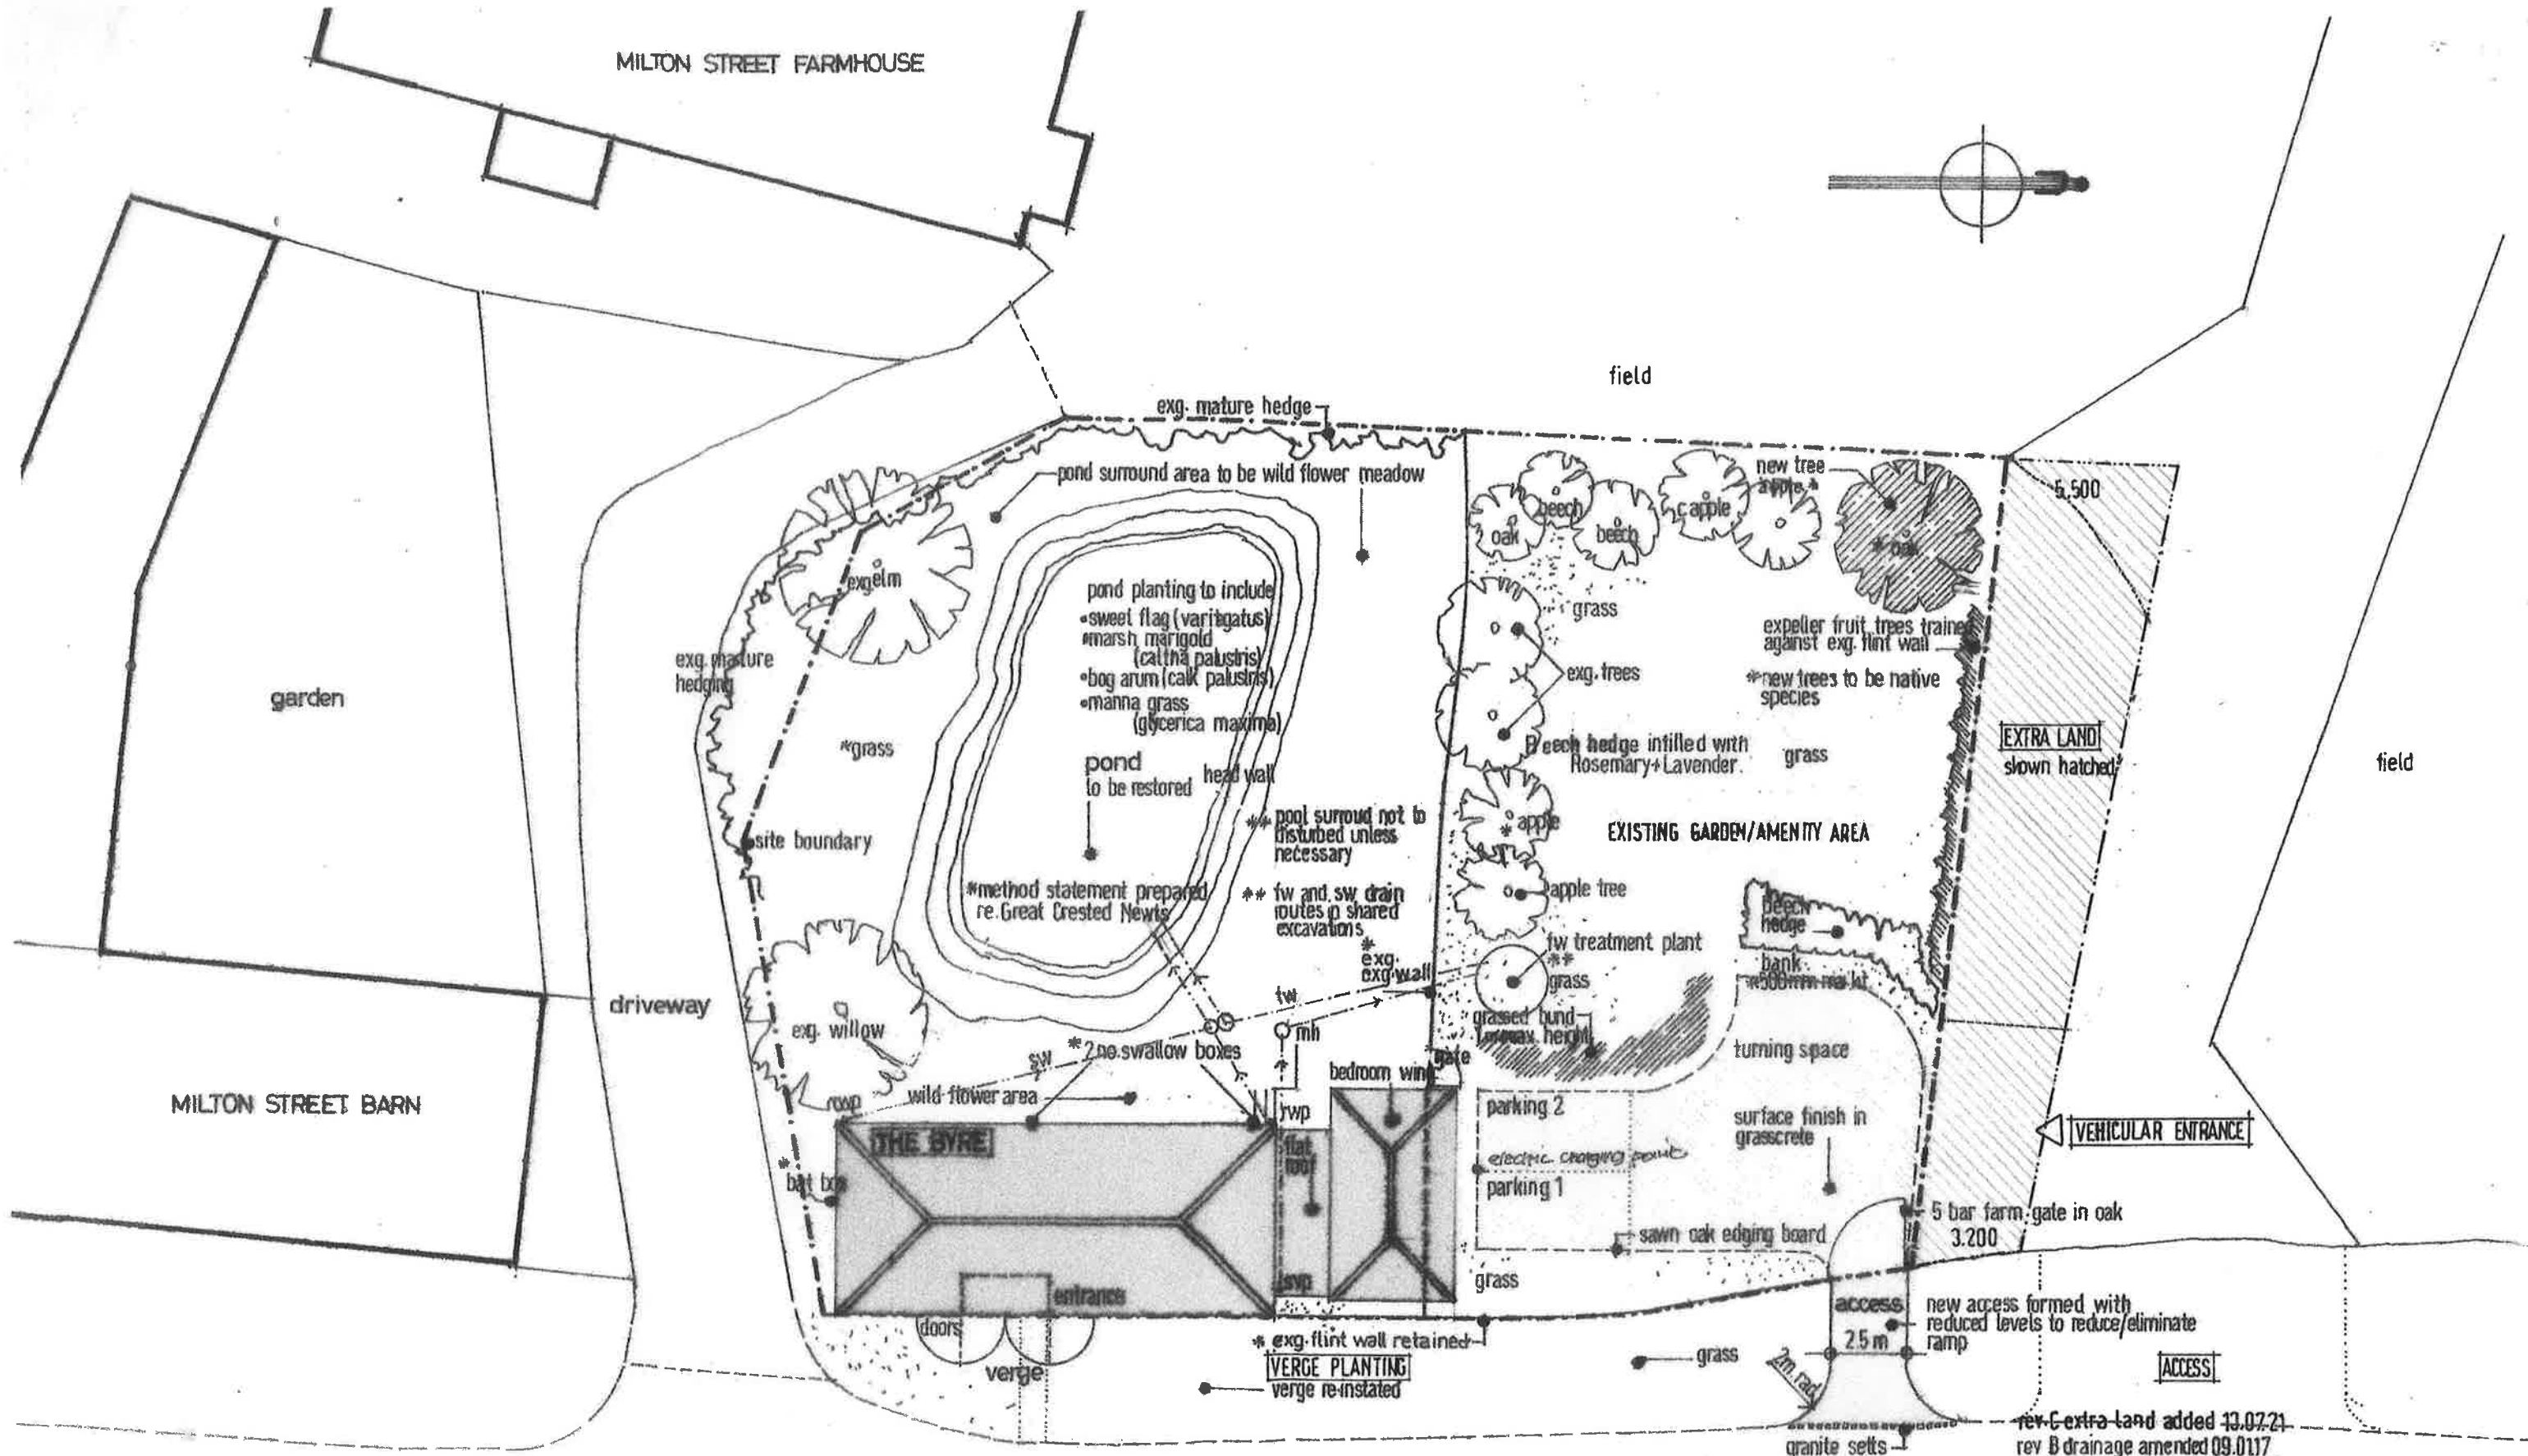

block plan
1:200

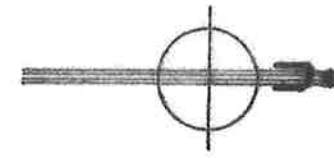

public highway C74

rev C extra land added 13.07.21
rev B drainage amended 09.01.17
rev A general update 27.07.16

ANTHONY SHERWIN
CHARTERED ARCHITECT D. ARCH. AIBA

Project: **THE BYRE**
Milton Street

Client: **Mr. Mrs. M. Poland** Title: **block/landscape plan**
Scale: **1:200** Date: **05.2016** Drawing No: **443.06c**