


MILTON STREET BARN

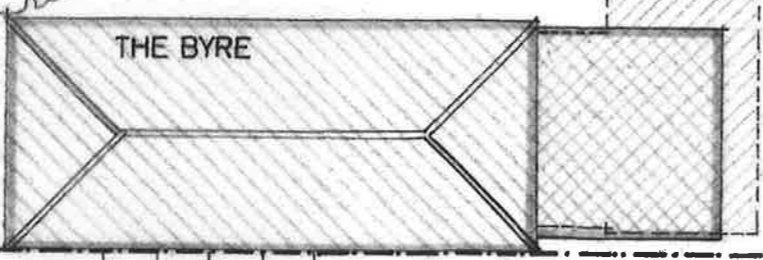

block plan
1:200



public highway C724 (Back Lane)

rev A detail added + additional notes 29.7.24

ANTHONY SHERWIN
CHARTERED ARCHITECT D. ARCH RIBA

Project: 'THE BYRE'
Milton Street Polegate

Client: Mr/Mrs M Poland Title: block plan + detail
1:20
Scale: 1:200 Date: 03/2018 Drawing No: **443.17A**