


**detail a**  
1:20



**block plan**  
1:200

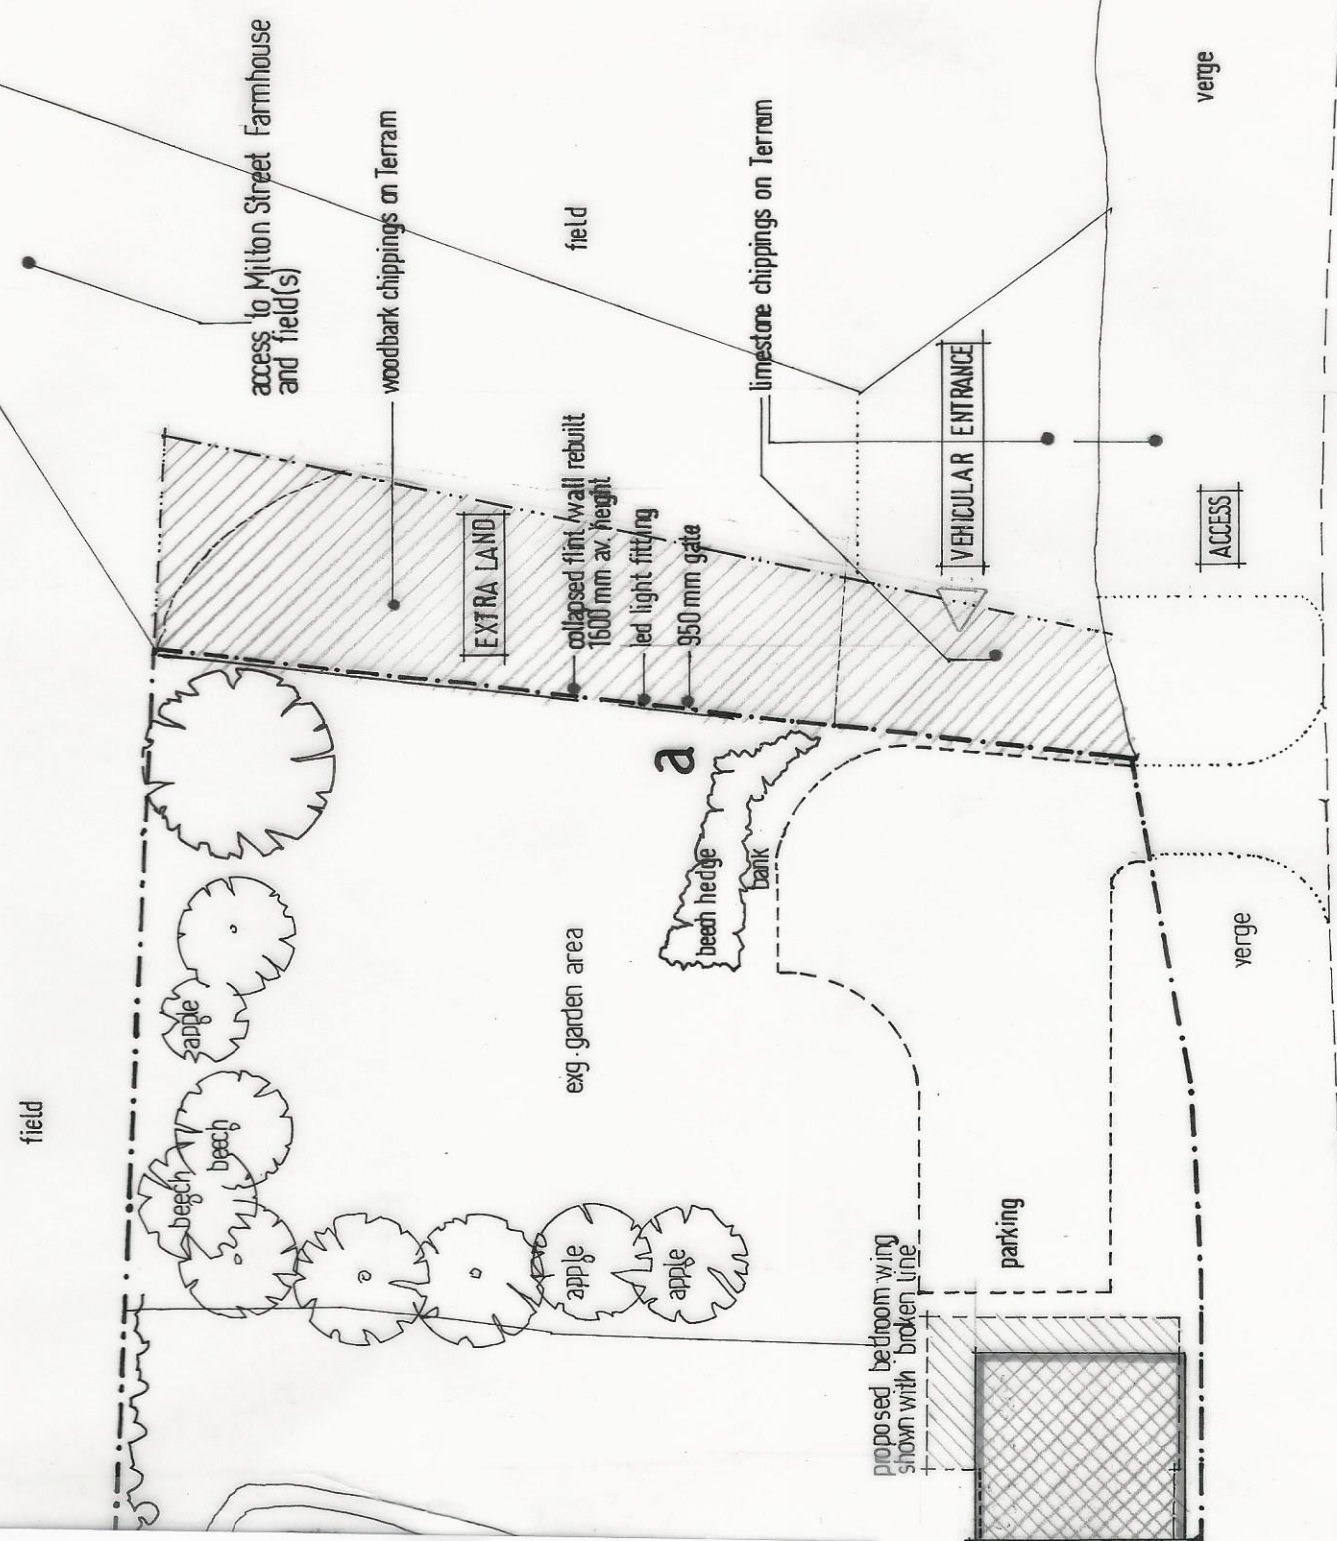

public highway C724 (Back Lane)

rev A detail added + additional notes 25.1.24

**ANTHONY SHERWIN**  
CHARTERED ARCHITECT  
D. ARCH AIBA

Project: **THE BYRE\***

**Milton Street** Polegate

Client: Mr-Mrs M Poland Title: block plan + detail  
1:20  
Scale: 1:200 Date: 03.2018 Drawing No: **44317A**