





5. EAST ELEVATION - Existing, from Courtyard

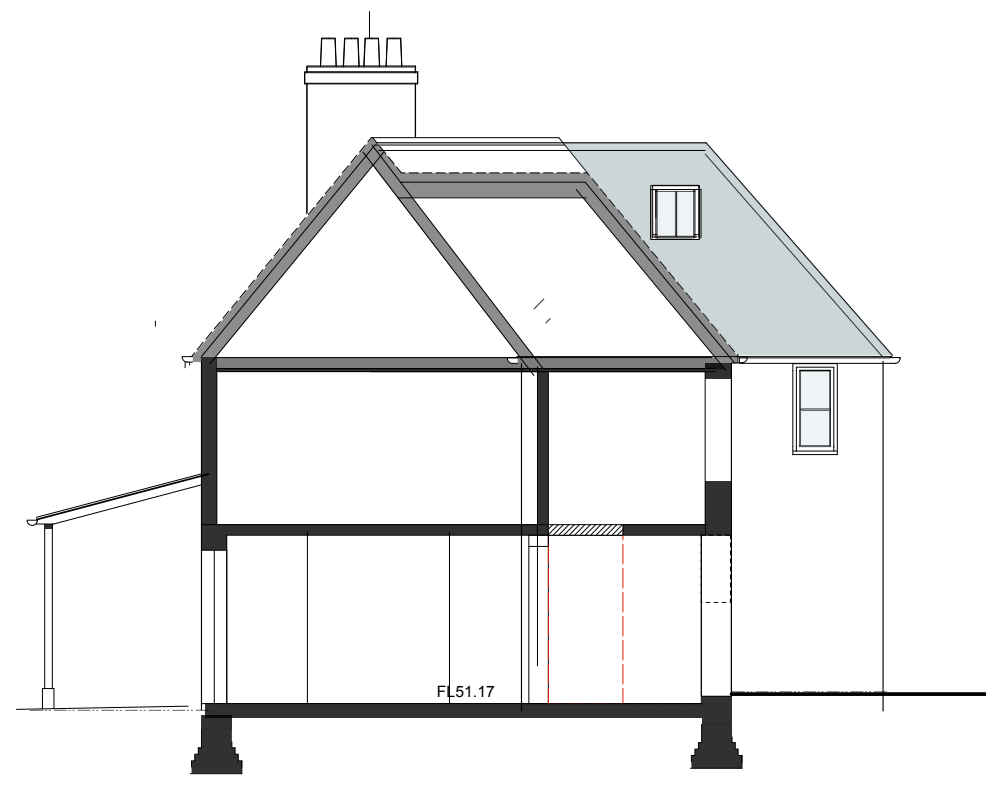

6. EAST ELEVATION - Stairs Extension


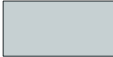
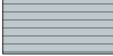
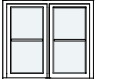


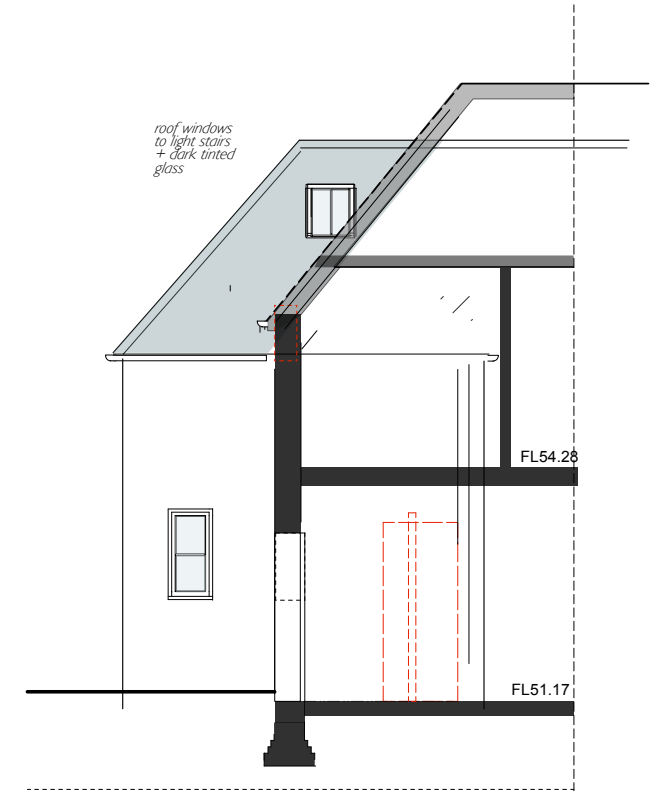

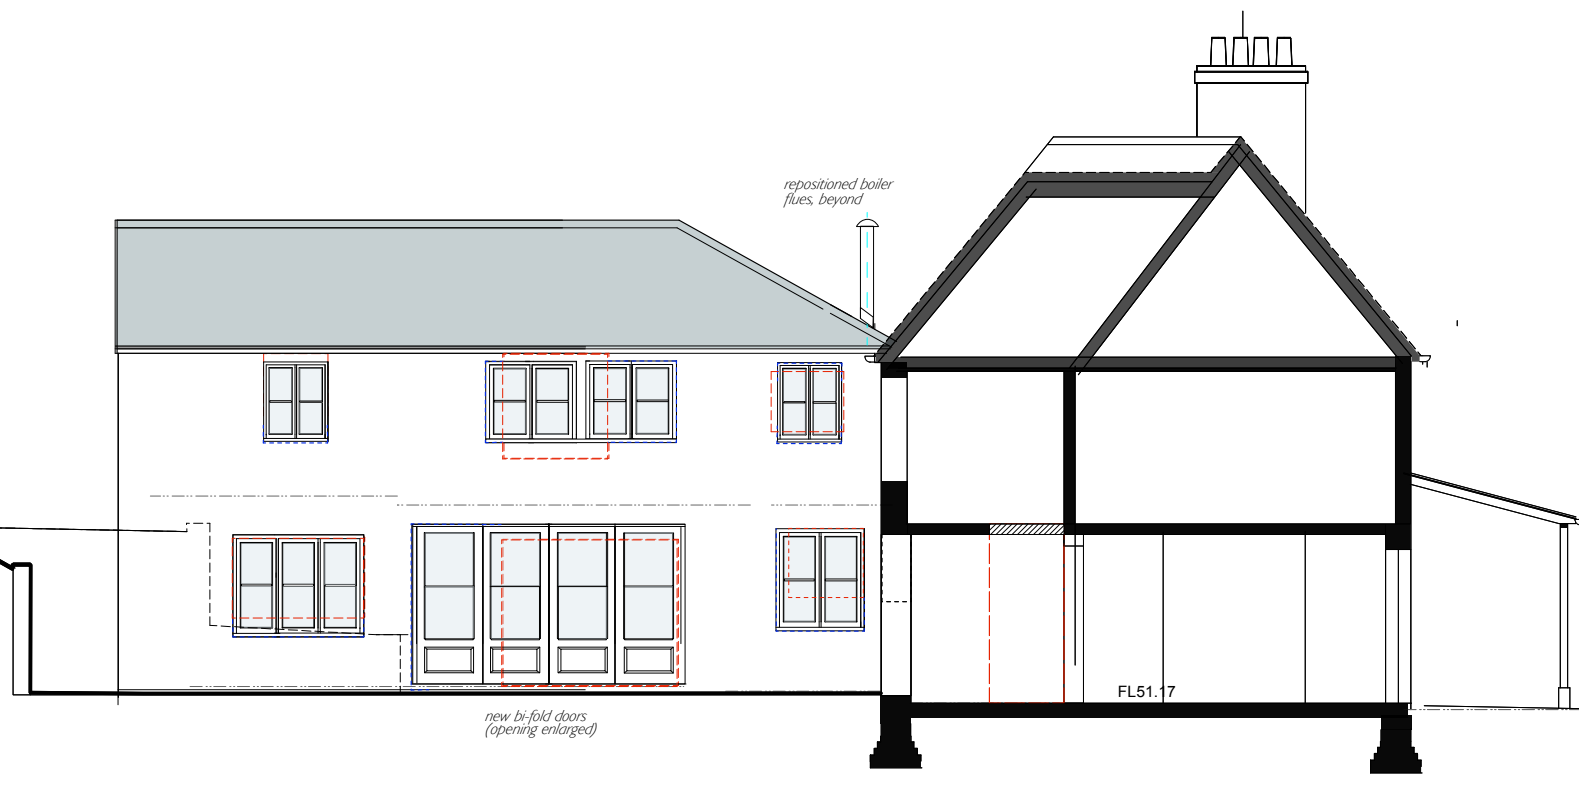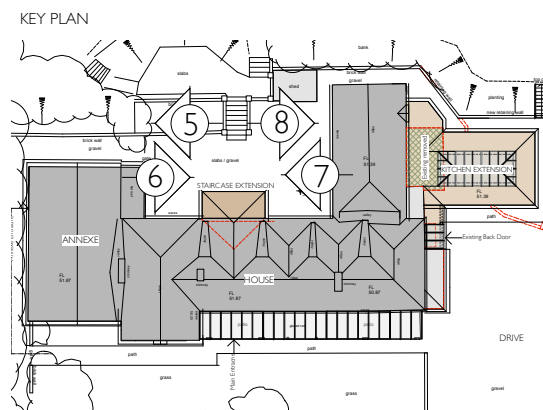7. WEST ELEVATION - Stairs Extension



8. WEST ELEVATION - Courtyard

KEY TO MATERIALS

-  Rendered walls
-  existing slate roof
-  new slate roof
-  New or Replacement Casement window timber painted
-  New window / door opening
-  Existing window opening blocked up