

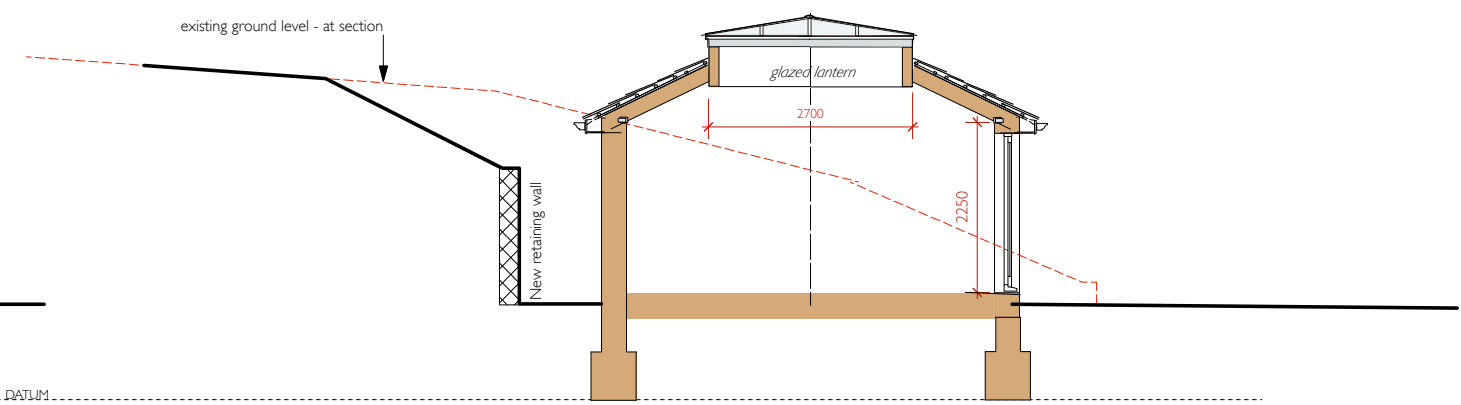



A. LONG SECTION - Kitchen Extension

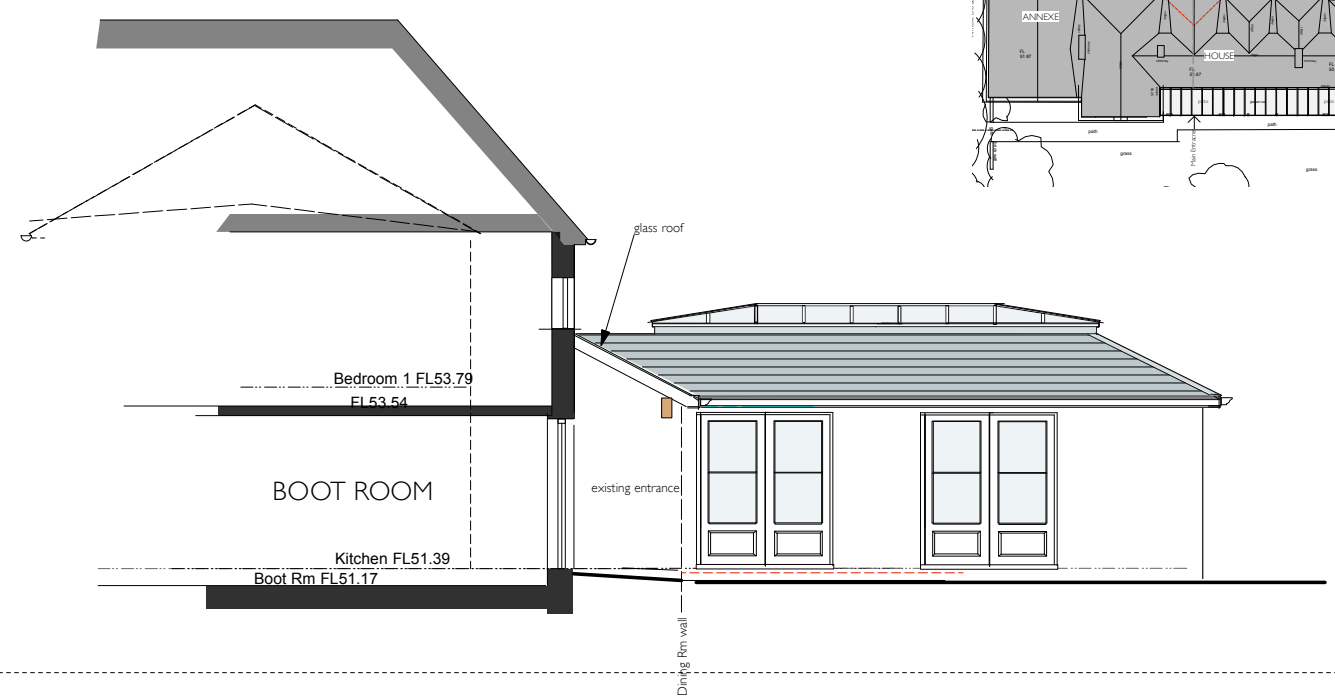

B. CROSS SECTION - Kitchen Extension

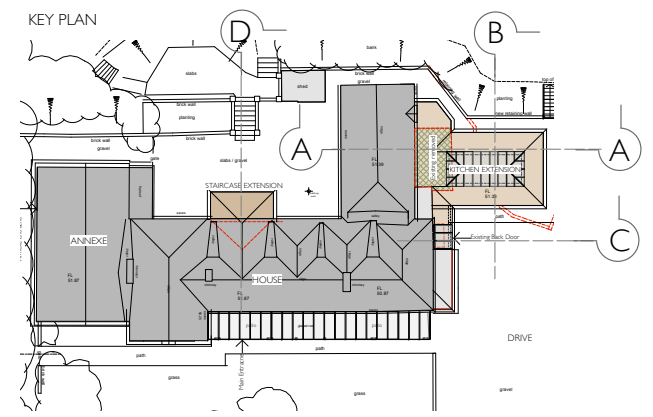

C. SECTION - Rear Entrance Porch

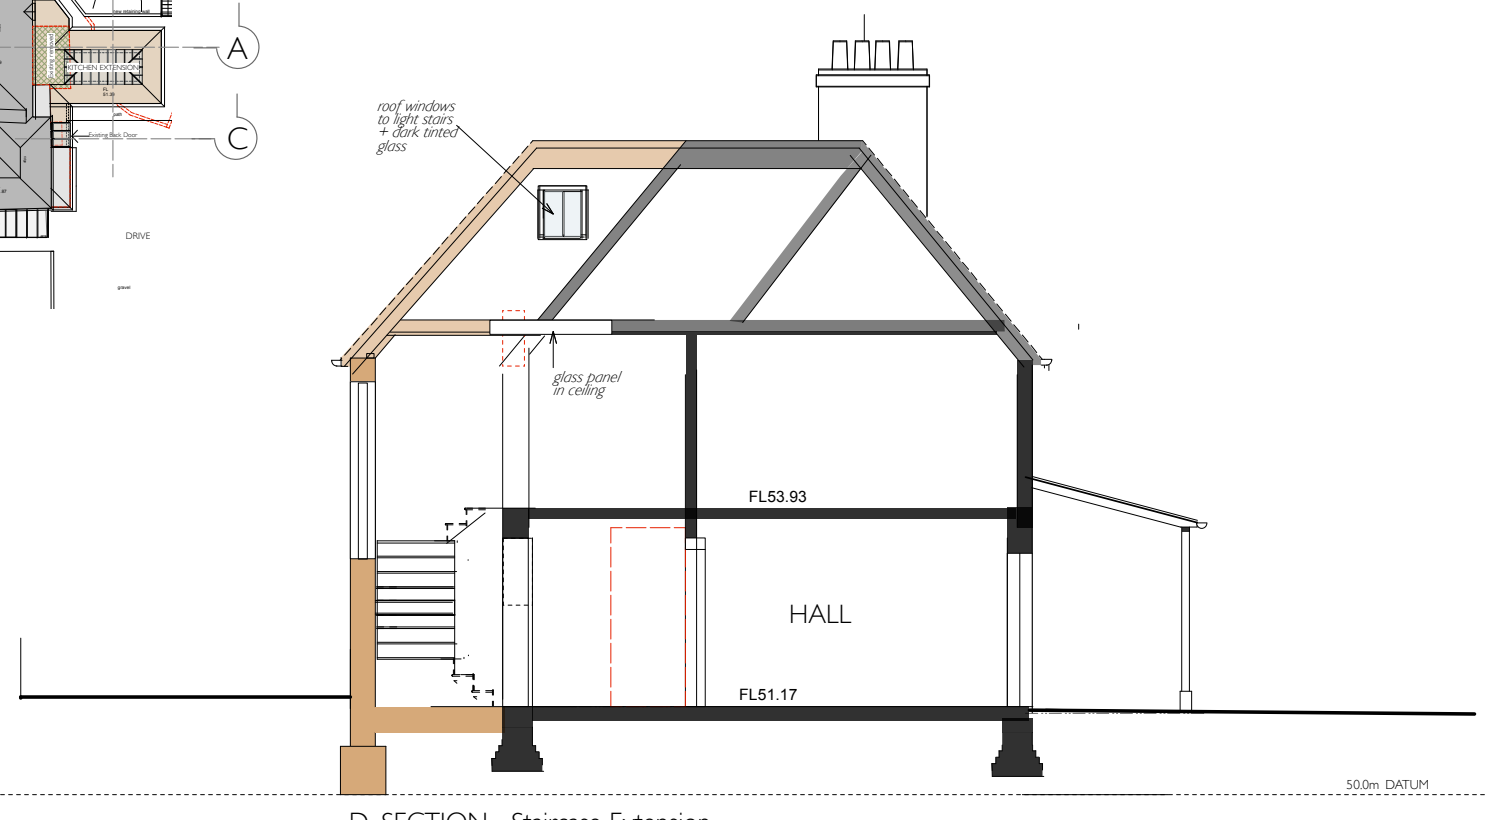

D. SECTION - Staircase Extension