









I. SOUTH ELEVATION

KEY TO MATERIALS

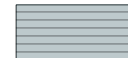-  Rendered walls
-  existing slate roof
-  new slate roof
-  New or Replacement Casement window timber painted
-  New window / door opening

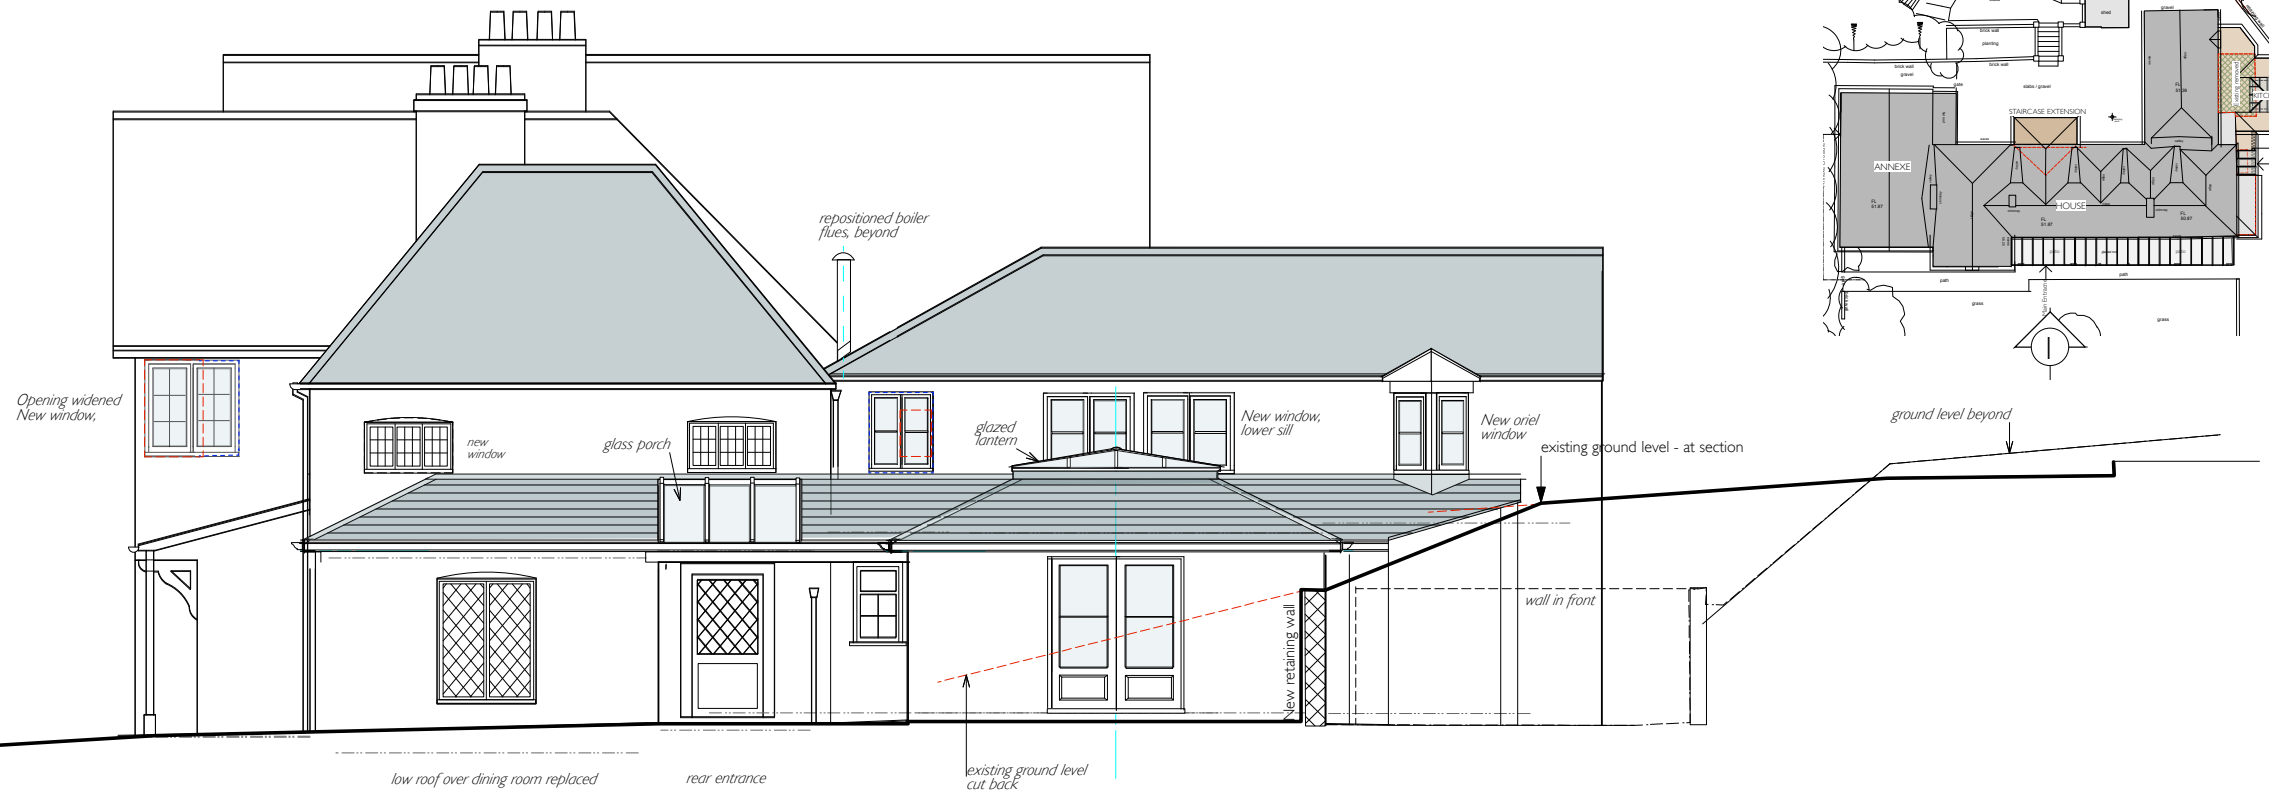

2. EAST ELEVATION

