



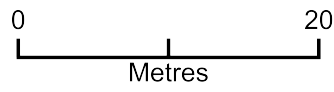



# 10 Vann Road GU27 3JN - SITE

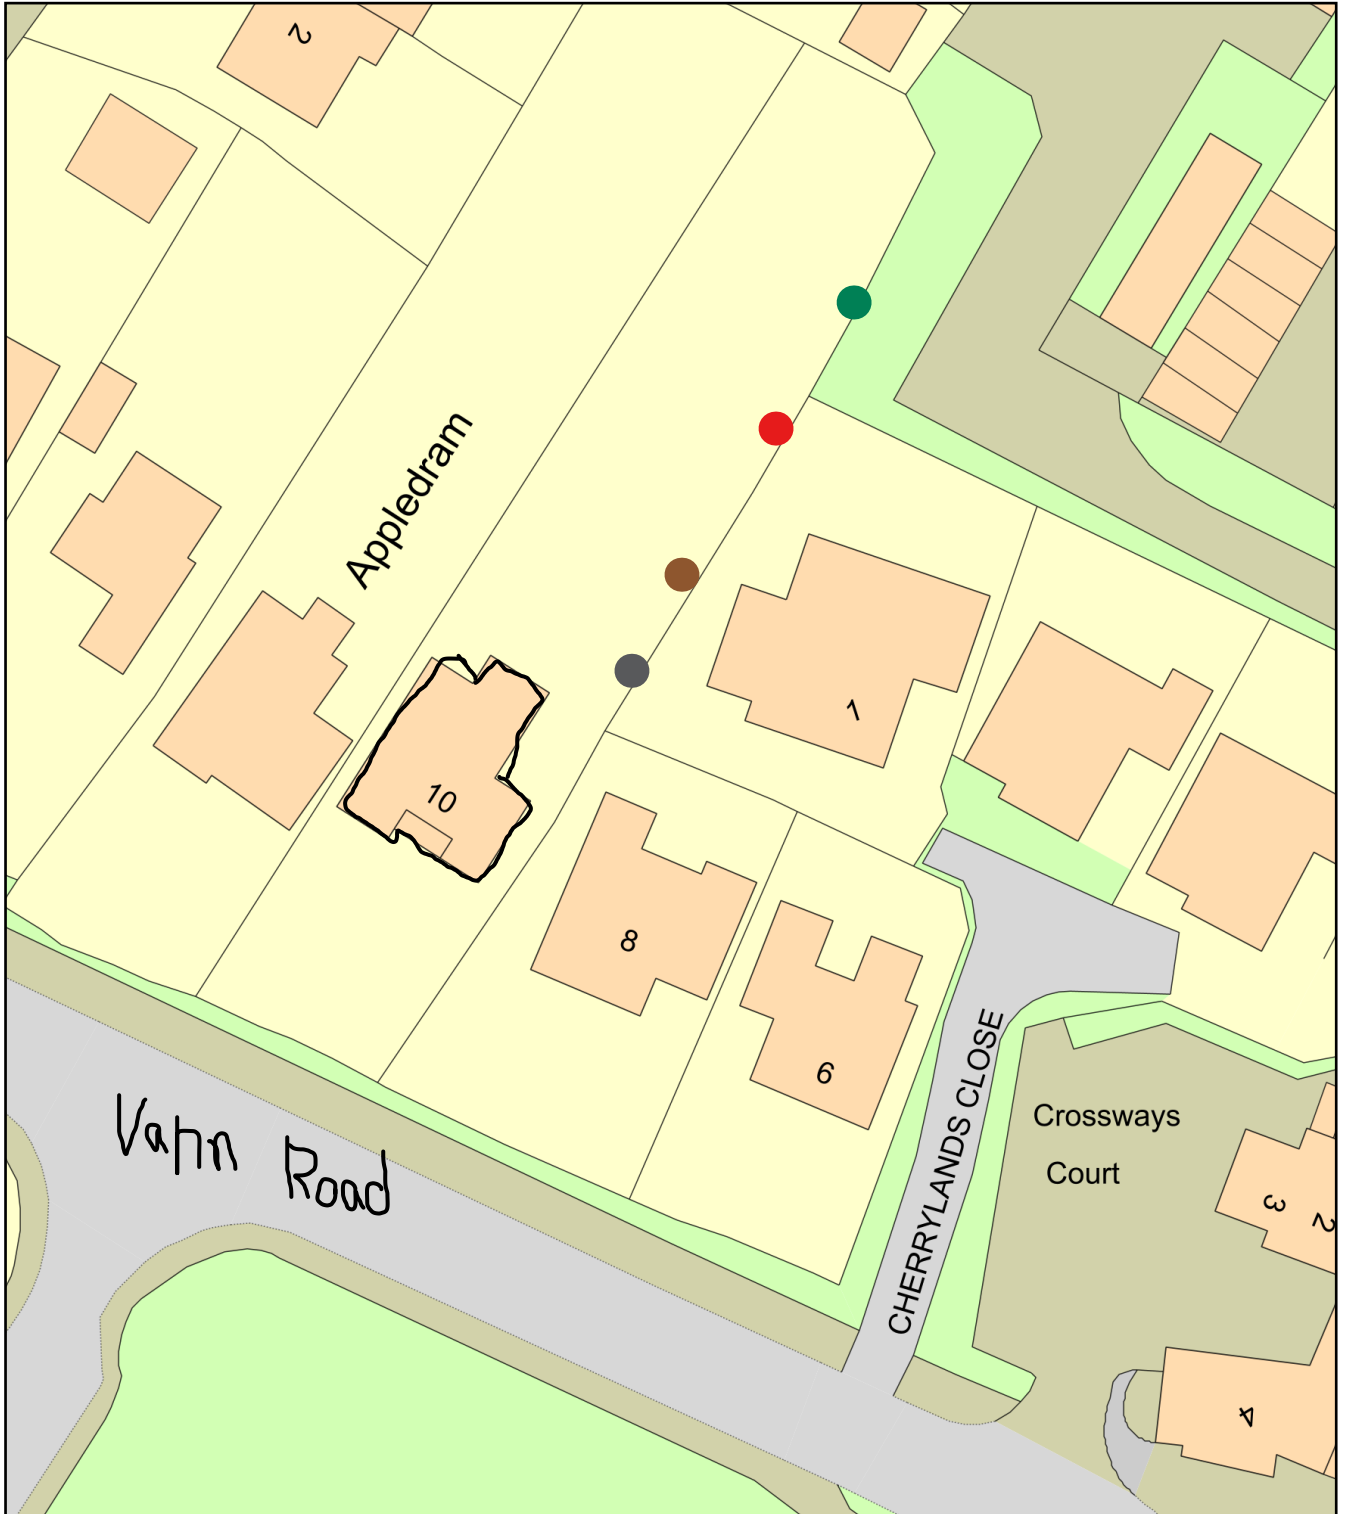

Plan Produced for: CDC PLANNING  
Date Produced: 31 Aug 2021  
Plan Reference Number: TQRQM21243171218081  
Scale: 1:500 @ A4

-  T 8
-  T 9
-  T 10
-  T 11