


10 Vann Road GU27 3JN - LOCATION

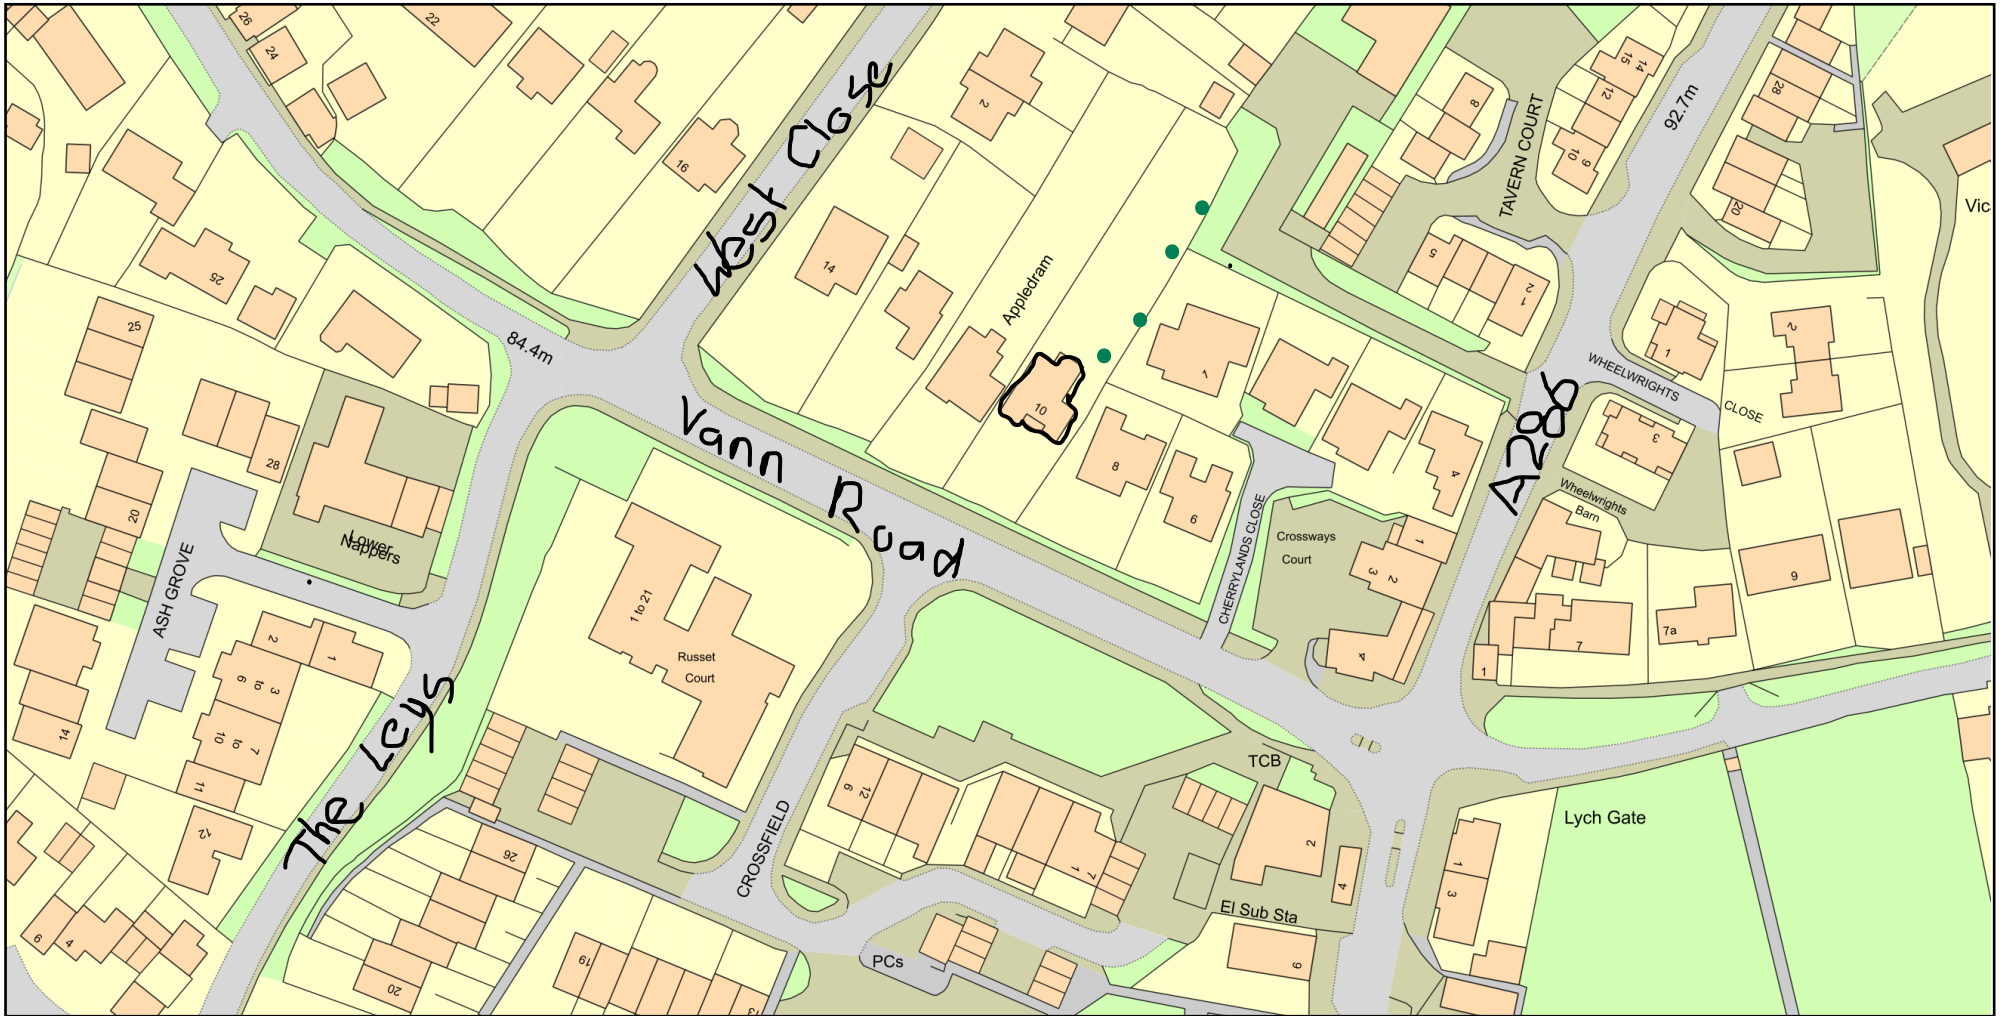

Plan Produced for: CDC PLANNING

Date Produced: 31 Aug 2021

Plan Reference Number: TQRQM21243170918755

Scale: 1:1250 @ A4

© Crown copyright and database rights 2021 OS 100042766

• Tree

10 Vann Road

