

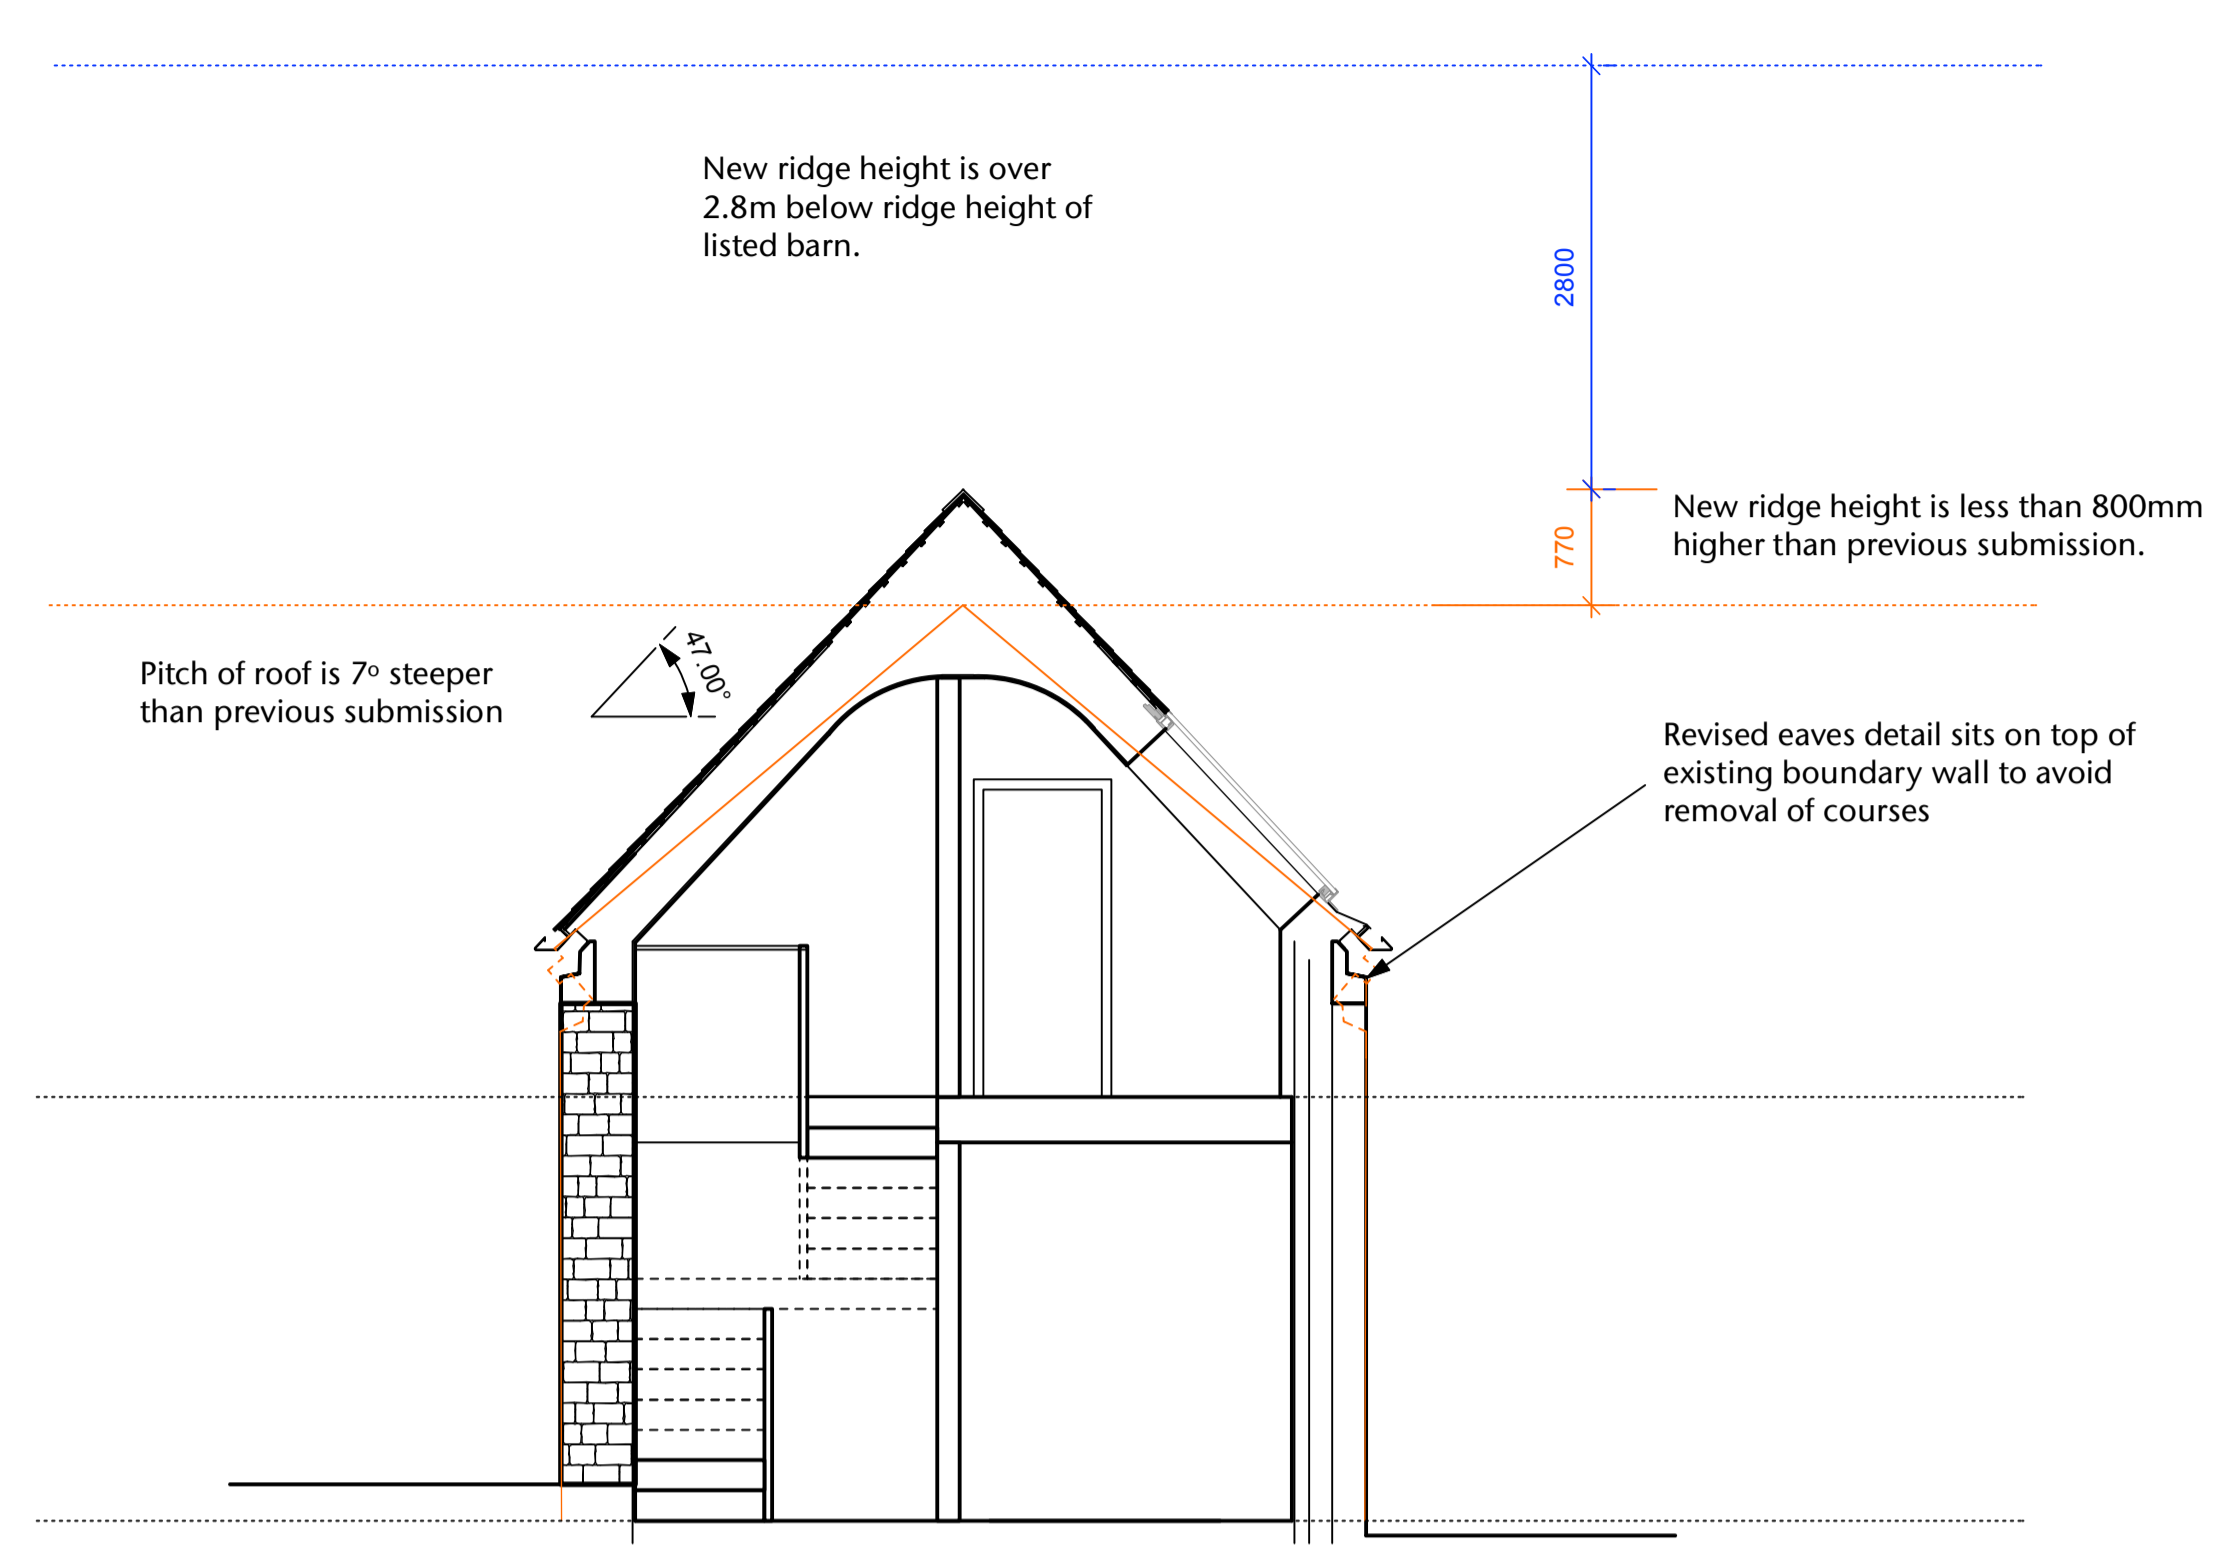



1 New Barn Short Section
1:50

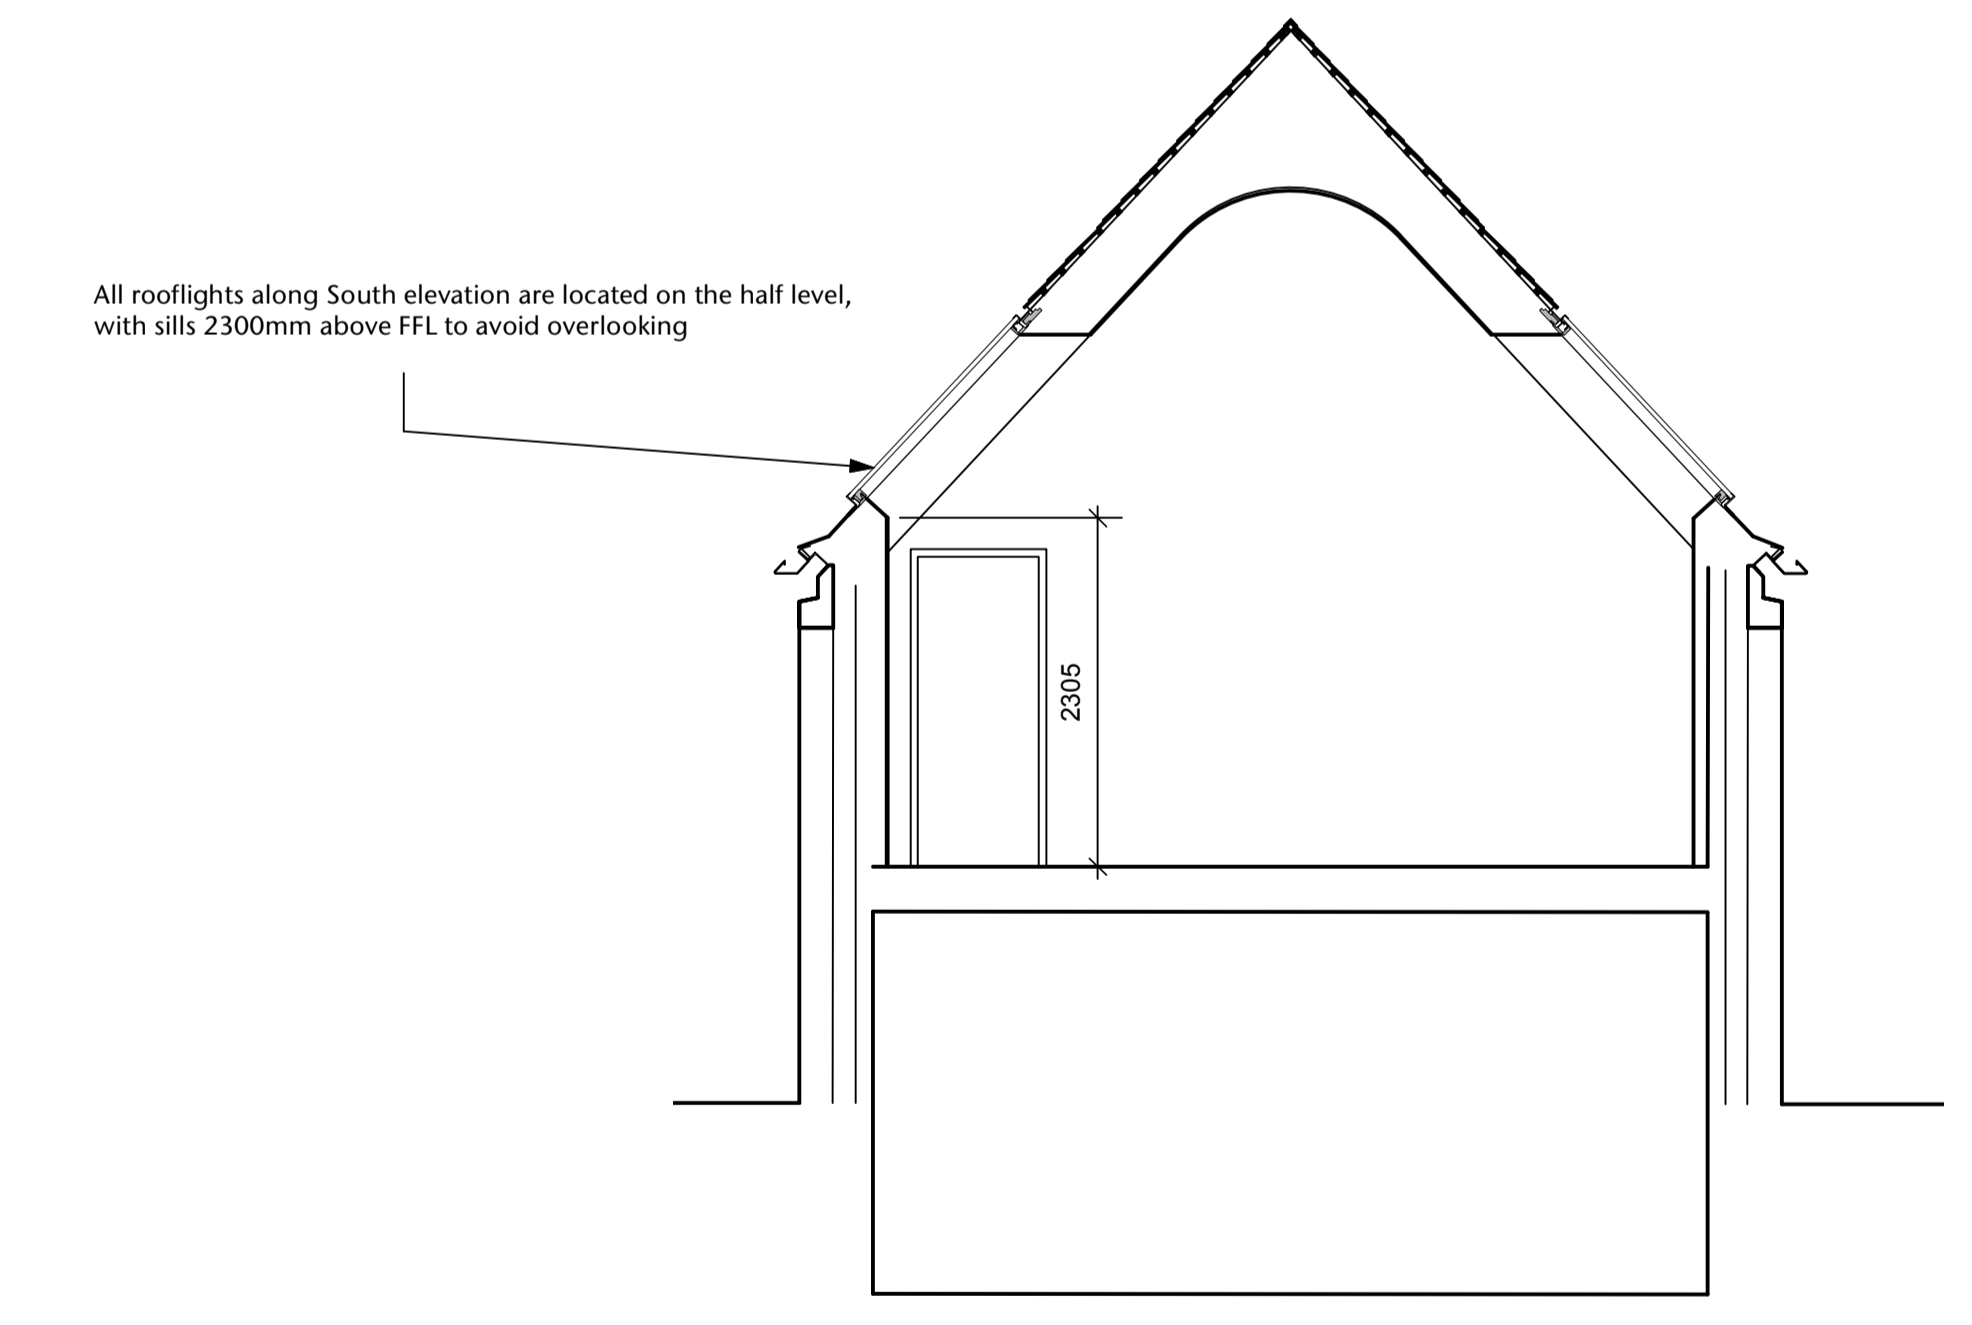


3 The Cowshed Short Section
1:50

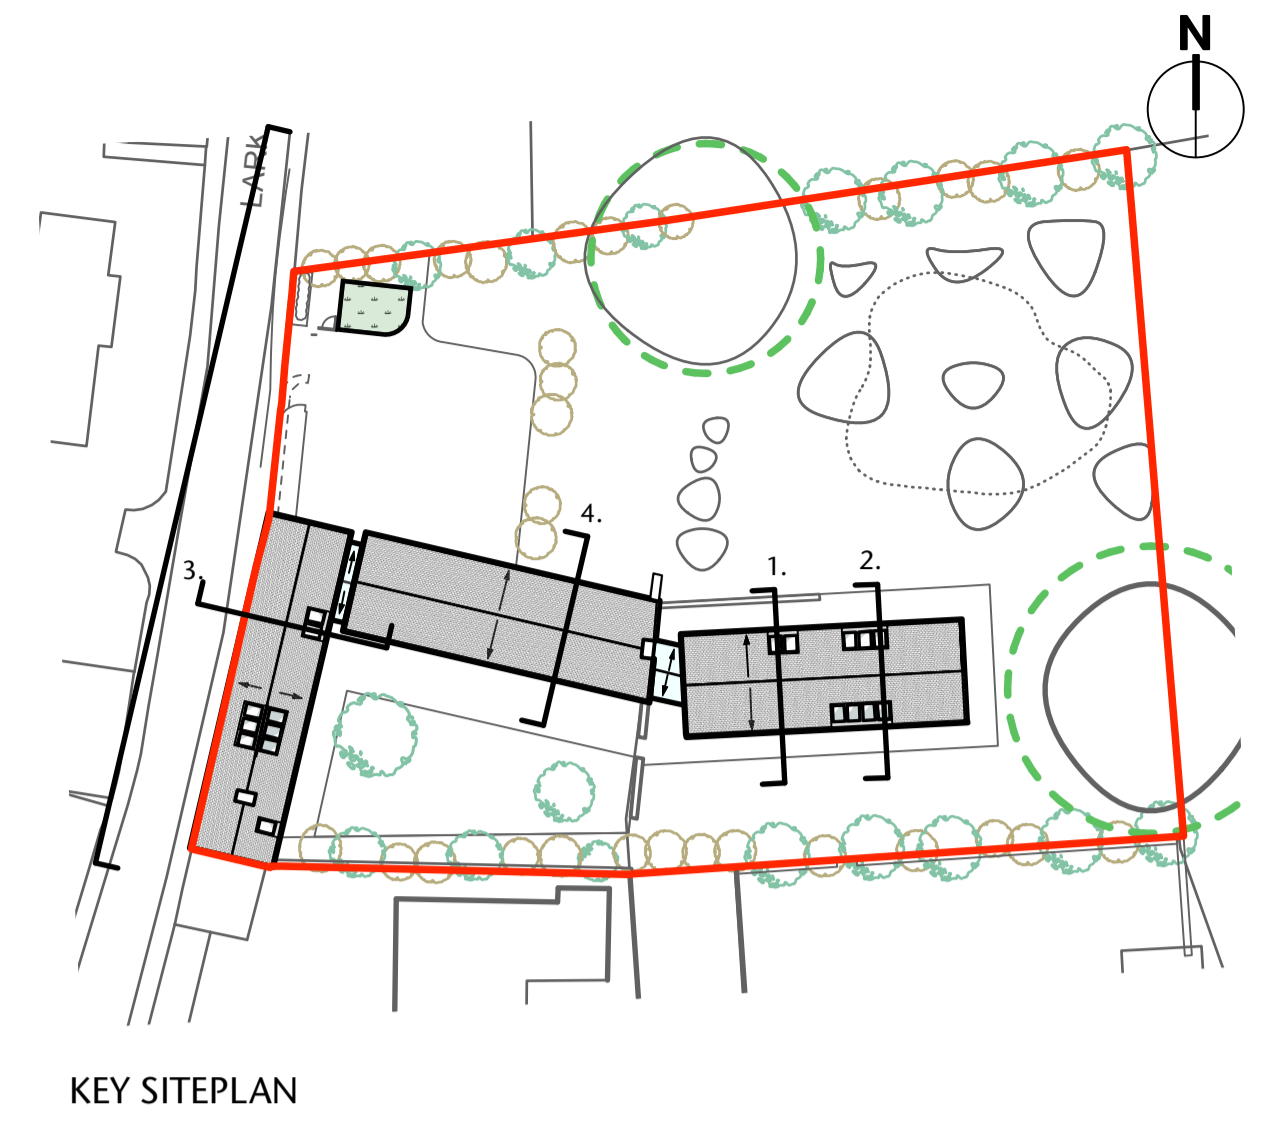

2 New Barn Short Section through Lower Ground
1:50

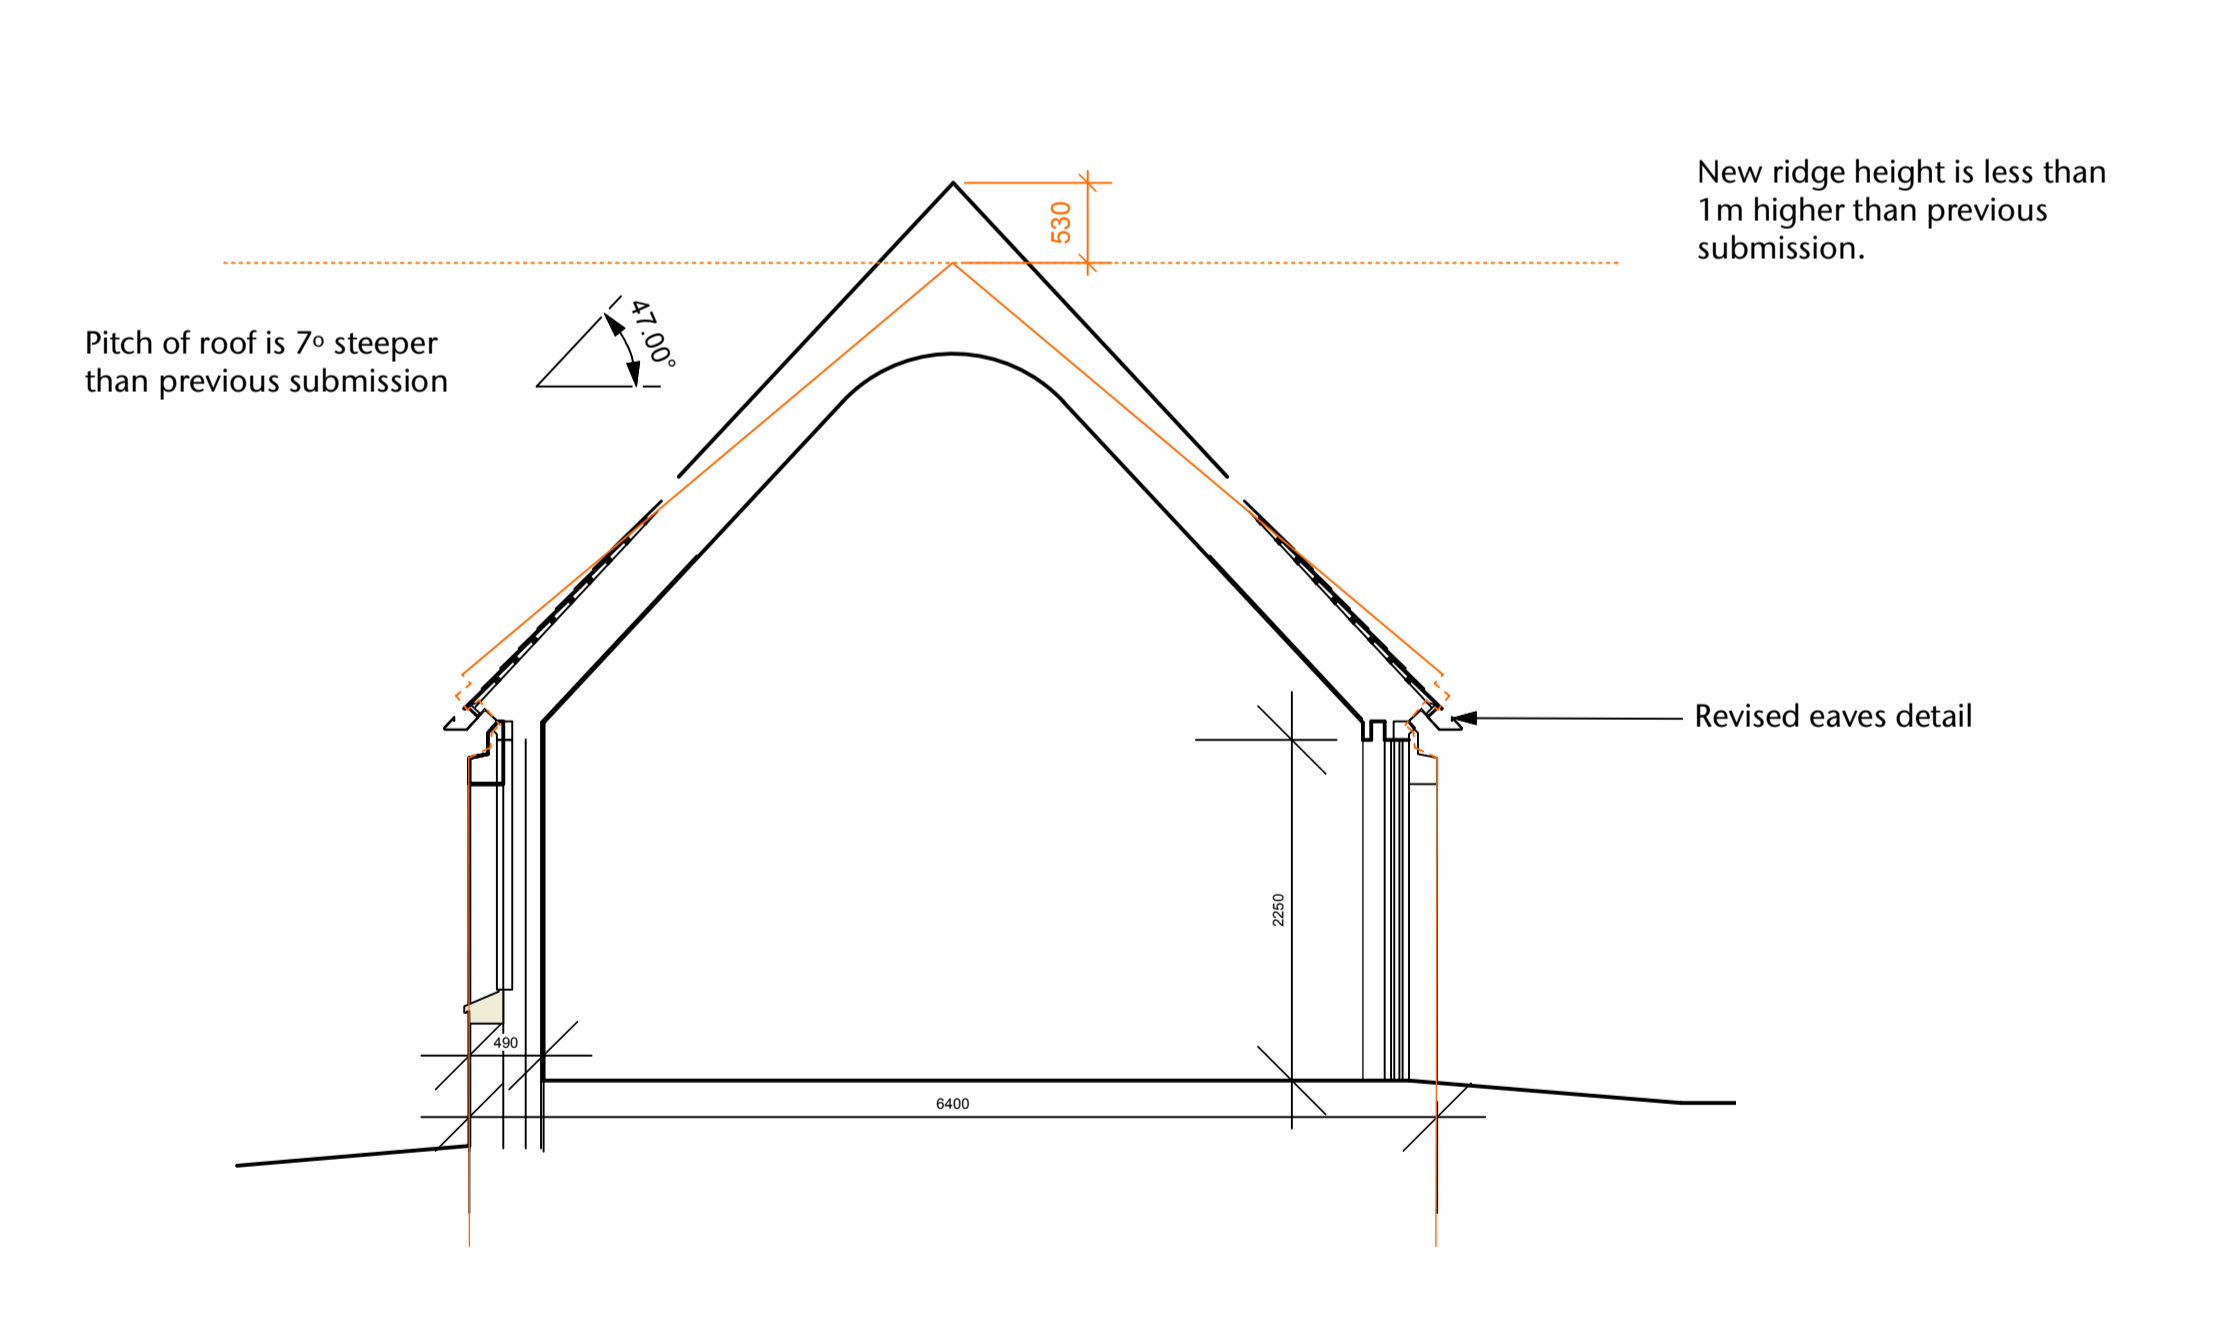

4 The Stables Short Section
1:50

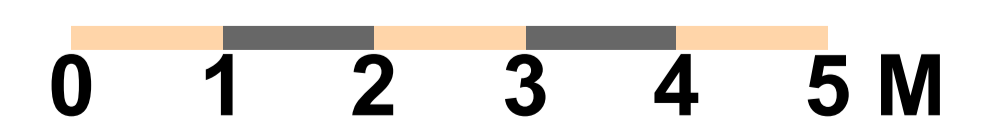

A	Annotations added	12.08.21
No.	REVISION	DATE
Drawn by RW Checked by AJ First issued 14.06.21		

Do not scale from drawing
Any discrepancies must be reported to the architect
Copyright: do not copy or use without permission

ADRIAN JAMES
ARCHITECTS
01865 203267
info@adrianjames.com
www.adrianjames.com
79a Mill St Oxford OX2 0AL

PROJECT Meadow Larkins	
DRAWING Proposed Sections	
SCALE @ A1 1/50	SCALE @ A3 1/100
DRAWING No. 349 / P / 023	REVISION No. A