




1 Existing View from Larkins Lane



2 Proposed View from Larkins Lane (not verified)

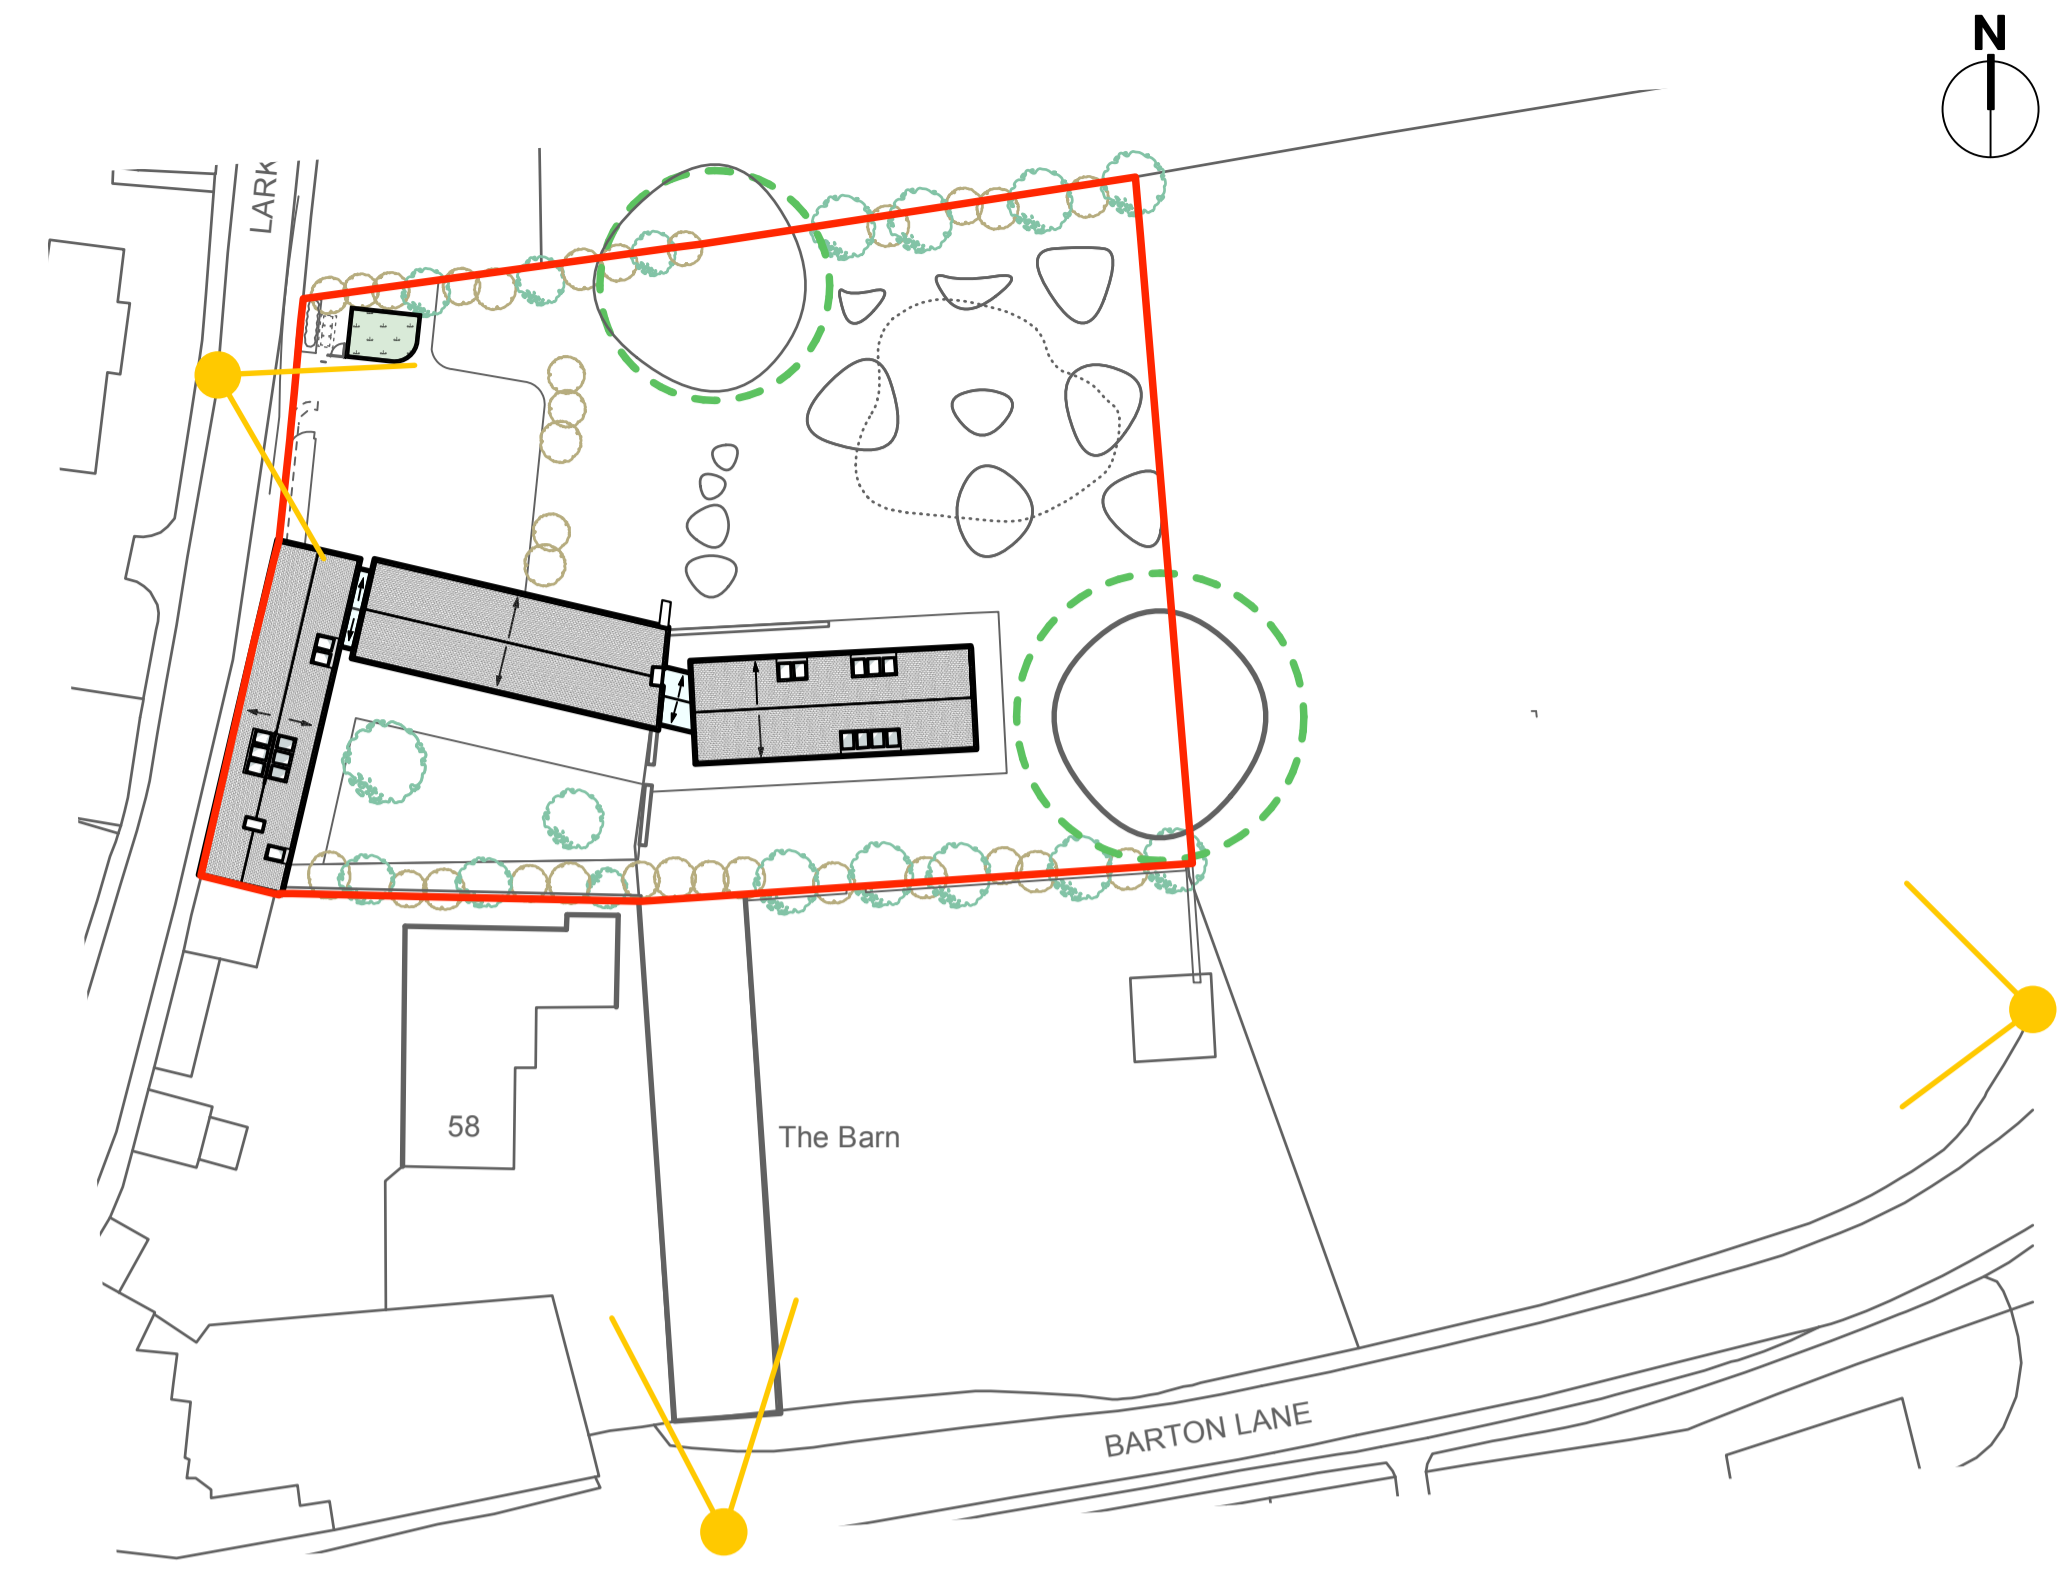

KEY SITEPLAN



3 Existing View over gate of 58 Barton Lane



4 Proposed View over gate of 58 Barton Lane



3 Existing View across paddock from Barton Lane



4 Proposed View across paddock from Barton Lane

No.	REVISION	DATE
1	Survey info	Checked by AJ First issued 12.08.21

Do not scale from drawing  
Any discrepancies must be reported to the architect.  
Copyright: do not copy or use without permission

**ADRIAN JAMES**  
ARCHITECTS  
01865 203267  
info@adrianjames.com  
www.adrianjames.com  
79a Mill St Oxford OX2 0AL

PROJECT Meadow Larkins	
DRAWING Proposed Views	
SCALE @ A1 NTS	SCALE @ A3 NTS
DRAWING No. 349 / P / 026	REVISION No. -