

PROJECT
additions to 21/01307/FUL;
addition of 2 x roof
lanterns;
infill of rear balcony to
form shower room

CLIENT

Mr W Sabir,
117 Staunton Road,
Oxford
OX3 7TR

DRAWN BY

James Driscoll
08.09.21


DRAWING NUMBER
117stauntonrd3.4.1

SCALE - 1:100 @ A3

THE ONE-STOP PLANNING SERVICE

18 Dearlove Close,
Abingdon
OX14 1LP

Tel - 07846 962 886

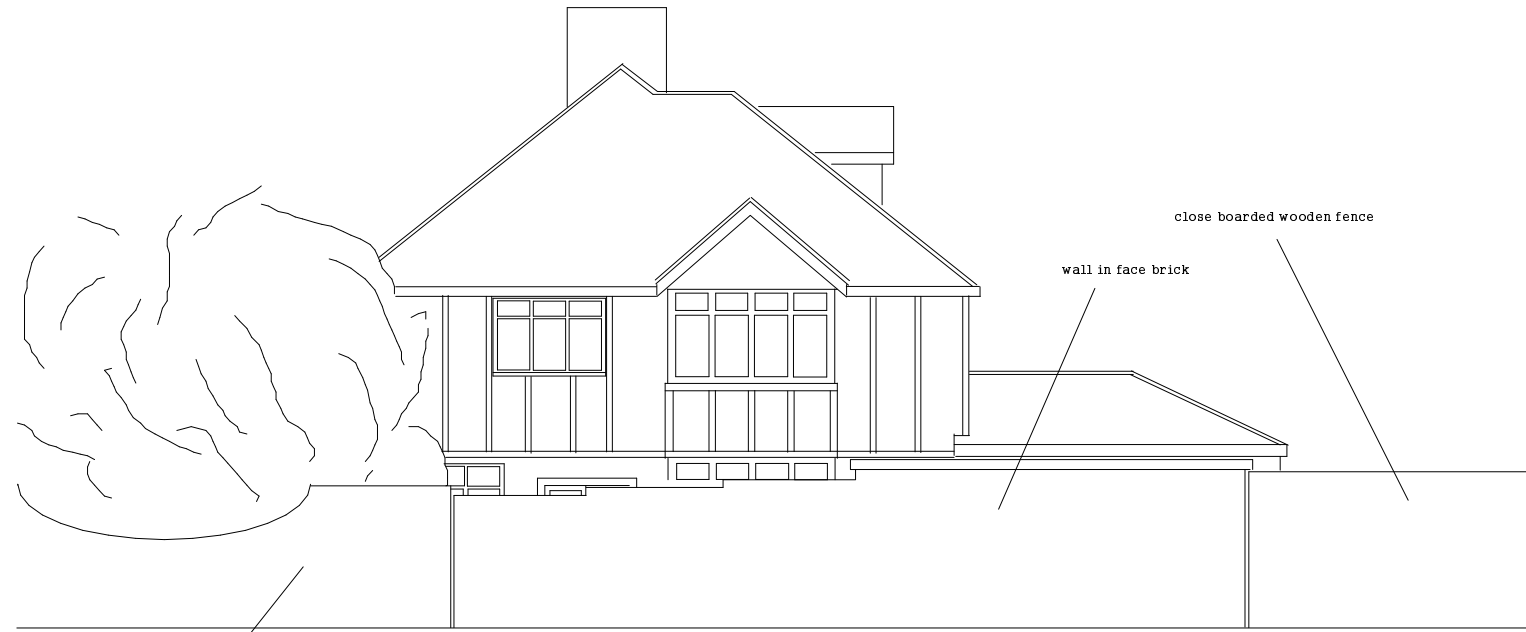


close boarded wooden fence

EXISTING SIDE ELEVATION (STREET VIEW)

wall in face brick

close boarded wooden fence

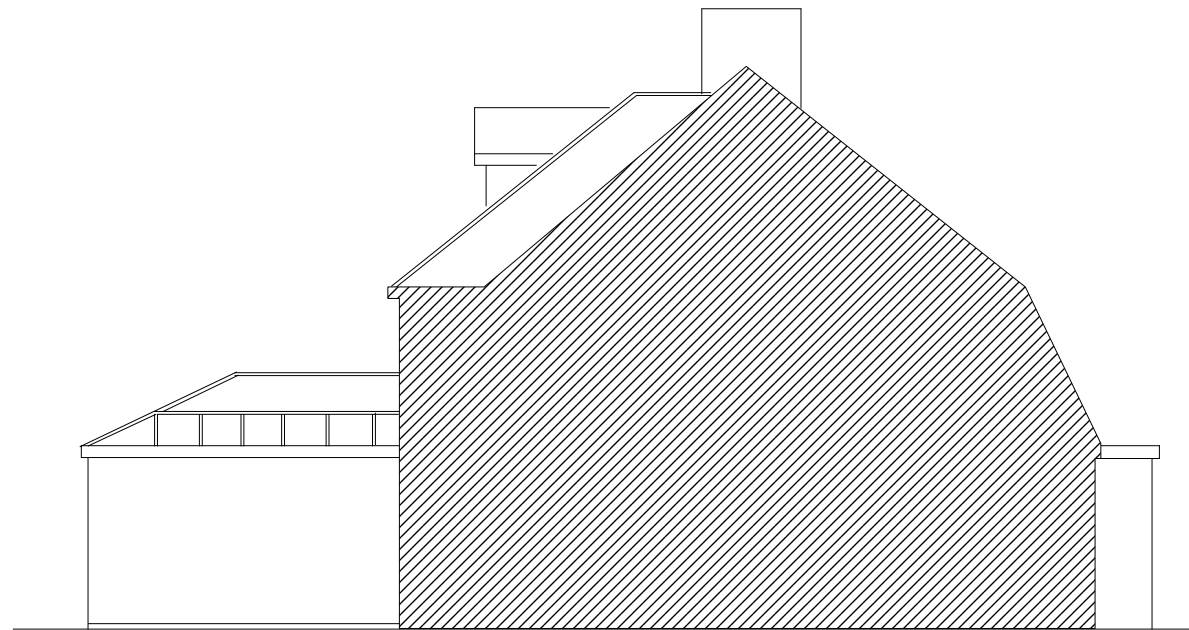

EXISTING SIDE ELEVATION