





Notes :

Copyright reserved. This drawing must only be used for the Client and Project specified in the title block. It may not be copied by any third party without prior written consent from Walker Associates Architects LLP.

This drawing is only for the purposes described below and must not be used for any other purpose.

Do not scale from this drawing. All dimensions are in millimetres unless otherwise stated and should be considered as guides subject to on-site confirmations.

Prior to any work being carried out Walker Associates Architects LLP must be contacted to check the validity of the drawing.

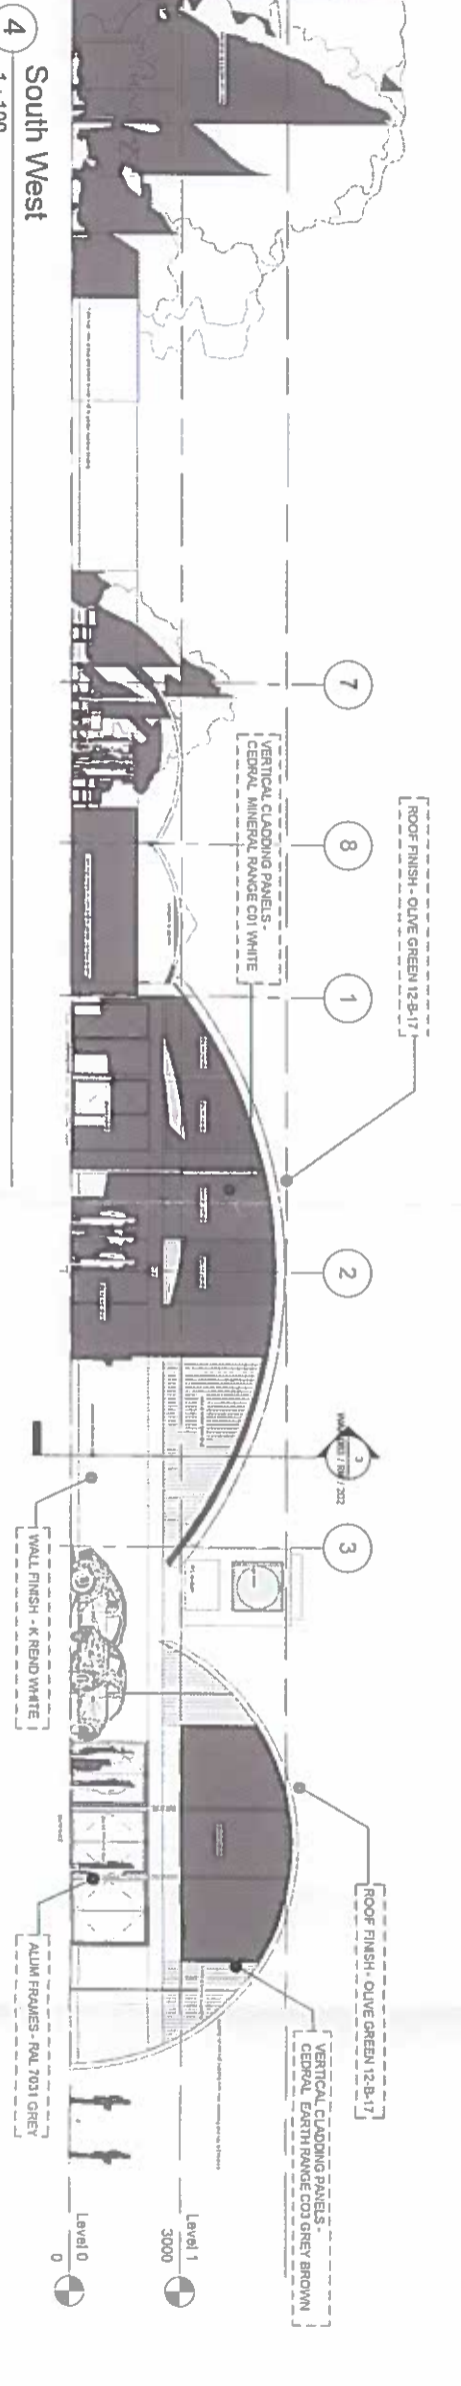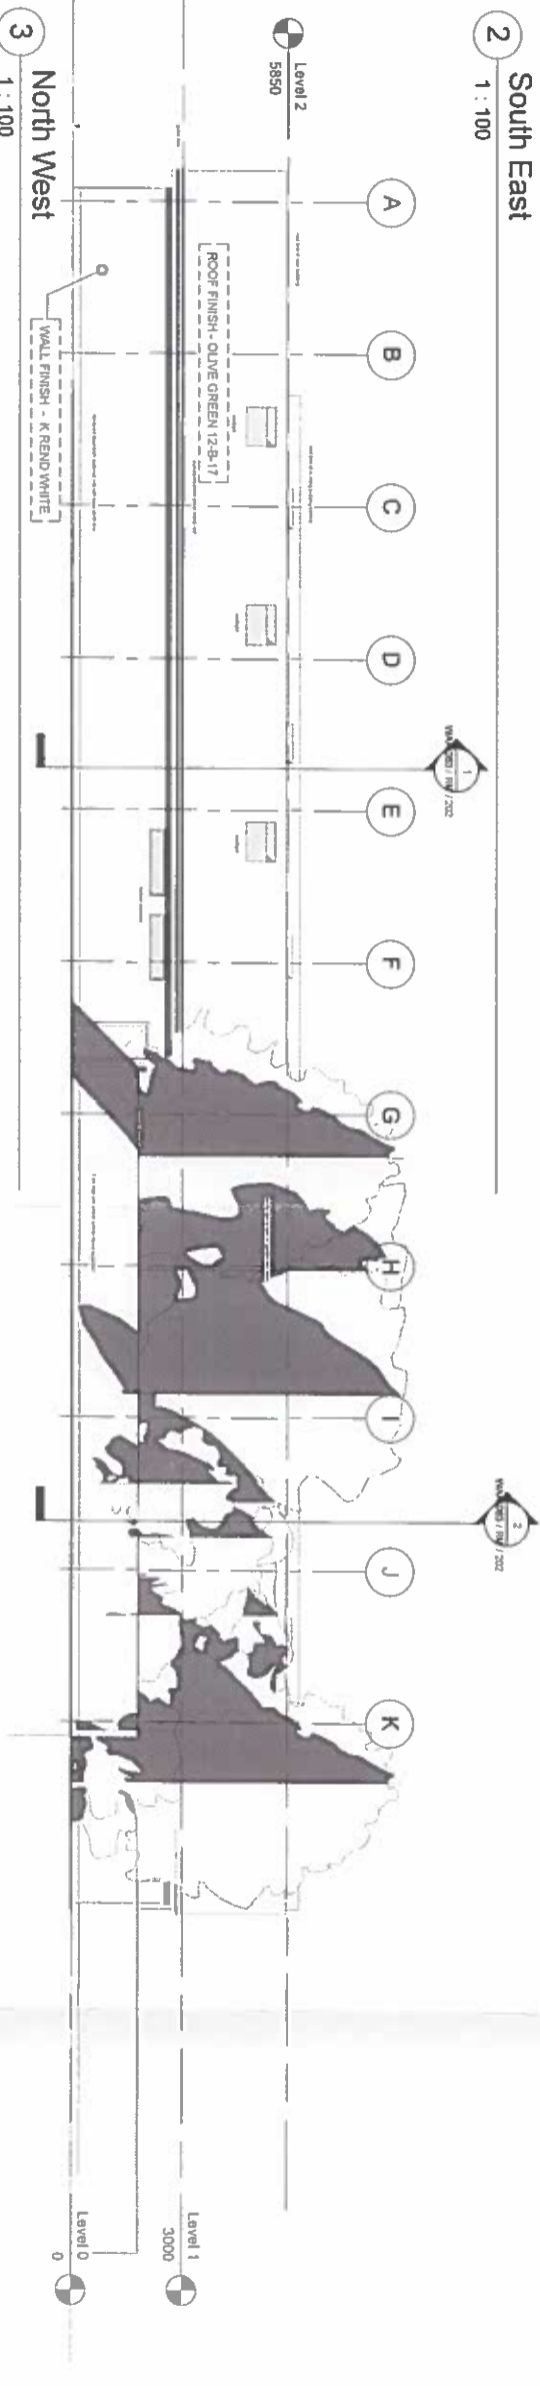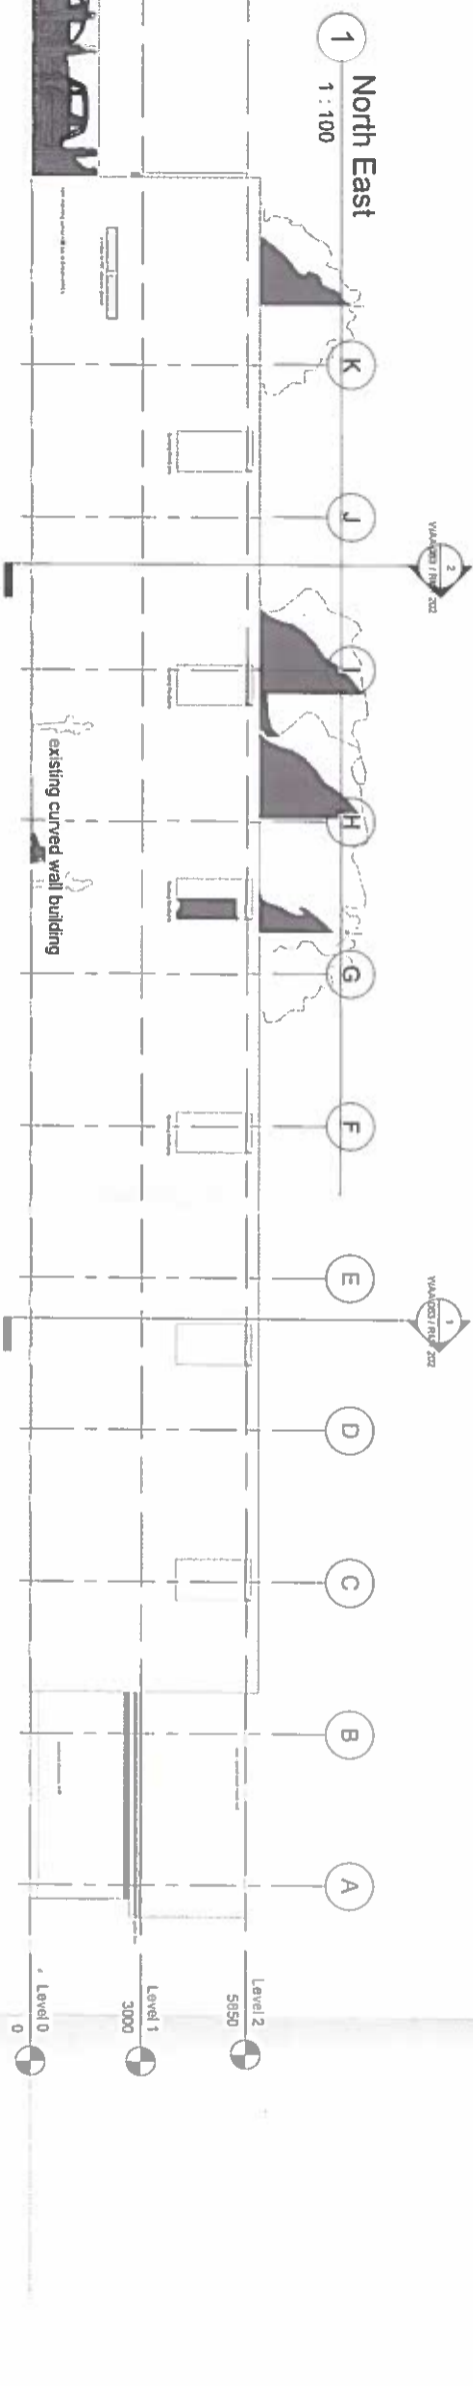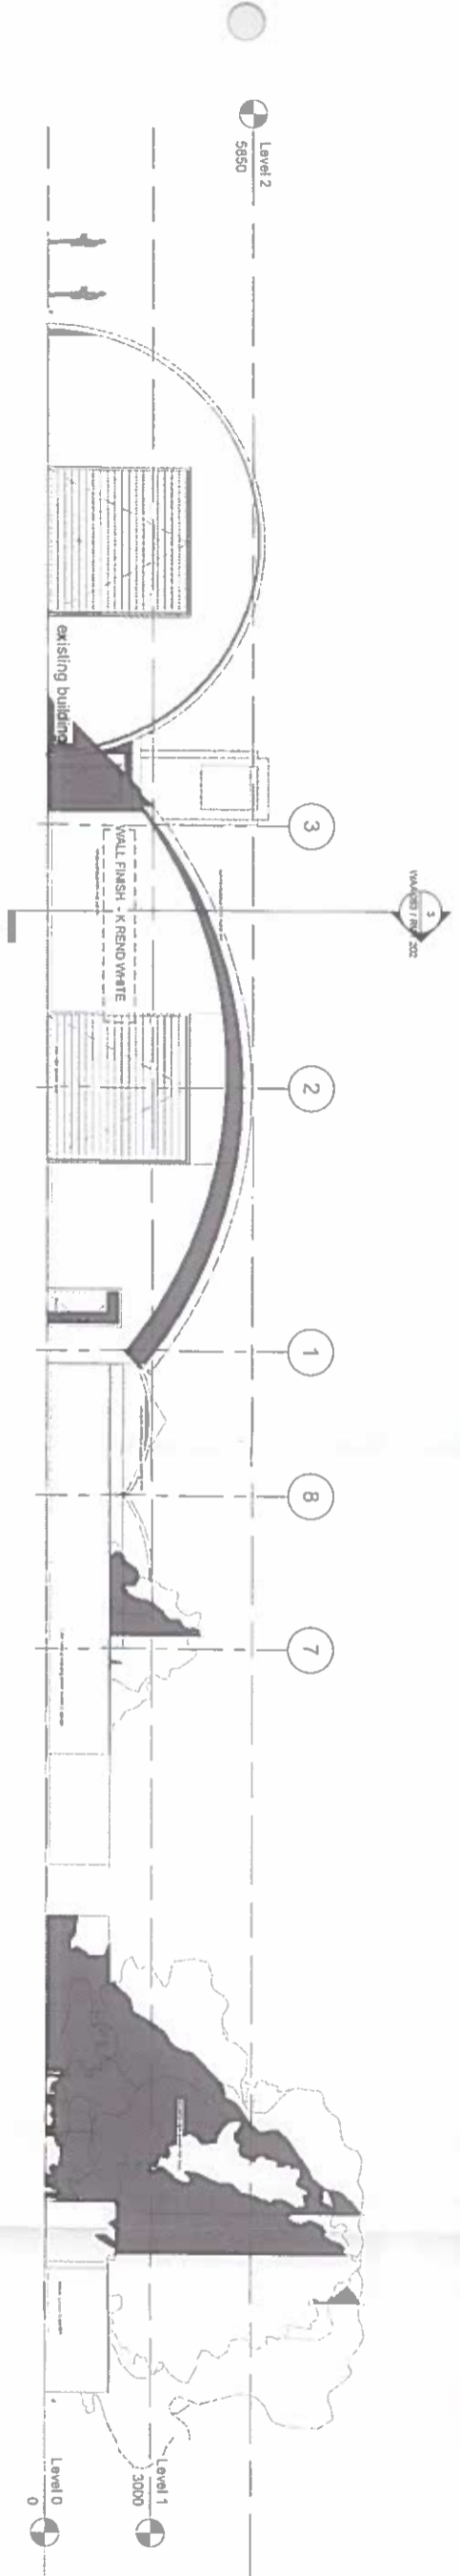

Rev	Date	Amendment	By
B	10/06/21	Proposed Colours	mhw
A	06/03/20	Security Standard Note	mhw

Conditions Discharge

Client: Messrs. EAJ Whittle

Job: Whittle Nurseries Development

Drawing Title: Materials Conditions Discharge

Drawing No: WAA 053 / RM / 203 / Rev B

Scale: @ A1 1 : 100

Date: 13/06/2019

Drawn By: mlw



5 New Hagg, Oldfield Road, Henley, Henley, Hindersteele, West Yorkshire, HD9 6RN

Tel: 01484 303800
Email: enquiries@walkerarchitects.info
Web: www.walkerassociates-architects.com

All external openings, doors&st&windows to have minimum certified security rating LPS 1175@SR2, glazing including security standard of BS EN356:2000 Class P2A