
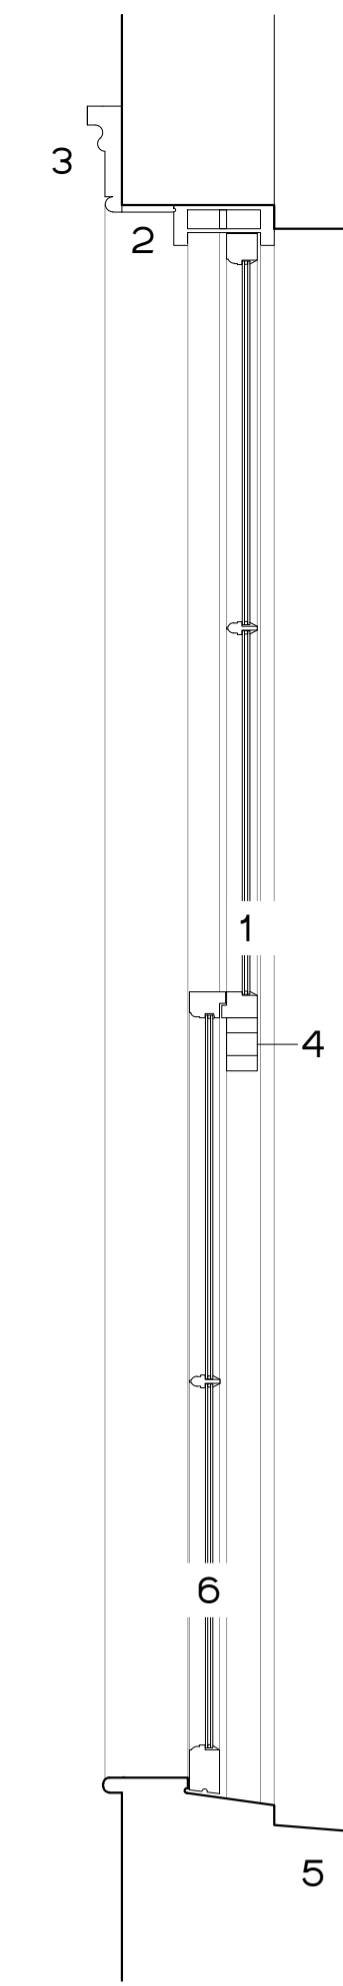


1. 4MM MONO RT+ HISTOGLASS
2. TRADITIONAL TIMBER SASH WINDOW CONSTRUCTION
3. TIMBER ARCHITRAVE TO MATCH EXISTING AS PER APPROVED DRAWING 200\_510
4. SASH HORNS TO MATCH EXISTING
5. EXISTING STONE CILL

N.B. ALL DIMENSIONS ARE TO BE CHECKED ON SITE BY CONTRACTOR. RECESS ALREADY EXISTS WITHIN ELEVATION

W1.08

1:10 PROPOSED SECTION


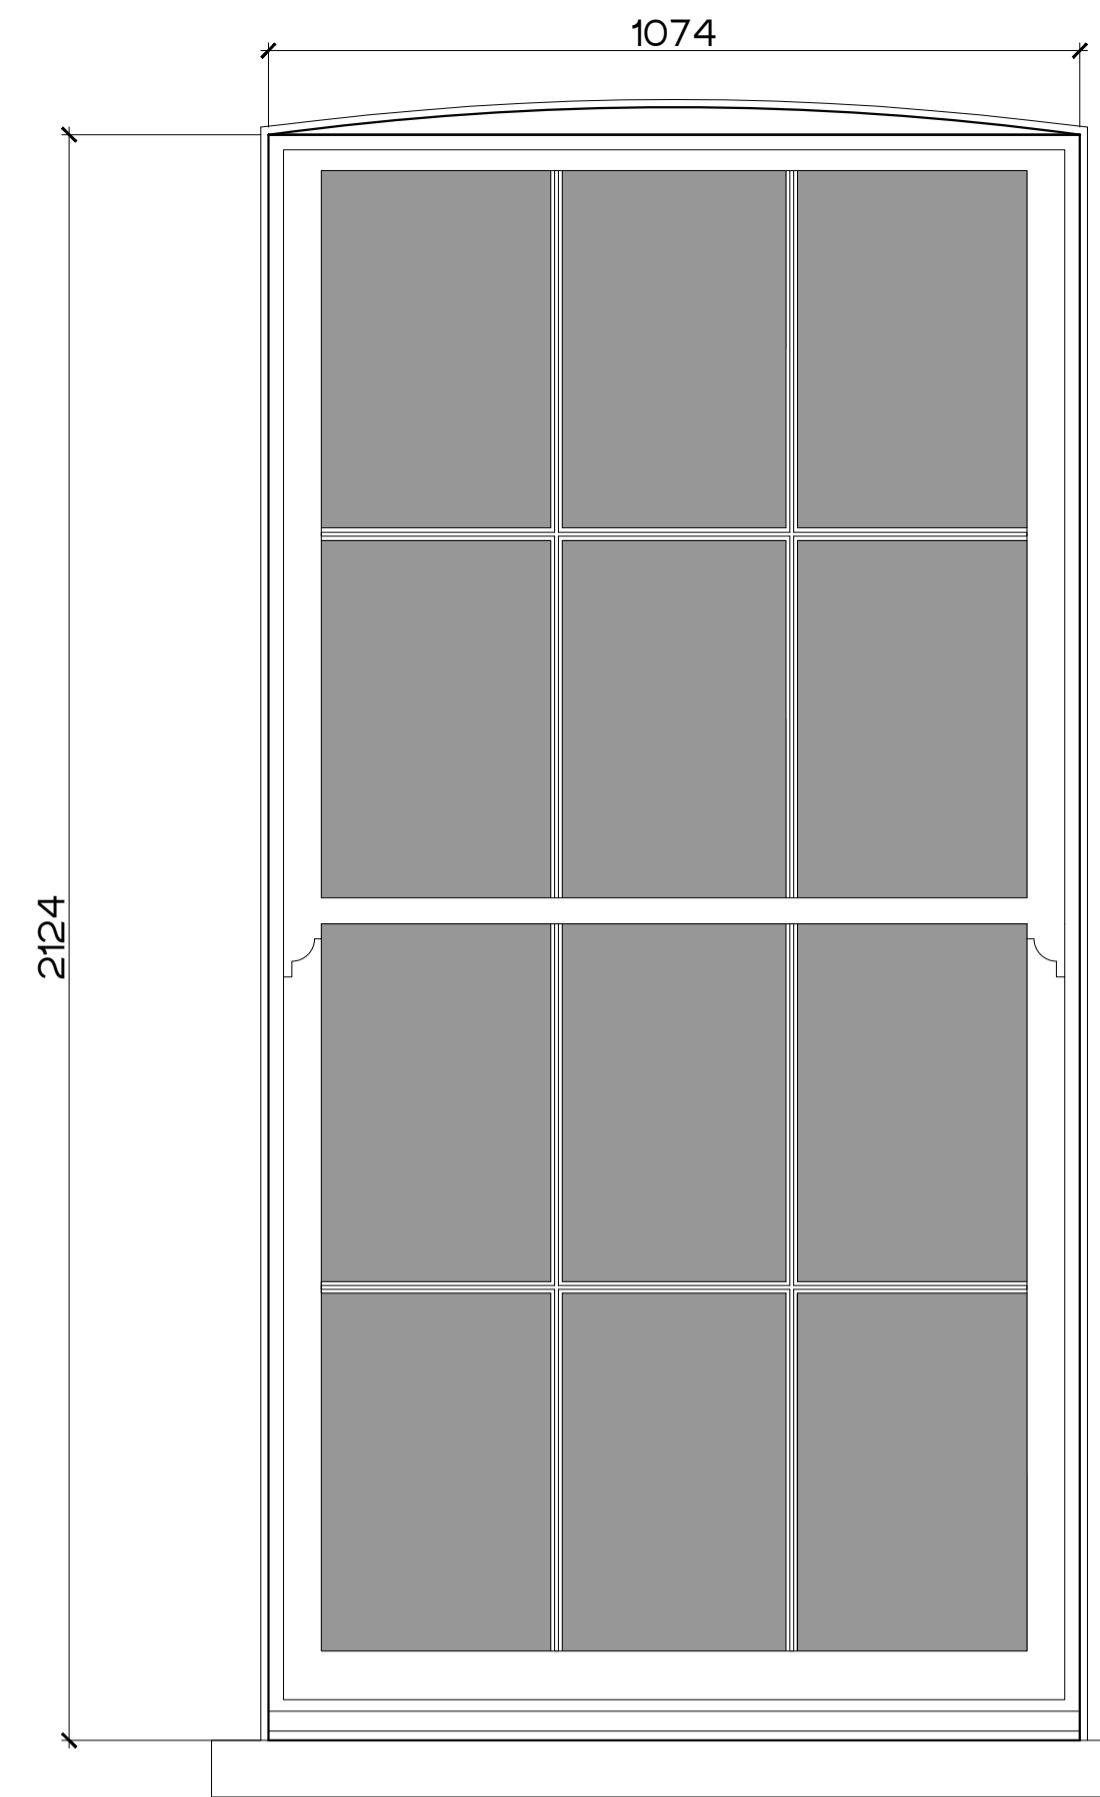


1. 10MM HD10, 10MM SUPER THIN DOUBLE GLAZING BY HISTOGLASS. TRANSLUCENT AS TO A BATHROOM
2. TRADITIONAL TIMBER SASH WINDOW CONSTRUCTION
3. TIMBER ARCHITRAVE TO MATCH EXISTING AS PER APPROVED DRAWING 200\_510
4. SASH HORNS TO MATCH EXISTING
5. NEW STONE CILL TO MATCH EXISTING WITH FIRE DAMAGE
6. LOWER SASH TO GLAZING MUST COMPLY WITH BUILDING REGS PART K (K4)

N.B. ALL DIMENSIONS ARE TO BE CHECKED ON SITE BY CONTRACTOR. RECESS ALREADY EXISTS WITHIN ELEVATION. FIRE DAMAGE TO BE REPAIRED FIRST

W1.09

1:10 PROPOSED SECTION

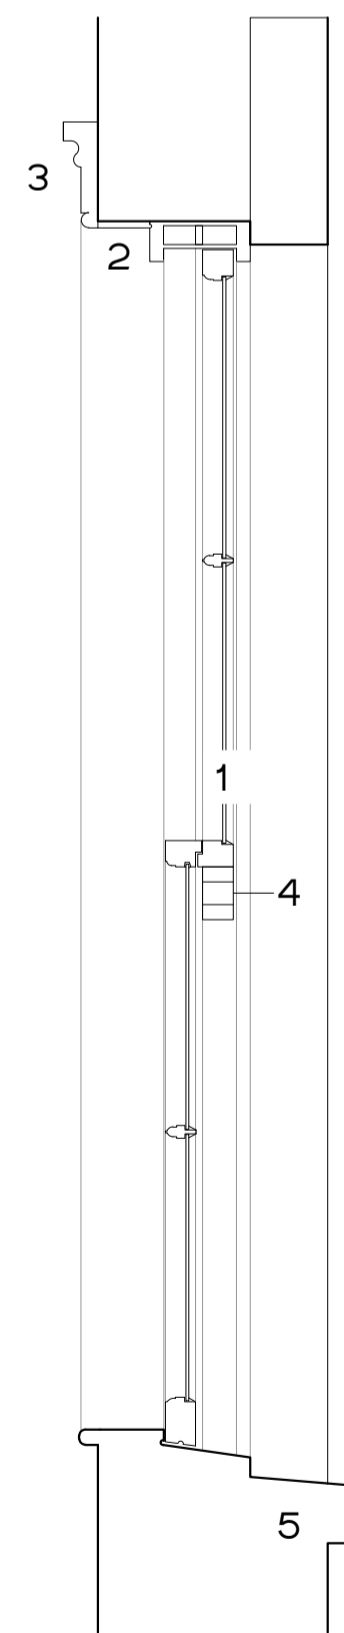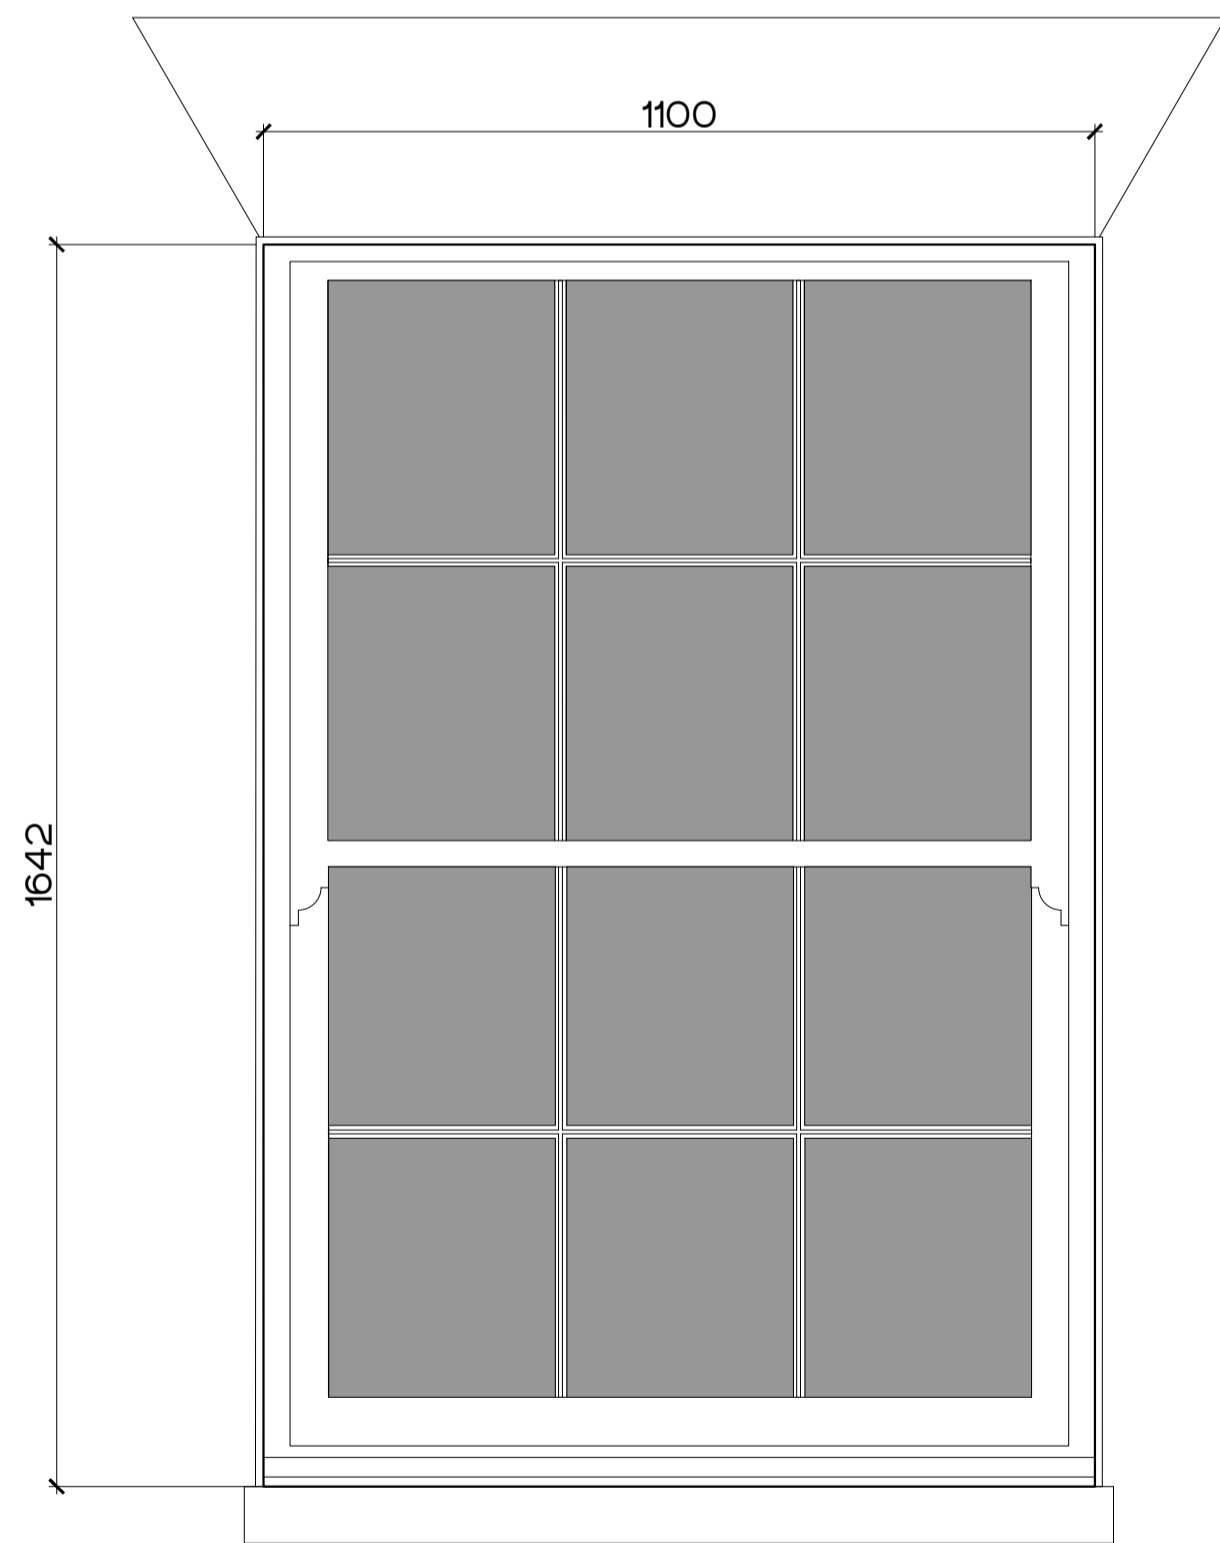



1. 4MM MONO RT+ HISTOGLASS
2. TRADITIONAL TIMBER SASH WINDOW CONSTRUCTION
3. TIMBER ARCHITRAVE TO MATCH EXISTING AS PER APPROVED DRAWING 200\_510
4. SASH HORNS TO MATCH EXISTING
5. NEW STONE CILL TO MATCH THE EXISTING CILL AT FIRST FLOOR

N.B. ALL DIMENSIONS ARE TO BE CHECKED ON SITE BY CONTRACTOR. RECESS ALREADY EXISTS WITHIN ELEVATION

W2.08

1:10 PROPOSED SECTION

NEW WINDOWS ON THE NORTH ELEVATION. REFER TO DRAWING 200\_451 FOR WINDOW CODES

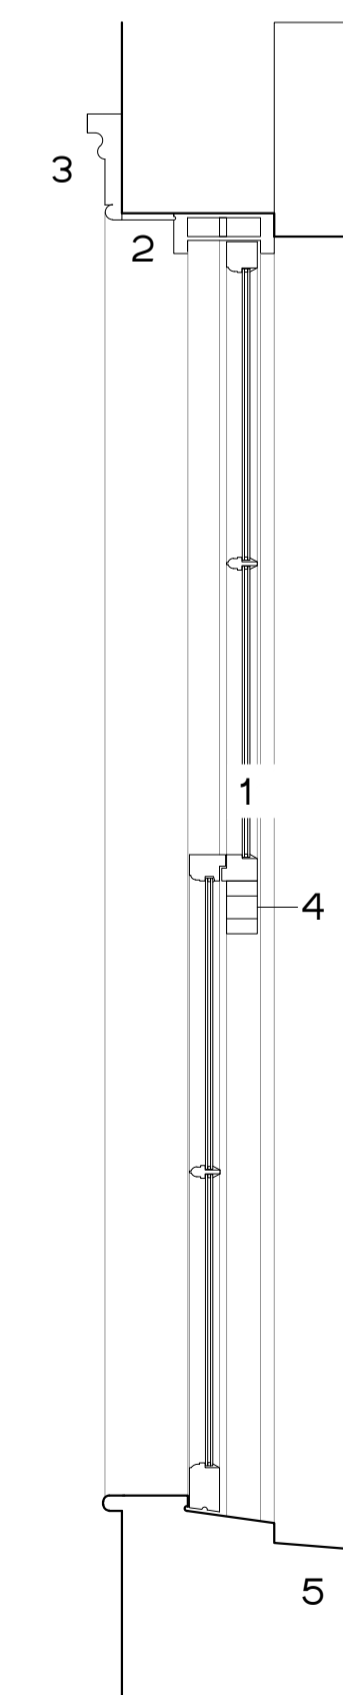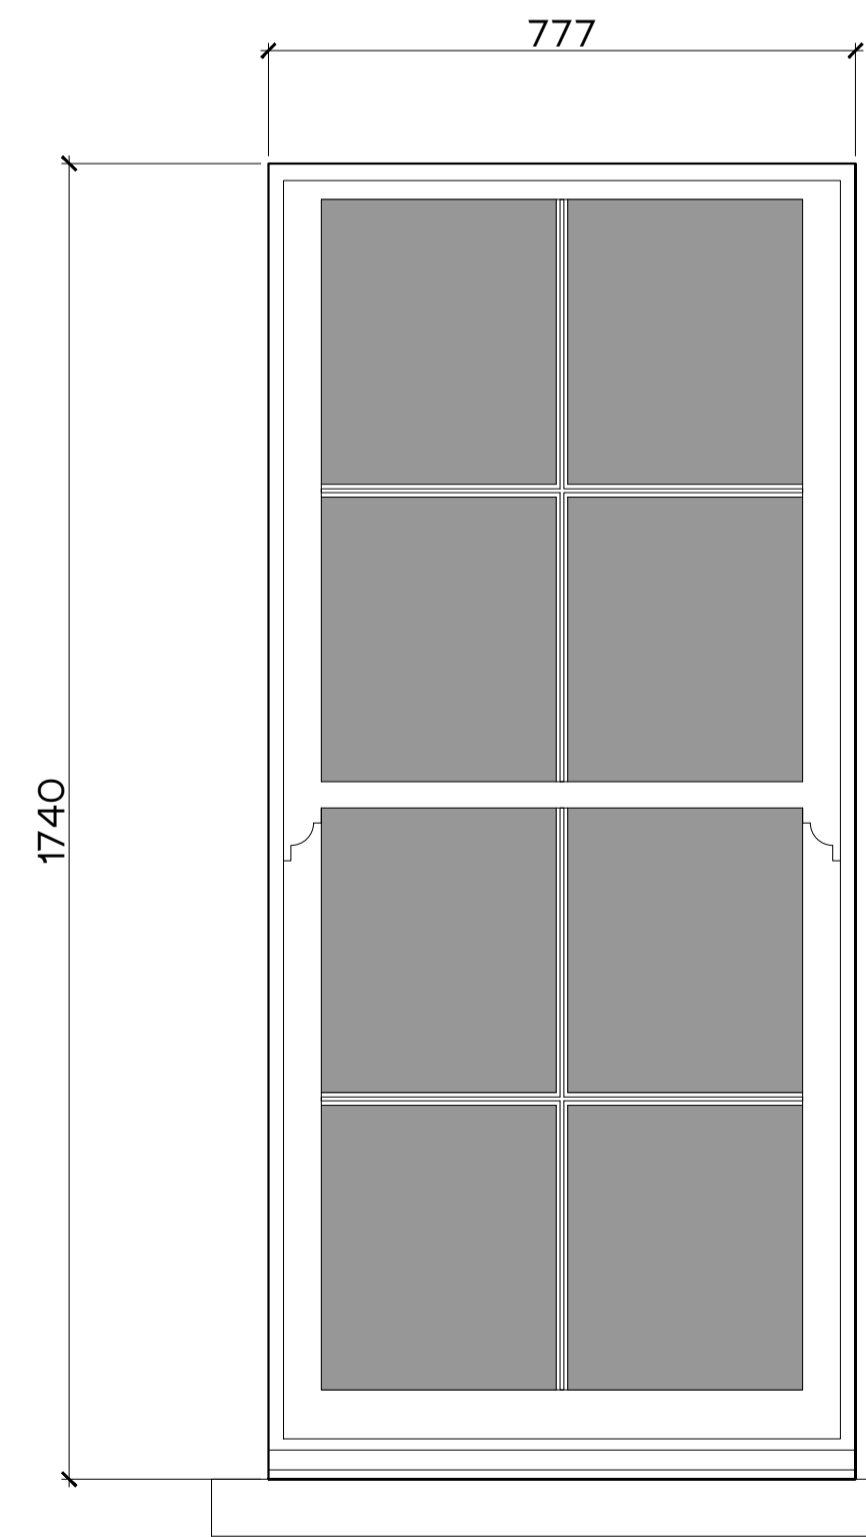

1. 10MM HD10, 10MM SUPER THIN DOUBLE GLAZING BY HISTOGLASS. CLEAR
2. TRADITIONAL TIMBER SASH WINDOW CONSTRUCTION
3. TIMBER ARCHITRAVE TO MATCH EXISTING AS PER APPROVED DRAWING 200\_510
4. SASH HORNS TO MATCH EXISTING
5. EXISTING STONE CILL TO BE RETAINED

N.B. ALL DIMENSIONS ARE TO BE CHECKED ON SITE BY CONTRACTOR. RECESS ALREADY EXISTS WITHIN ELEVATION.

W1.10

1:10 PROPOSED SECTION

NEW WINDOWS ON THE WEST ELEVATION. REFER TO DRAWING 200\_453 FOR WINDOW CODES



**DISCLAIMER**  
THIS DRAWING IS THE COPYRIGHT OF RIGBY & RIGBY. DO NOT SCALE. ALL DIMENSIONS TO BE CHECKED ON SITE. PLEASE REFER TO WWW.RIGBYANDRIGBY.COM/LEGAL FOR ALL TERMS & CONDITIONS.

**REVISIONS**

**MONTPELIANO**  
KNIGHTSBRIDGE  
PROPOSED WINDOW DETAILS  
SECTIONS & ELEVATIONS  
200\_551 REV -  
1:10 @ A1, 1:20 @ A3  
INFORMATION

**RIGBY & RIGBY**

+44 (0)20 3418 0446  
RIGBYANDRIGBY.COM

