
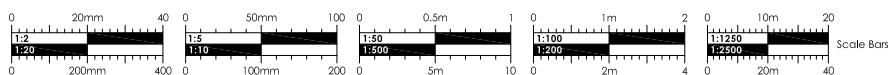


This drawing is copyright of CLARK & MASLIN Ltd and may not be copied or reproduced without permission. Figured dimensions are to be taken in preference to scaled dimensions. Large scale drawings to have preference to small scale drawings. Dimensions for fixed-in items are to be checked on site prior to manufacture.

| | | | |
|-----|--------------------|----|------|
| REV | DETAIL OF REVISION | BY | DATE |
|-----|--------------------|----|------|

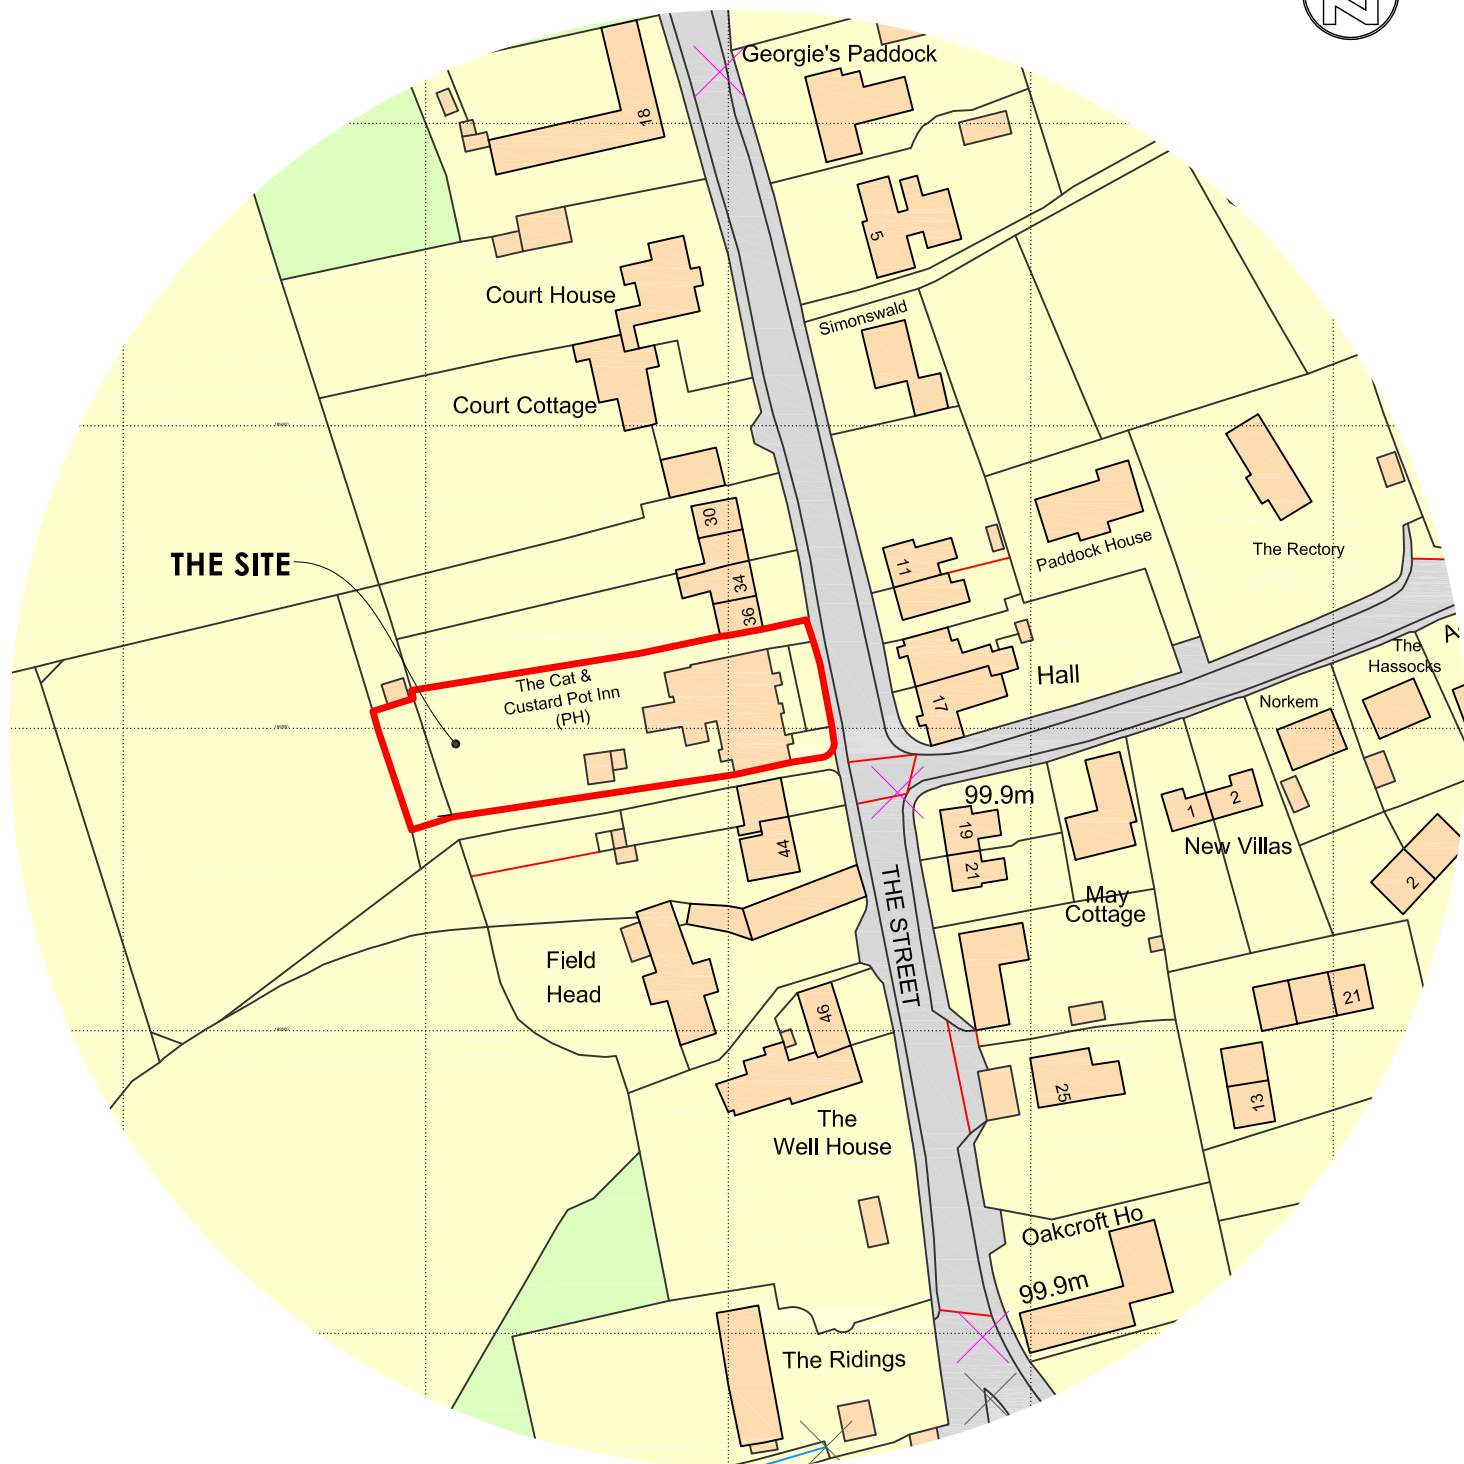

CLARK & MASLIN
 Unit 5, Charlton Business Park
 Crudwell Road, Malmesbury
 Wiltshire, SN16 9RU
 Telephone: 01666 822911
 Planning Architecture Conservation

| | |
|---|--|
| Client CAT AND CUSTARD POT INN | Document Type SURVEY DRAWING |
| Project PROPOSED EXTENSION & ALTERATIONS, THE STREET, SHIPTON MOYNE, TETBURY, GLOS. GL8 8PN | Scale 1:1250 |
| Description SITE LOCATION PLAN | PG Size A4 |
| | Date AUG '21 |
| | Drawn HH |
| | Drawing No 5235/03 |
| | Revision - |